

PLANNING

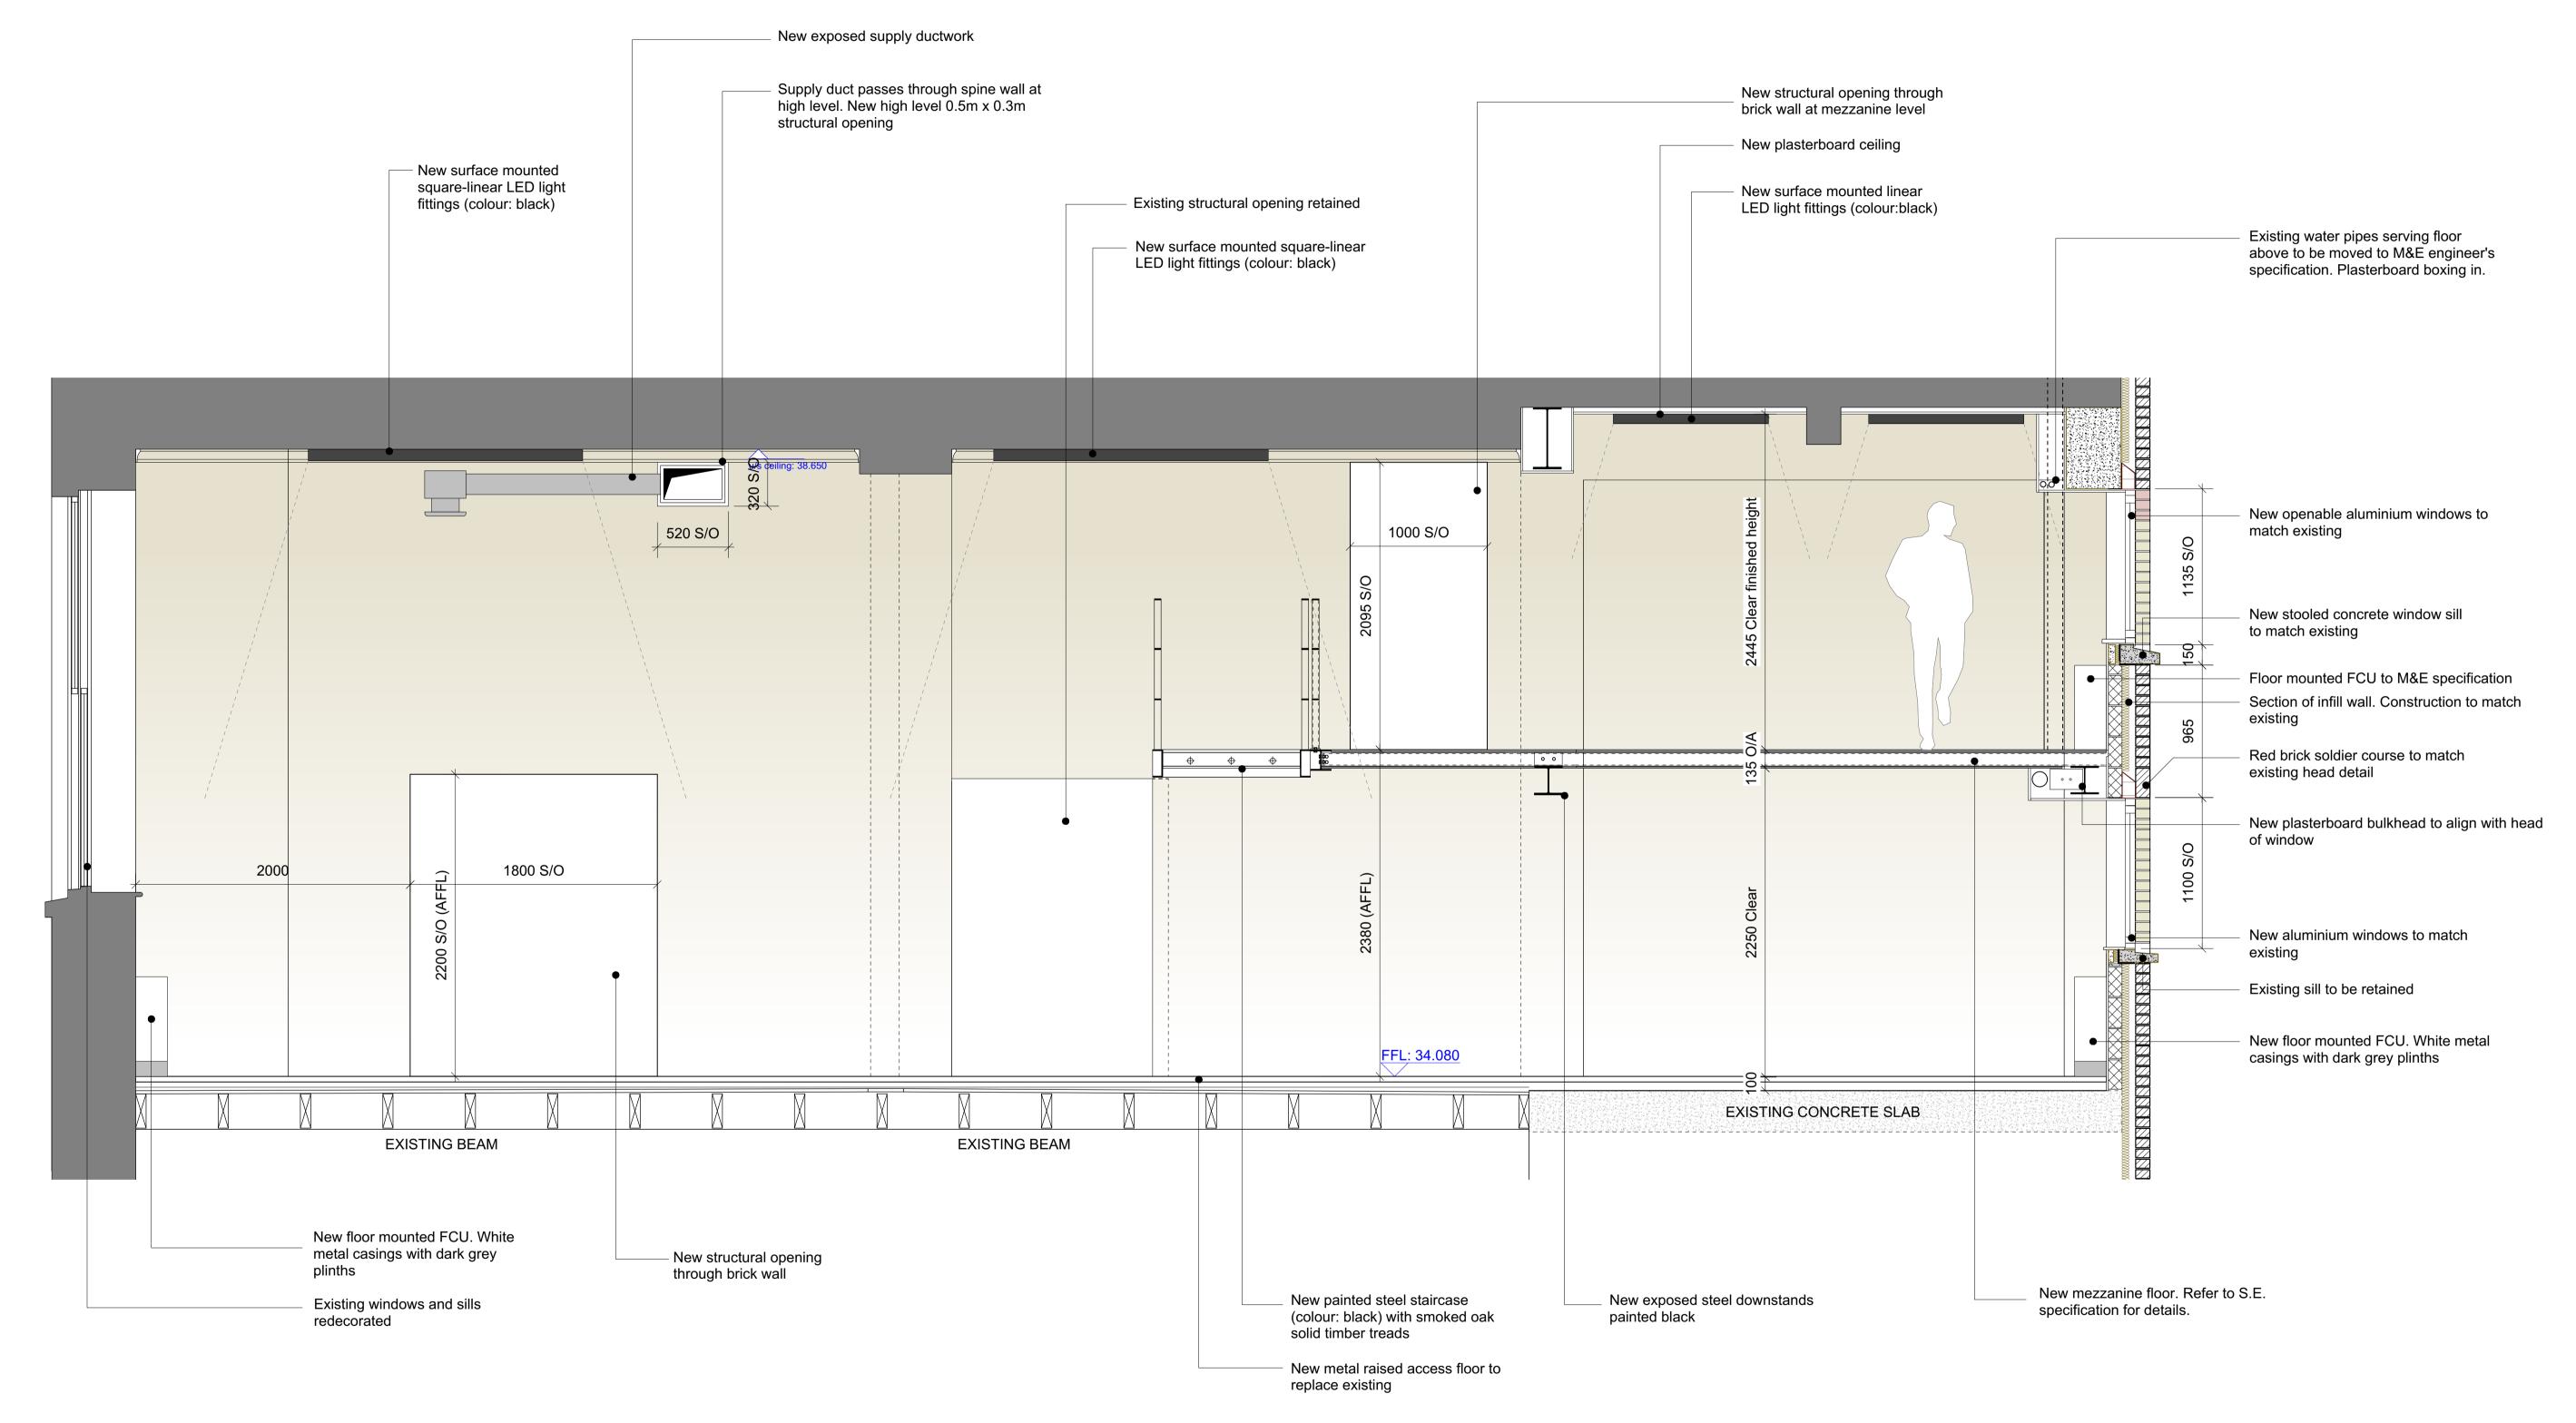

01 Proposed Section AA (203) Scale 1:25@A1/1:50@A3

NOTES:-	Revision	Date	Amendment
 All dimensions to be checked on site prior to commencement of any works, and/or preparation of any shop drawings. 	PL1	21.06.17	Issued for Planning
- Sizes of and dimensions to any structural or services elements are indicative only. See	-	-	-
structural and service engineers drawings for actual sizes / dimensions. - This drawing to be read in conjunction with all other Architect's drawings, specifications	-	-	-
and other Consultants' information. - All proprietary systems shown on this drawing are to be installed strictly in accordance with	-	-	-
the Manufacturers/Suppliers recommended details.	-	-	-
- Any discrepancies between information shown on this drawing and any other contract information or manufacturers/suppliers recommendations is to be brought to the attention of the Architect.	-	-	-
	-	-	-

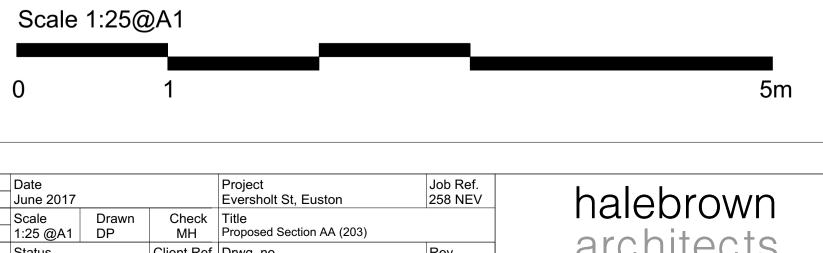

halebrown architects Rev. PL1 Client Ref Drwg. no. - 258(PL)206 Status Planning Architect
Hale Brown Architects Ltd. Unit 2.01 Chester House, Kennington Park, 1-3 Brixton Rd, London SW9 6DE T: 020 8977 6946 E: mail@halebrown.com W: www.halebrown.com