



PLANNING

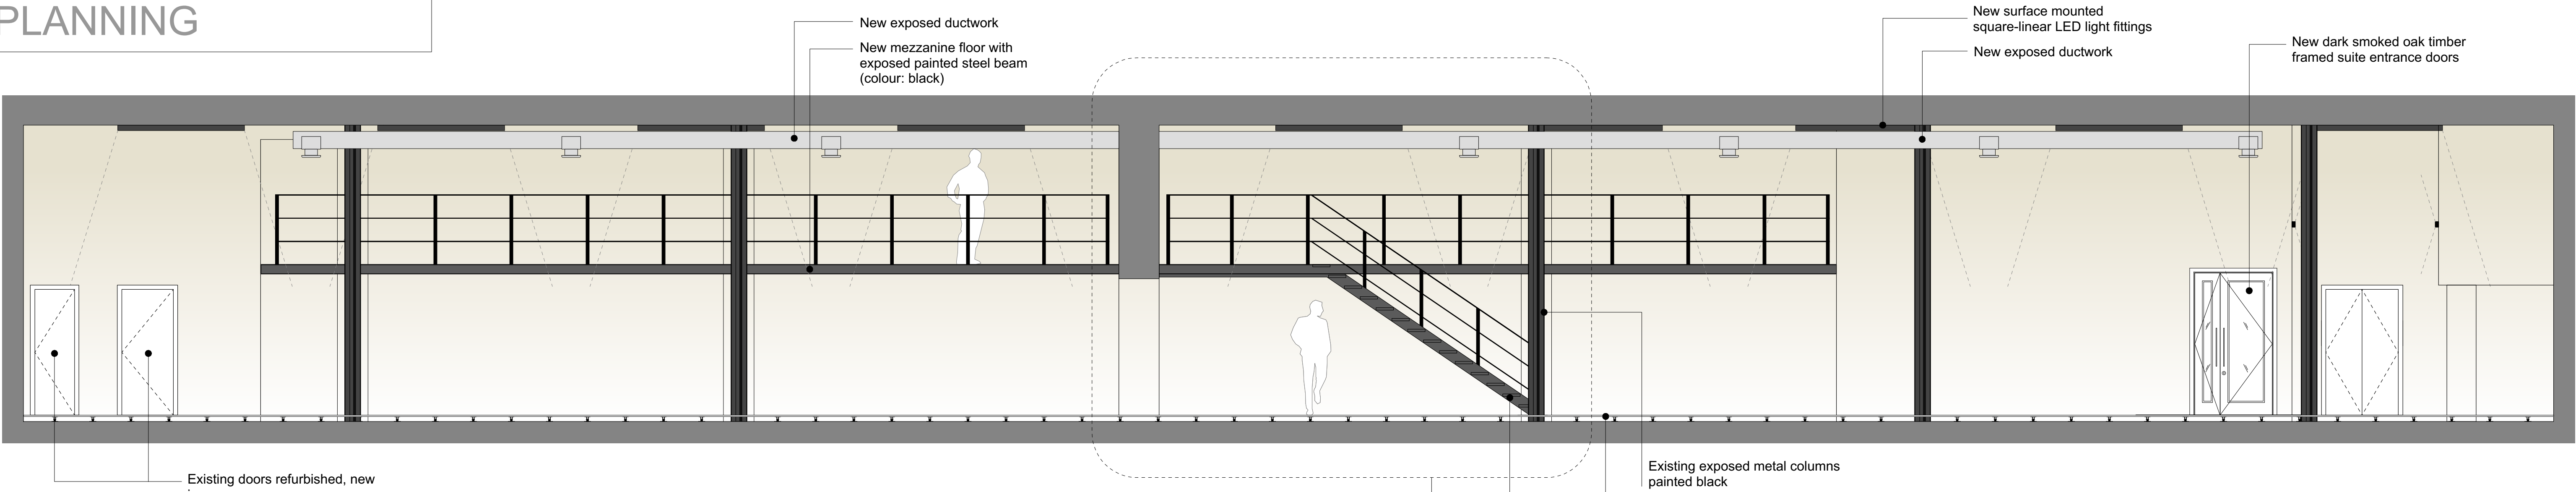


01 Proposed Section BB (203)
Scale 1:50@A1/1:100@A3

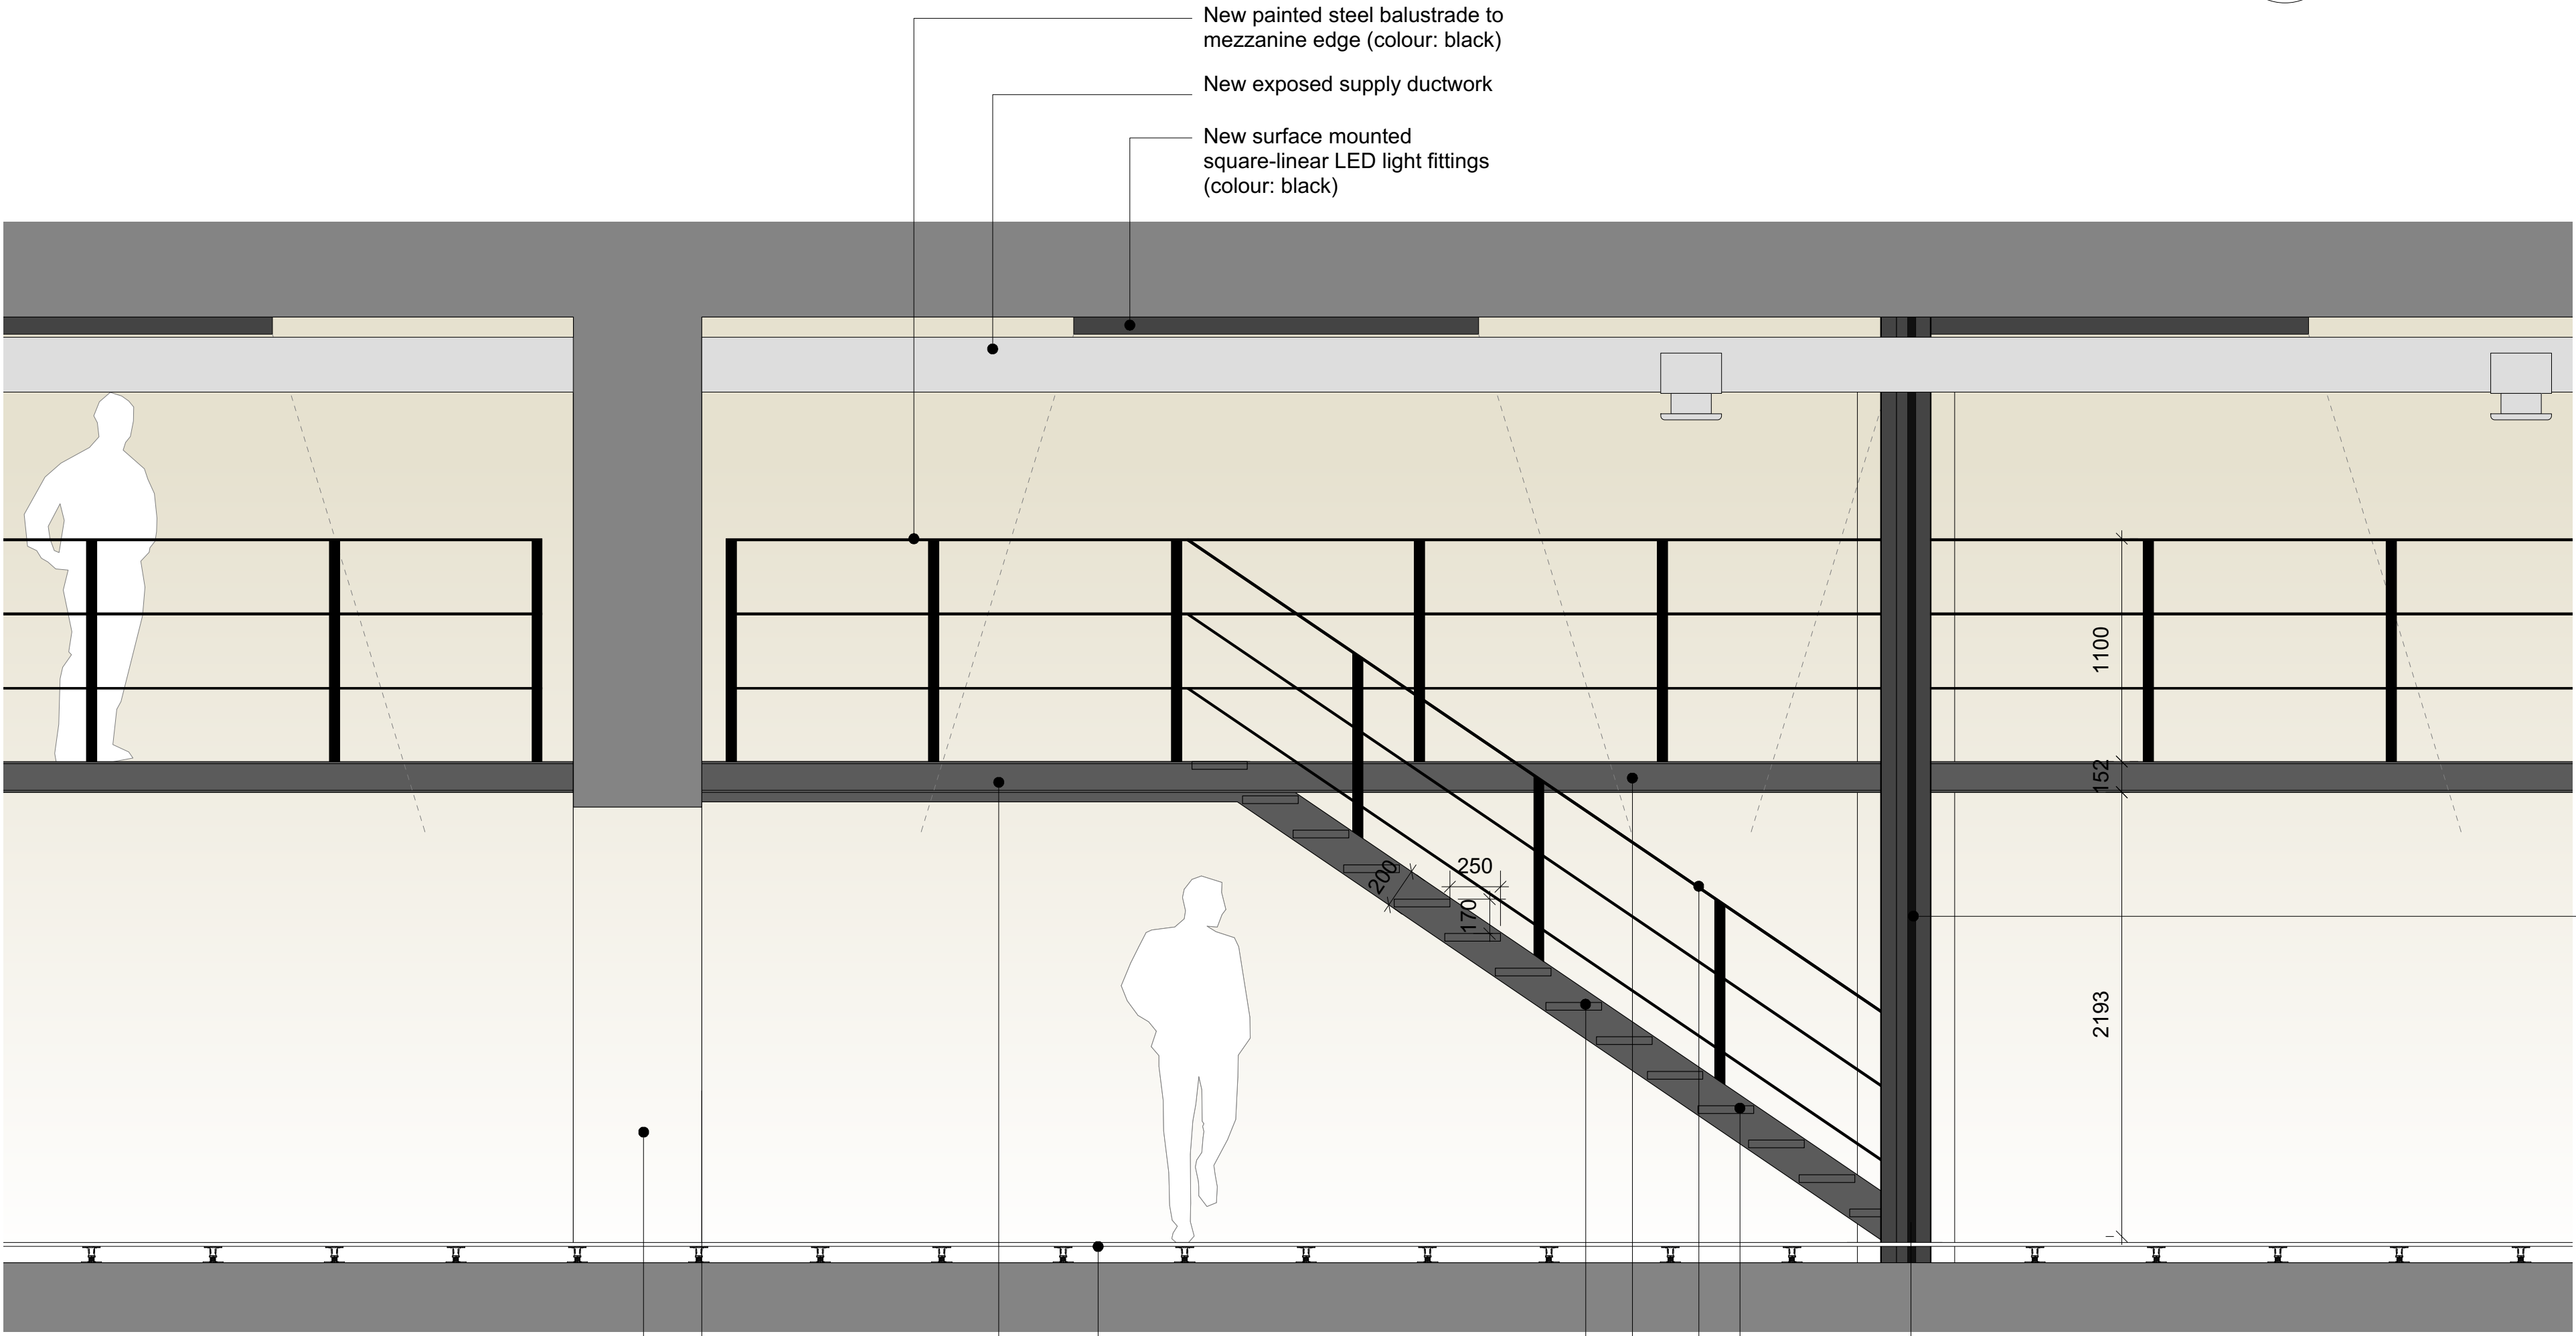

02 Proposed Detailed Section BB (203)
Scale 1:25@A1/1:50@A3

2
PL_207

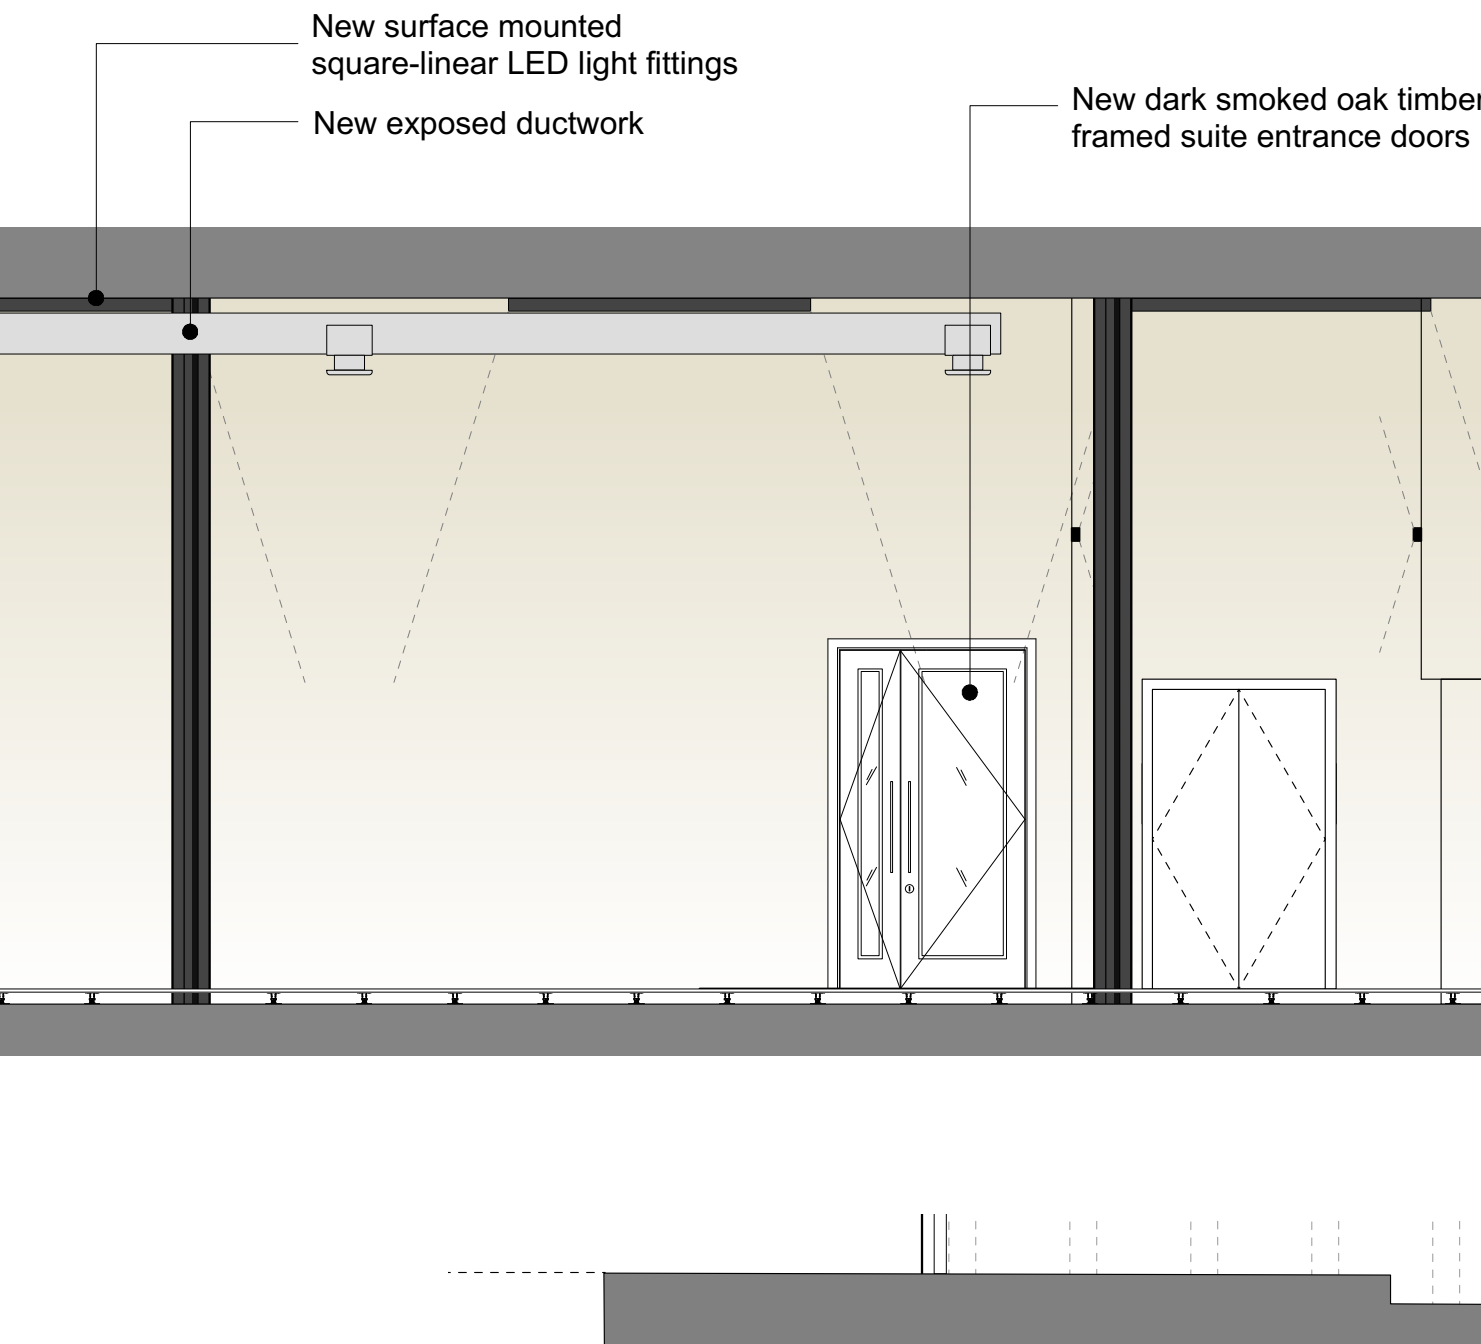

03 Proposed Detailed Stair Plan (203)
Scale 1:25@A1/1:50@A3

