



PLANNING

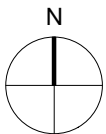

Scale: 1:1250@A4

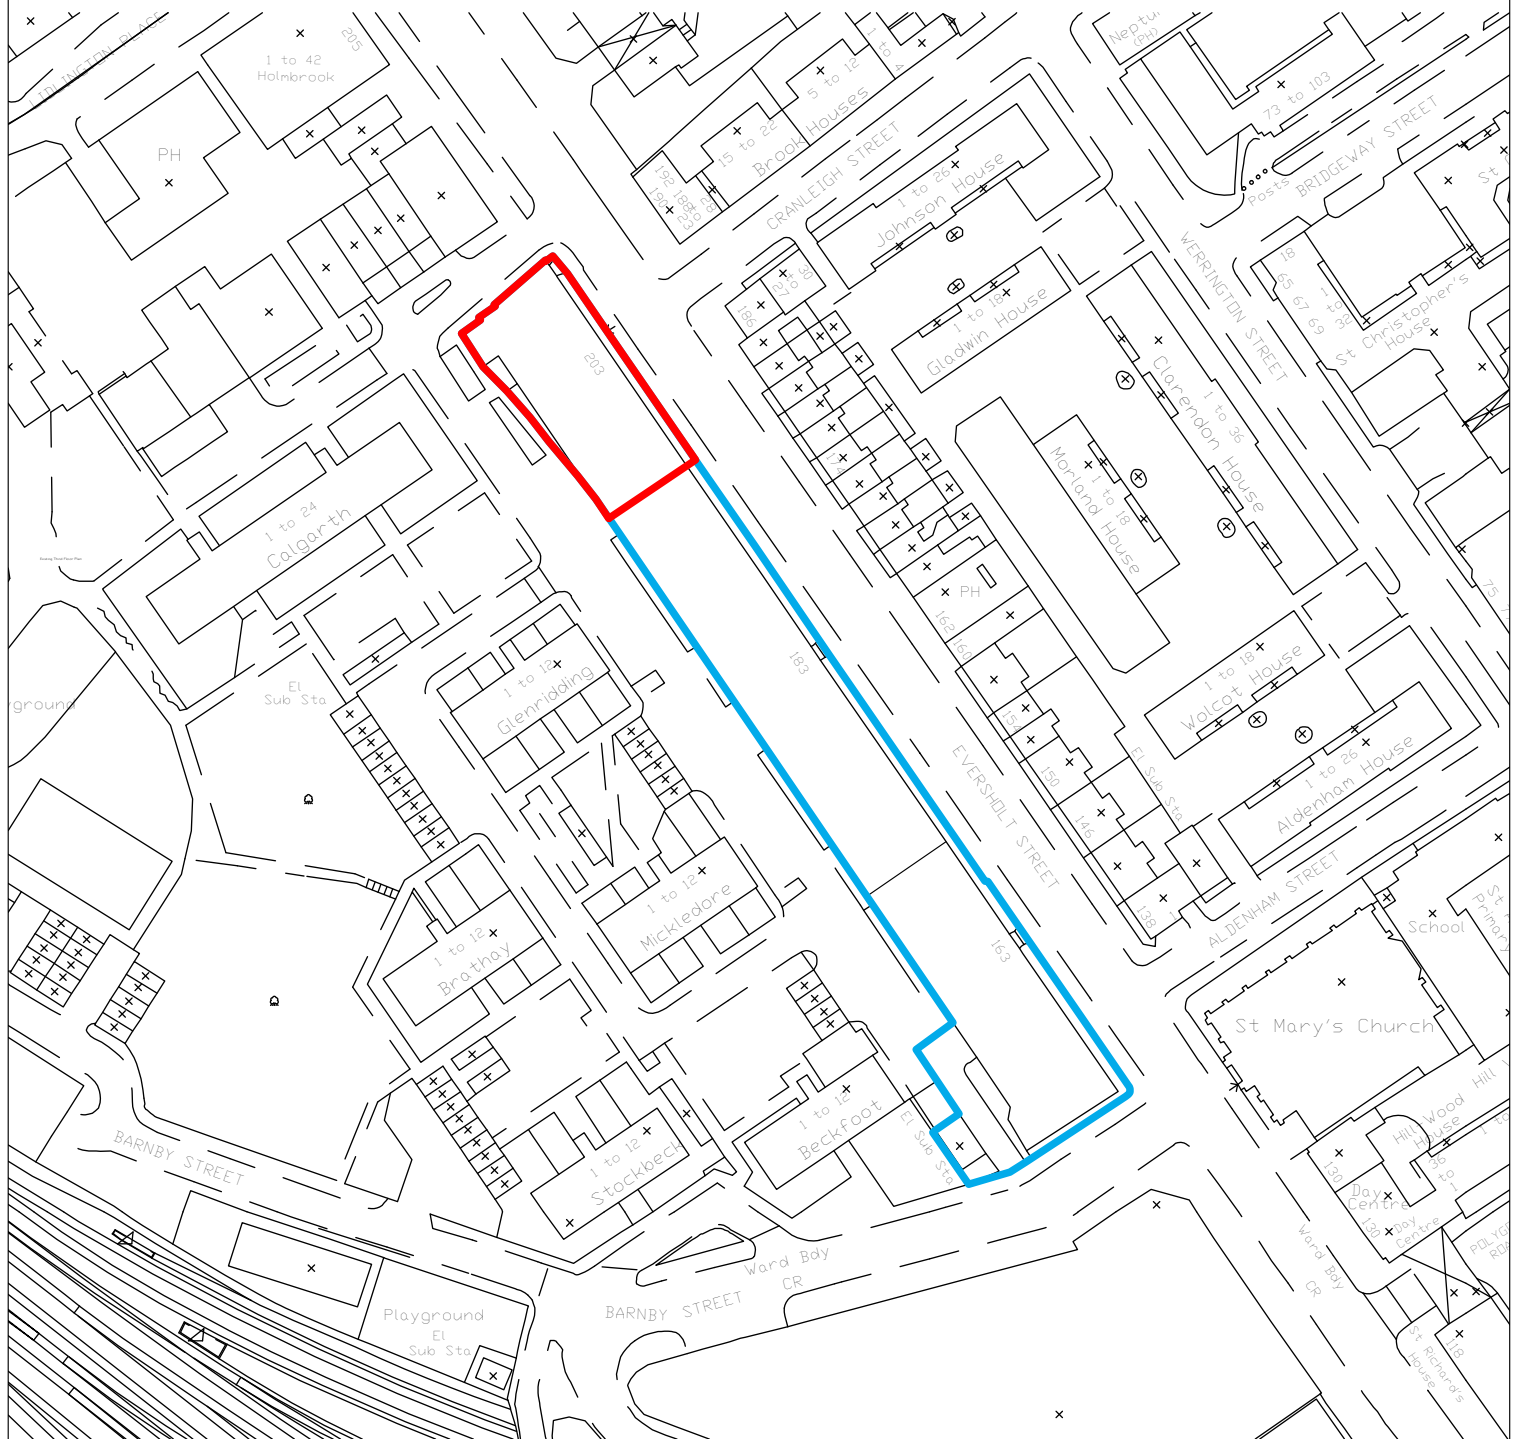

258(PL)200
Site Location Plan
Second Floor, 203 Eversholt St
Scale: 1:1250@A4

halebrown architects

Hale Brown Architects Ltd. Unit 2.01 Chester House, 1-3 Brixton Rd, London SW9 6DE
T: 020 3735 7442 E: mail@halebrown.com W: www.halebrown.com