



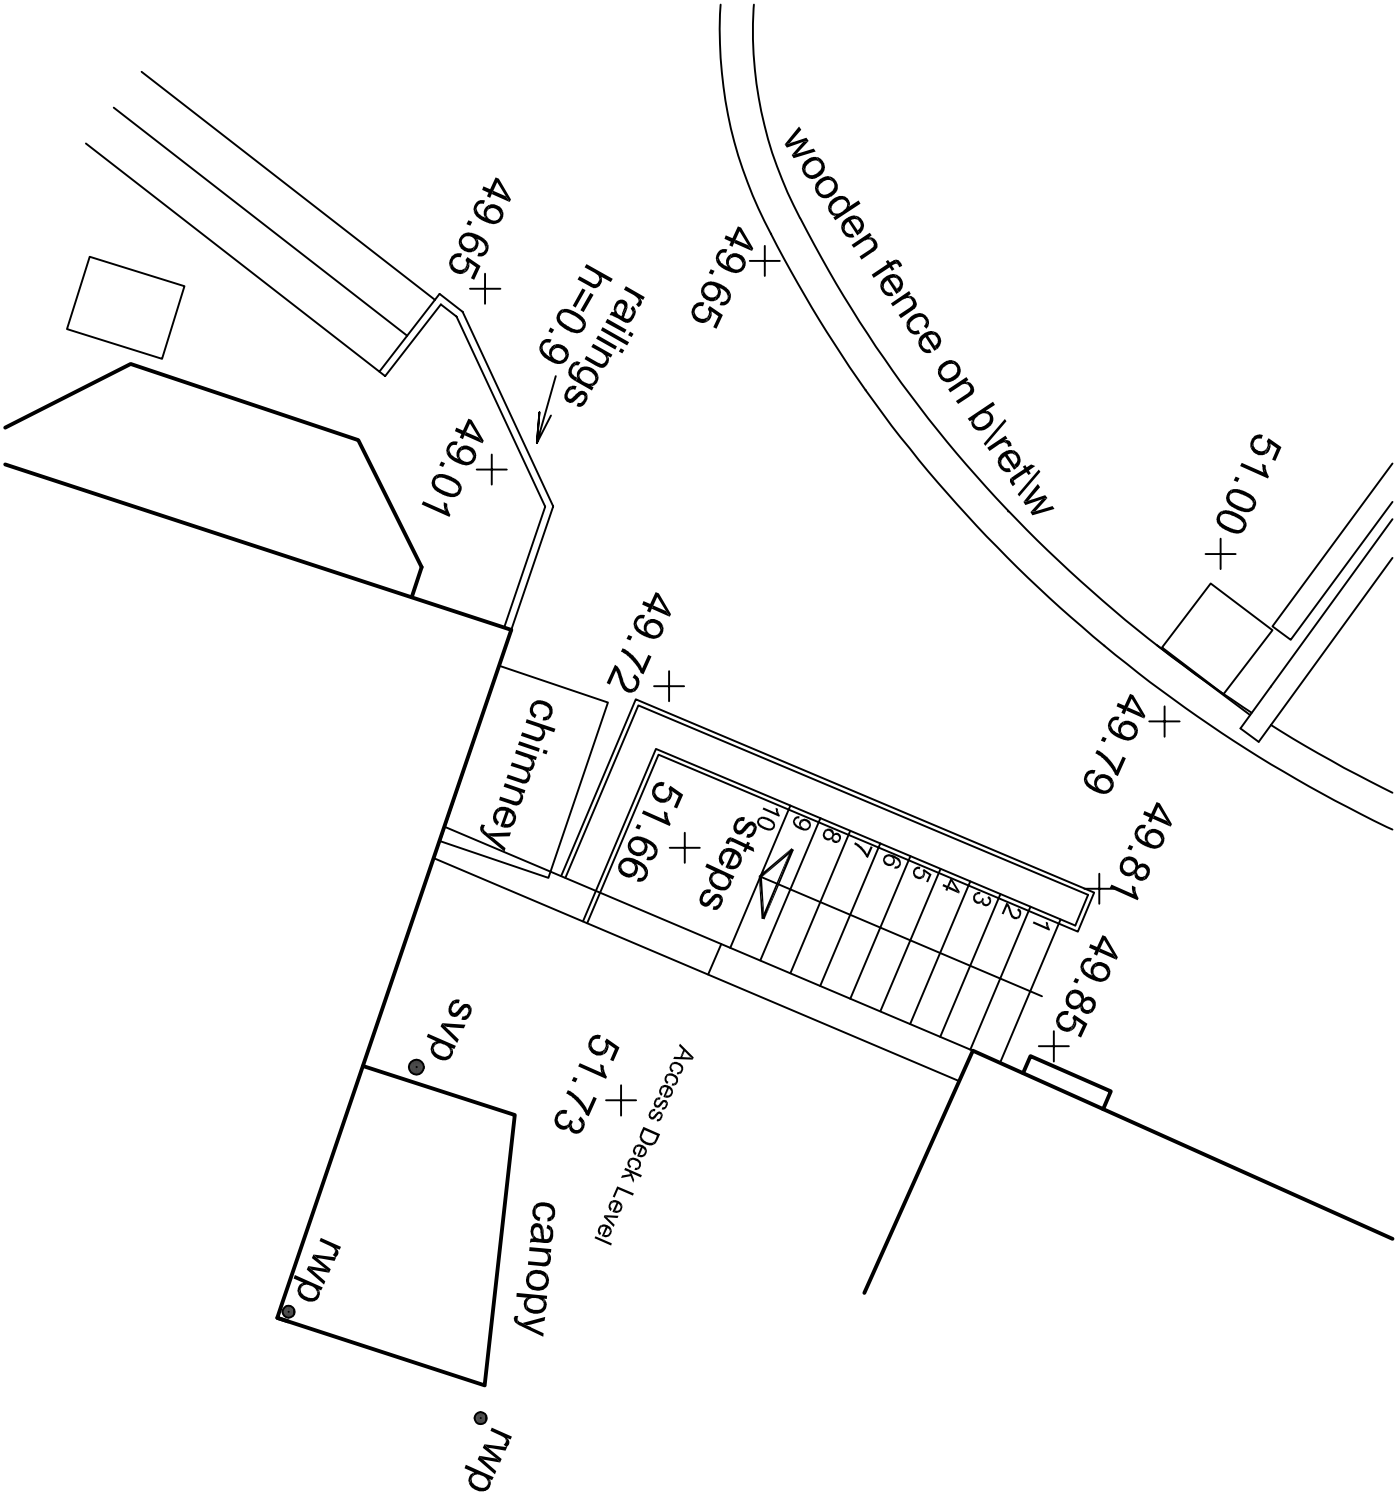

STAIR PLAN EXISTING

SCALE 1:50 @ A3

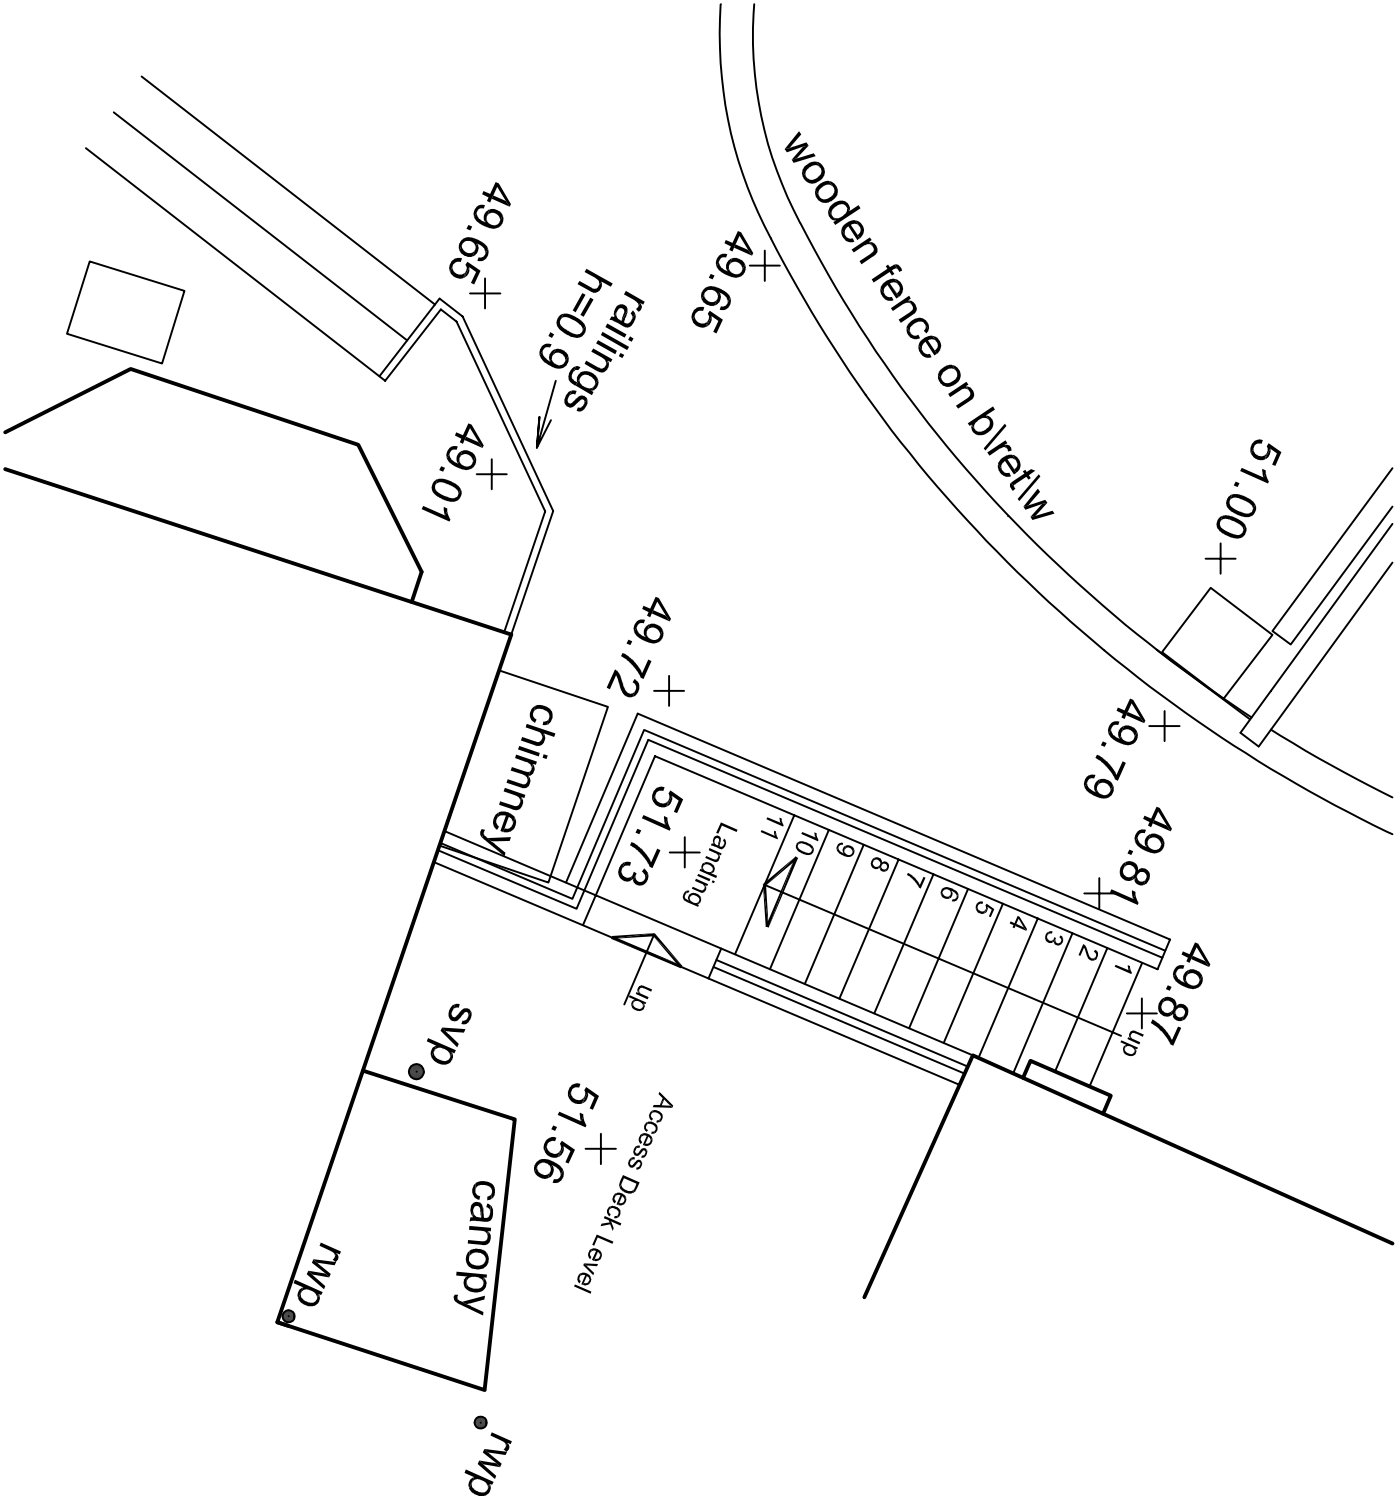

STAIR PLAN PROPOSED

SCALE 1:50 @ A3

McGregor Associates
Chartered Architects
10 Roper Place,
Malden, Kent ME15 6LE
Tel: 01622 769755
F: 01622 768407
email: info@mcgregor.co.uk

MGA

MGA

McGregor Associates

client Haverstock Hill Ltd Wescott House 35 Portland Place, London, W1B 1AE			
project New Residential Development 94 Haverstock Hill London, NW3 2BD			
drawing PLANNING DRAWING External Steps, Sheet 1			
date June 2017	scale 1:50@A3	drawn DM	checked DMG
job no 2016_03	drawing no PL 57	rev	