


94 HAVERSTOCK HILL, LONDON

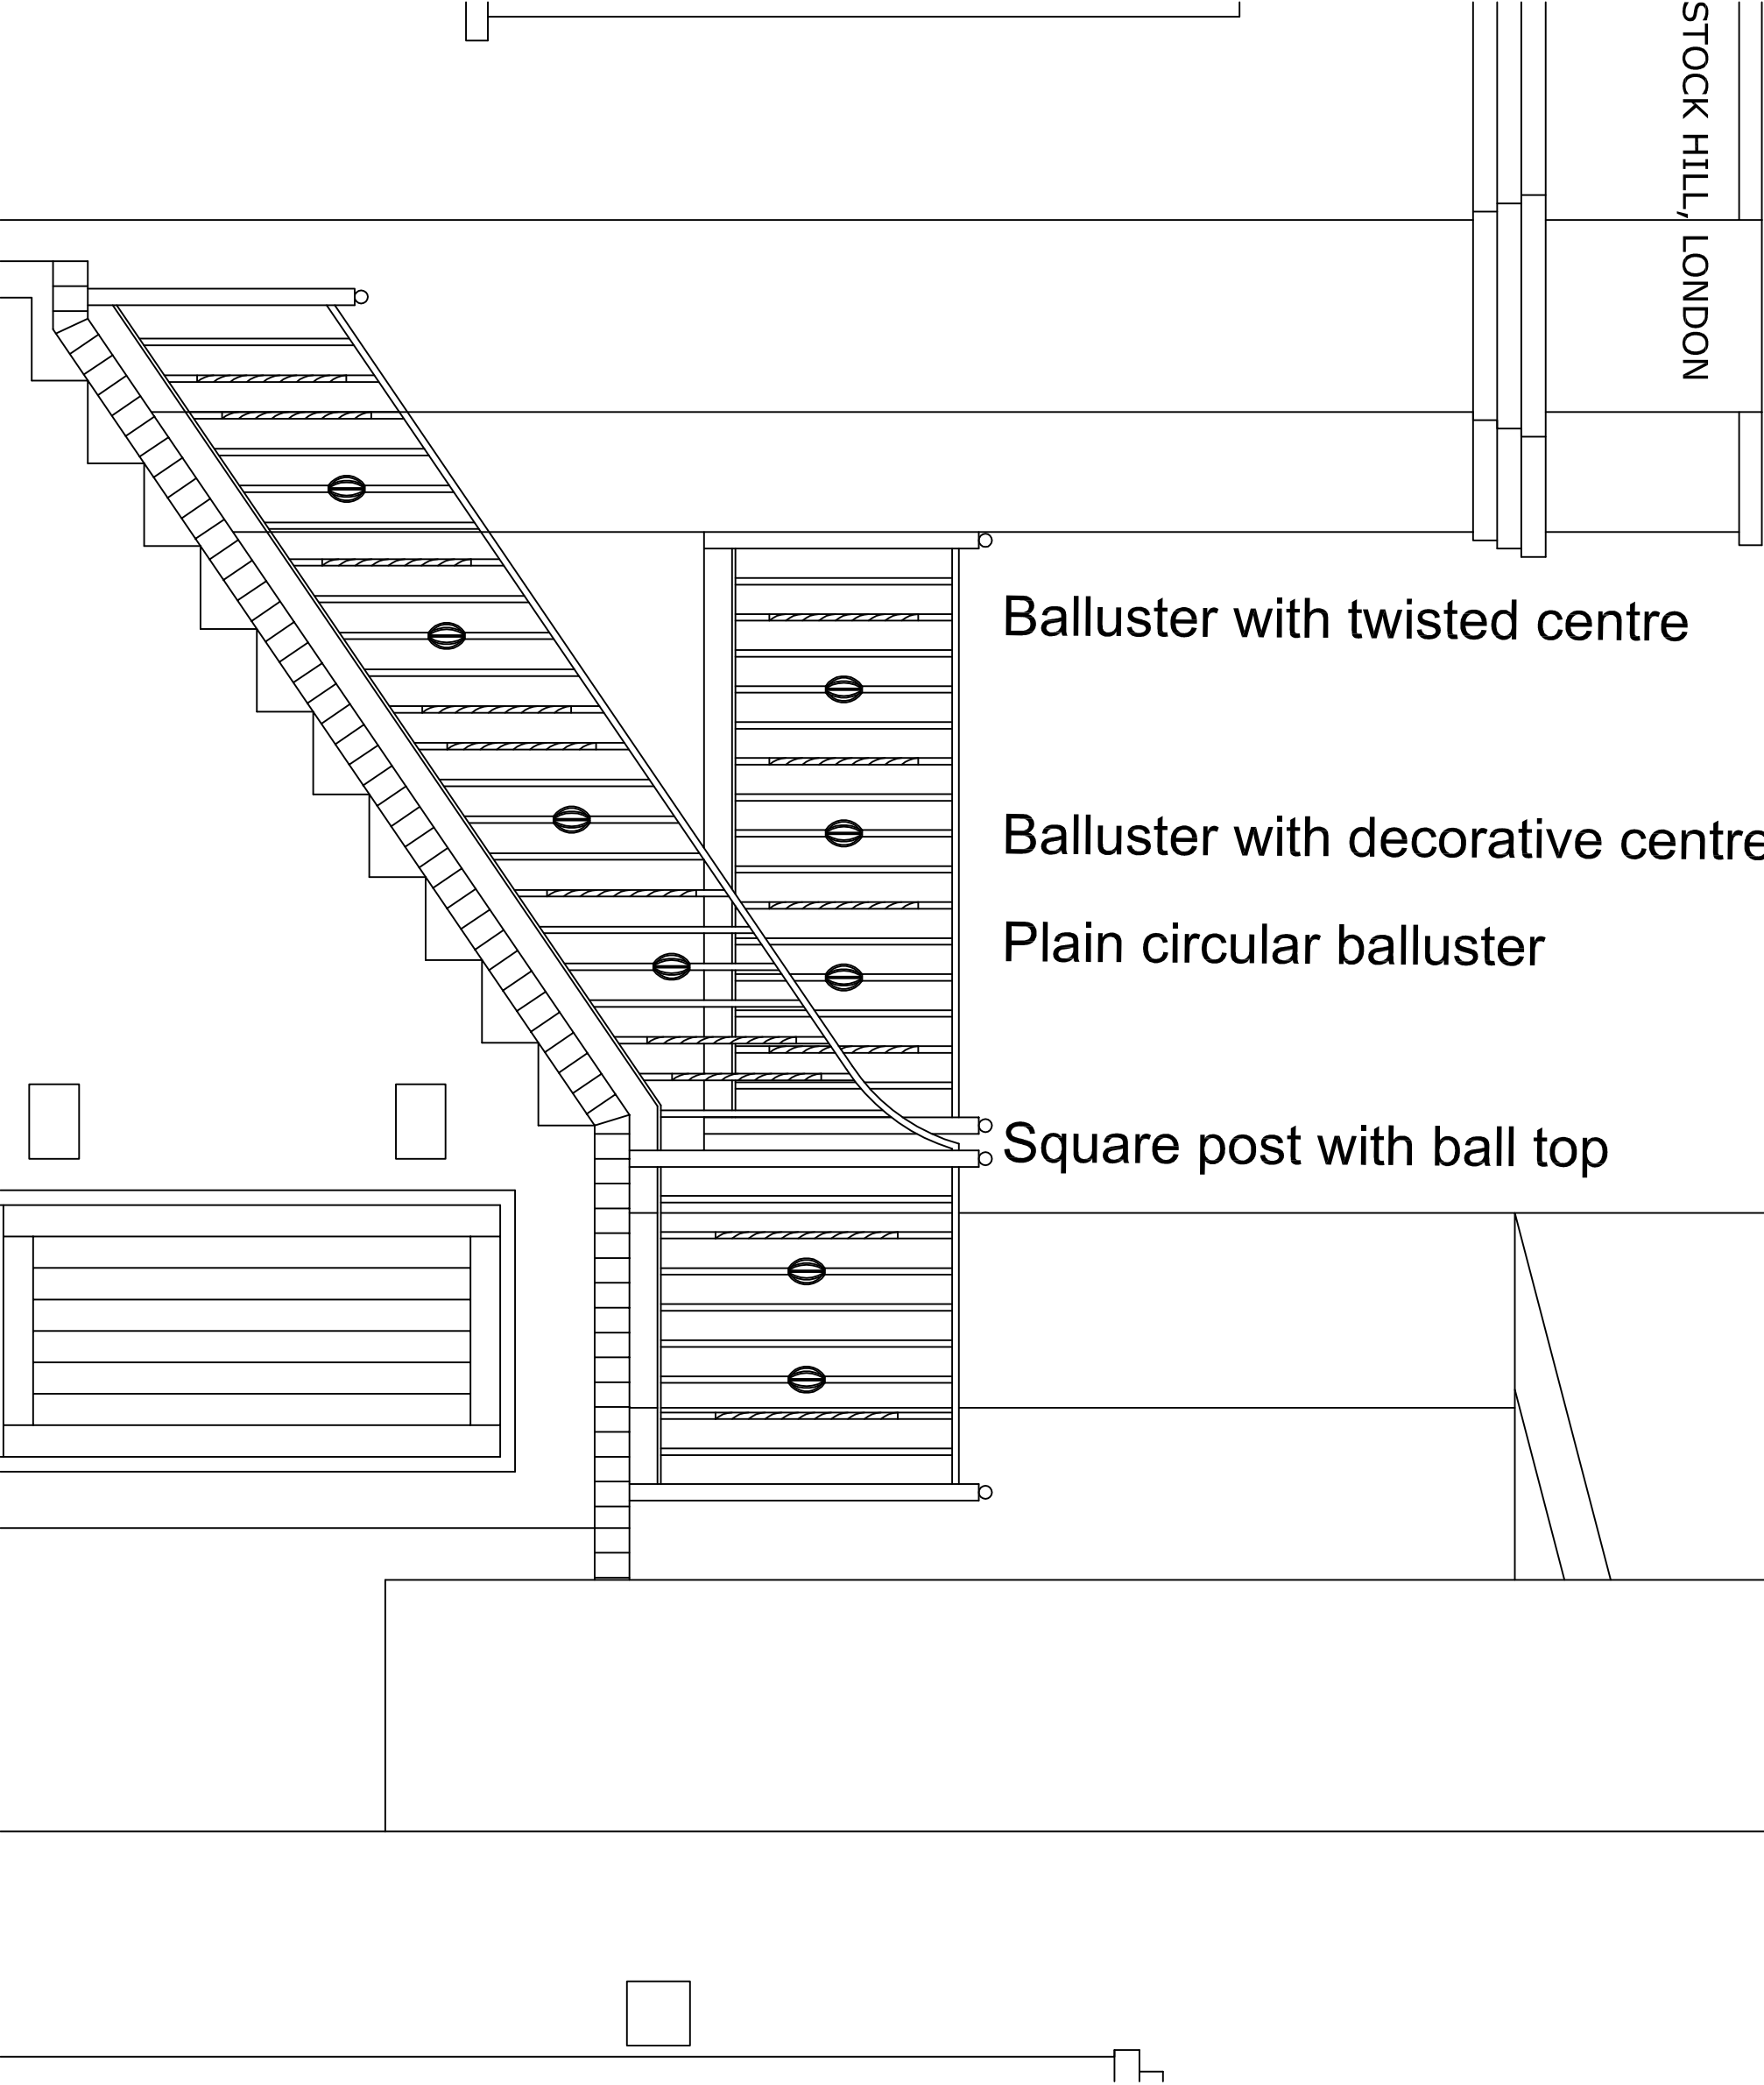

McGregor Associates
Chartered Architects
10 Roper Place,
Malden, Kent ME15 6LE
Tel: 01622 769755
Fax: 01622 768407
email: info@mcgack.co.uk

MGA

MGA

McGregor Associates

Client
Haverstock Hill Ltd
Wescott House
35 Portland Place,
London, W1B 1AE

Project
New Residential Development
94 Haverstock Hill
London,
NW3 2BD

Drawing
PLANNING DRAWING
External Steps_Sheet 3

Date	Scale	Drawn	Checked
June 2017	1:20@A3	DM	DMG
Job no 2016_03	Drawing no PL 59		rev