



- NOTES
1. This drawing remains the copyrights of Chapman Workhouse Architects. Do not copy, transfer or re-assign this drawing in digital or hardcopy format to a third party without written consent of Chapman Workhouse Architects.
 2. Do not scale from drawings. Only use stated dimensions. Check all dimensions on site and please report any discrepancies to architect.
 3. Drawings to be read in conjunction with other consultant's drawings and specifications.

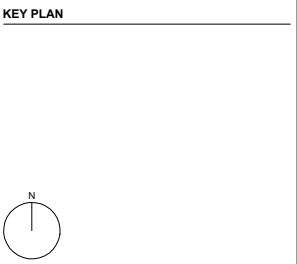


DATE	REV	D.BY	C.BY	COMMENTS
17.05.2017	P1			PLANNING ISSUE
12.06.2017	P2			PLANNING ISSUE

DESIGN DEVELOPMENT	
Job	CITADINES COVENT GARDEN 94-99 HIGH HOLBORN
Drwg	PROPOSED BACK ELEVATION
No.	1704-PL-704 P2
Scale	1:150 @A3
Date	16.05.2017
chapmanwaterworth architects + designers	
Head Office: 75 Newman Street, London W1T 3EN www.chapmanwaterworth.co.uk	
t 020 7001 0020	

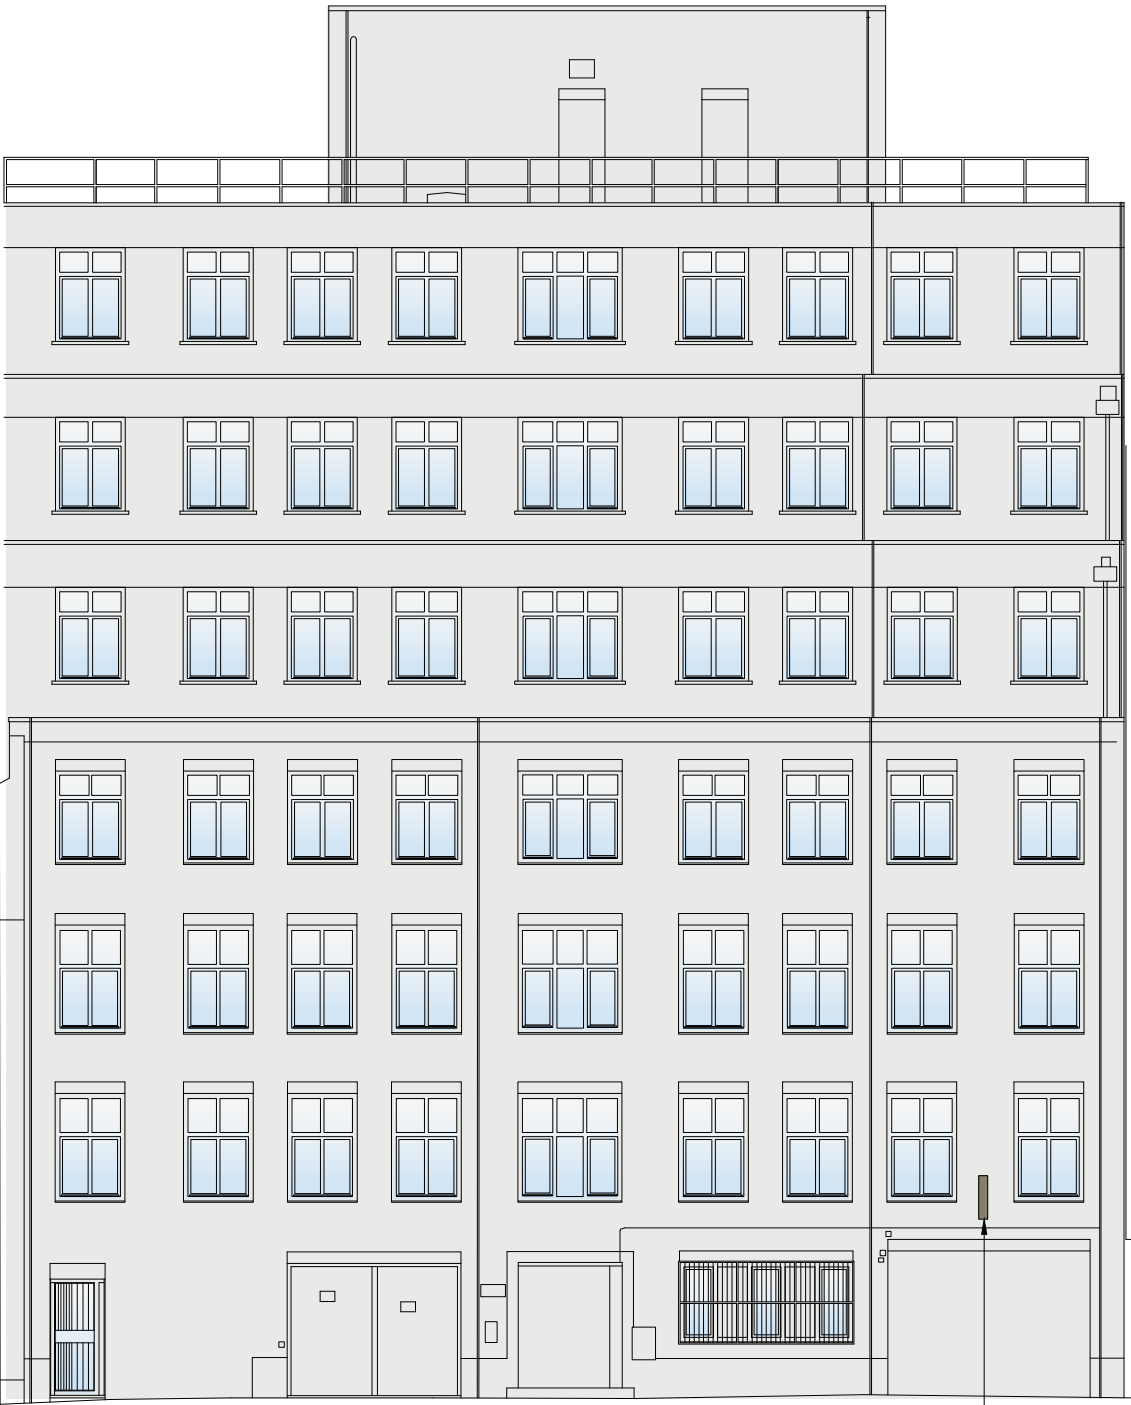

PROPOSED BACK ELEVATION

SCALE 1:150 @A3

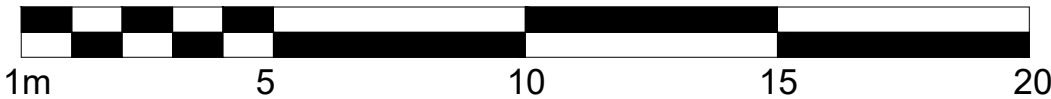

New halo illuminated car park sign to replace existing.
Size to match existing.
Refer to Drawing 1704-PL-706