

LOCATION PLAN

NOTES

1. This drawing remains the copyrights of Chapman Waterworth Architects. Do not copy, transfer or re-assign this drawing in digital or hardcopy format to a third party, without written consent of Chapman Waterworth Architects.
2. Do not scale from drawings. Only use stated dimensions. Check all dimensions on site and please report any discrepancies to architect.
3. Drawing to be read in conjunction with other consultant's drawings and specifications.


KEY

KEY PLAN




DATE REV D.B.Y C.B.Y COMMENTS

LOCATION PLAN - PLANNING	
Job	94-99 HIGH HOLBORN, LONDON WC1V 8LF
Dwg	LOCATION PLAN EXISTING PLAN
No.	1704_GA_SP_01
Scale	1:1250 @ A3
Date	12.06.2017

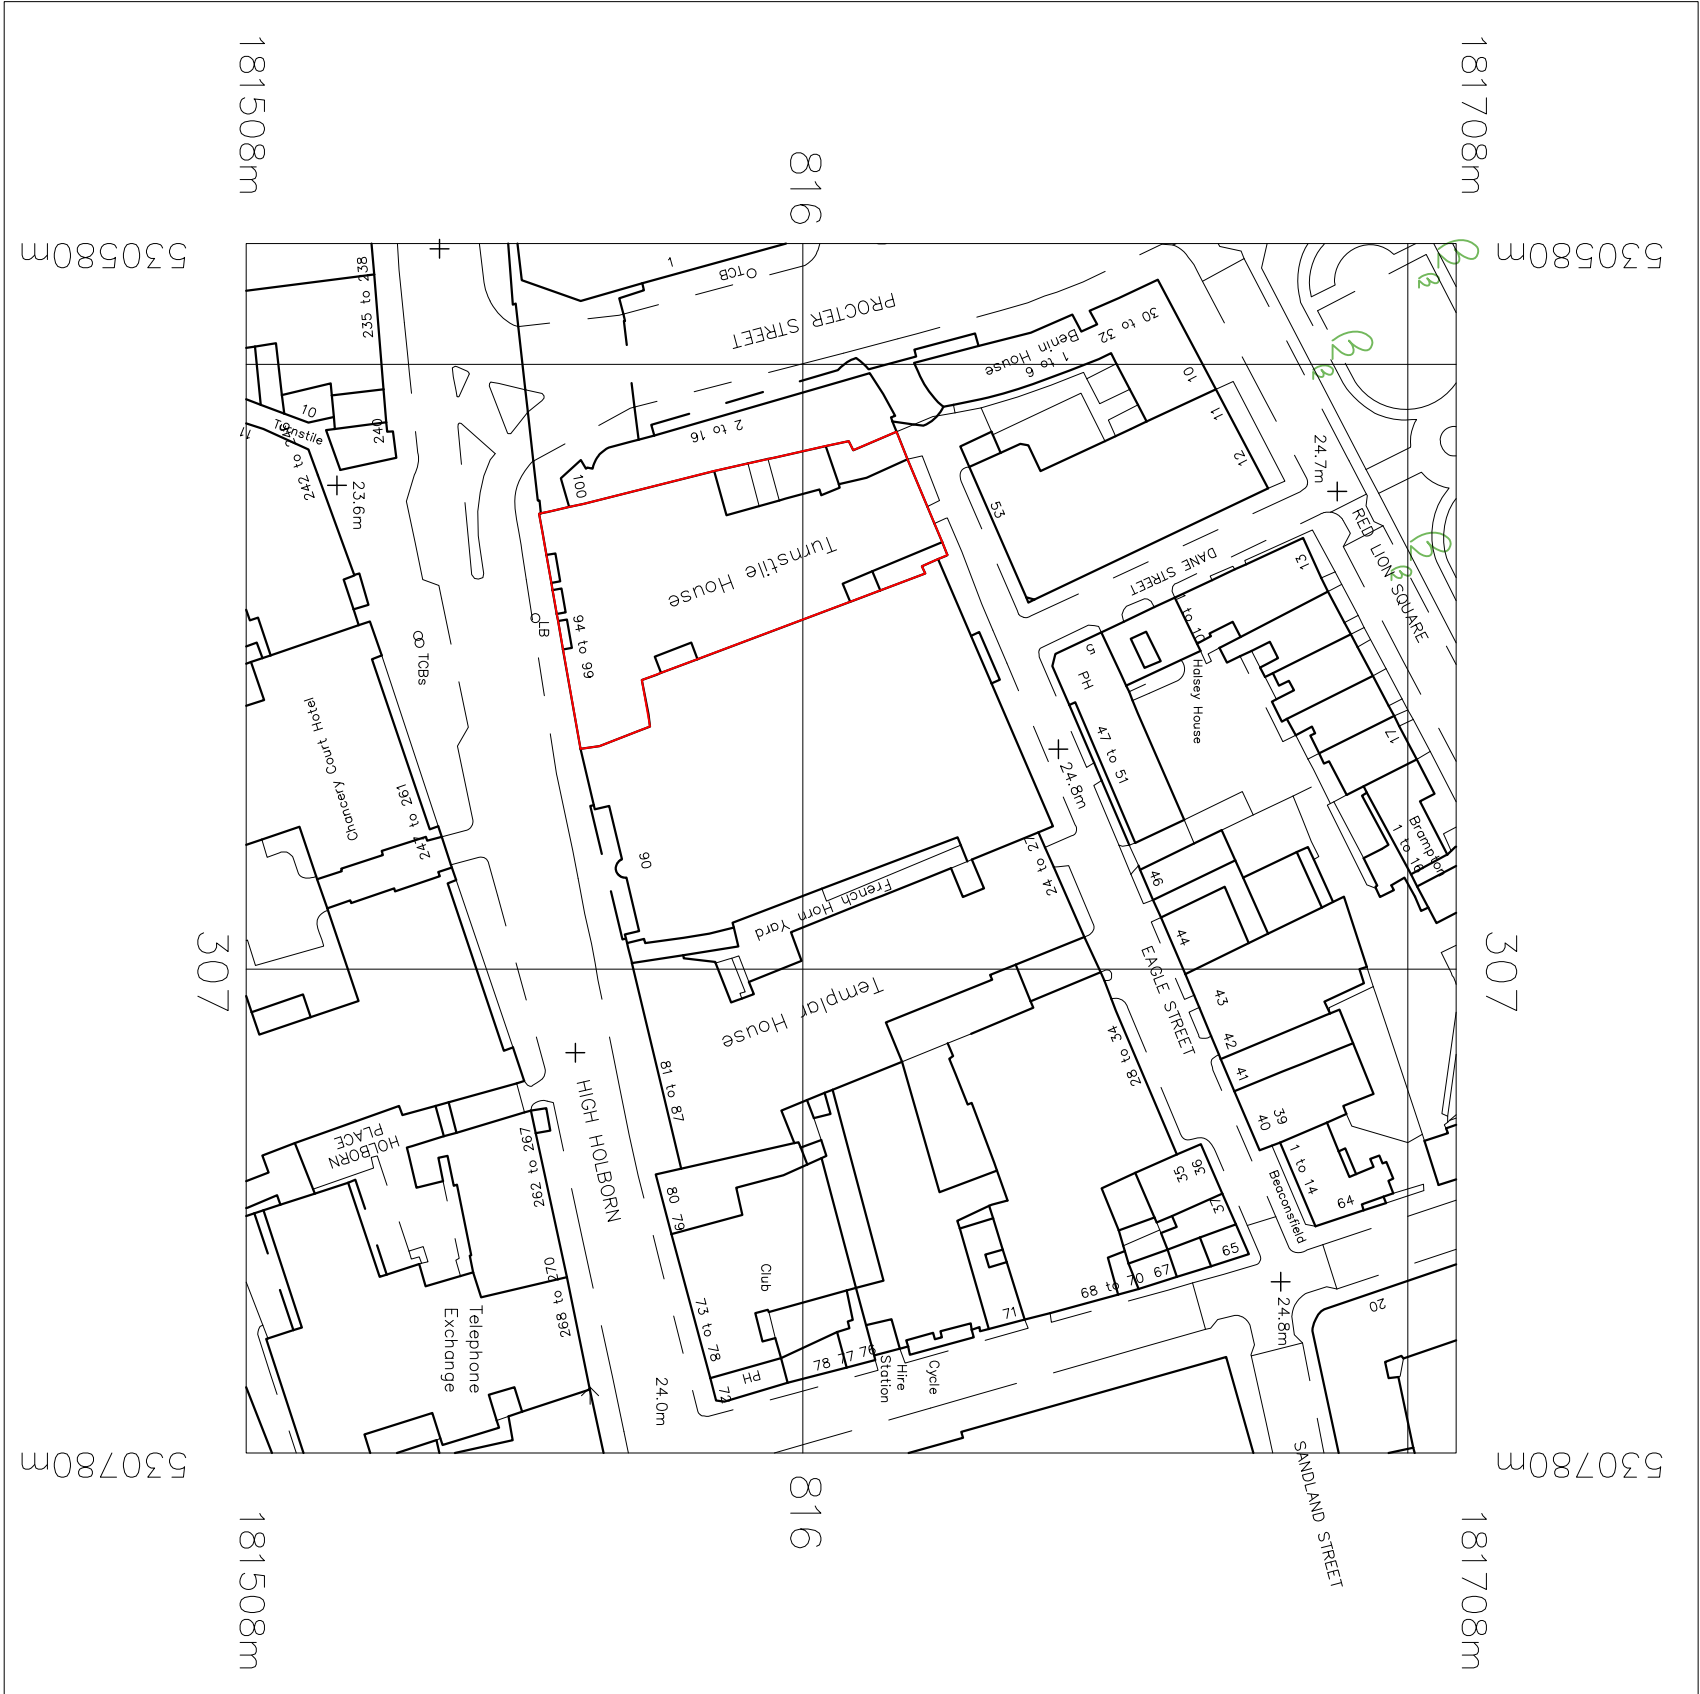

N

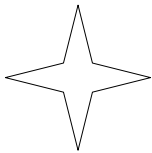

Metres