

The background of the image shows two glasses of lemonade. Each glass is filled with a clear liquid, topped with a generous amount of whipped cream, and garnished with several slices of fresh lemons. The glasses are set on a light-colored wooden surface. The entire image is overlaid with a semi-transparent green filter.

las **IGUANAS**

PROPOSED SIGNAGE: Las Iguanas

Brunswick

EXISTING SIGNAGE

Client:
Las Iguanas

Address:
Las Iguanas
brunswick London


Designer:
CW

Project Manager:
PE


Date Completed:
21/09/2015

Revision:

Revision Date:

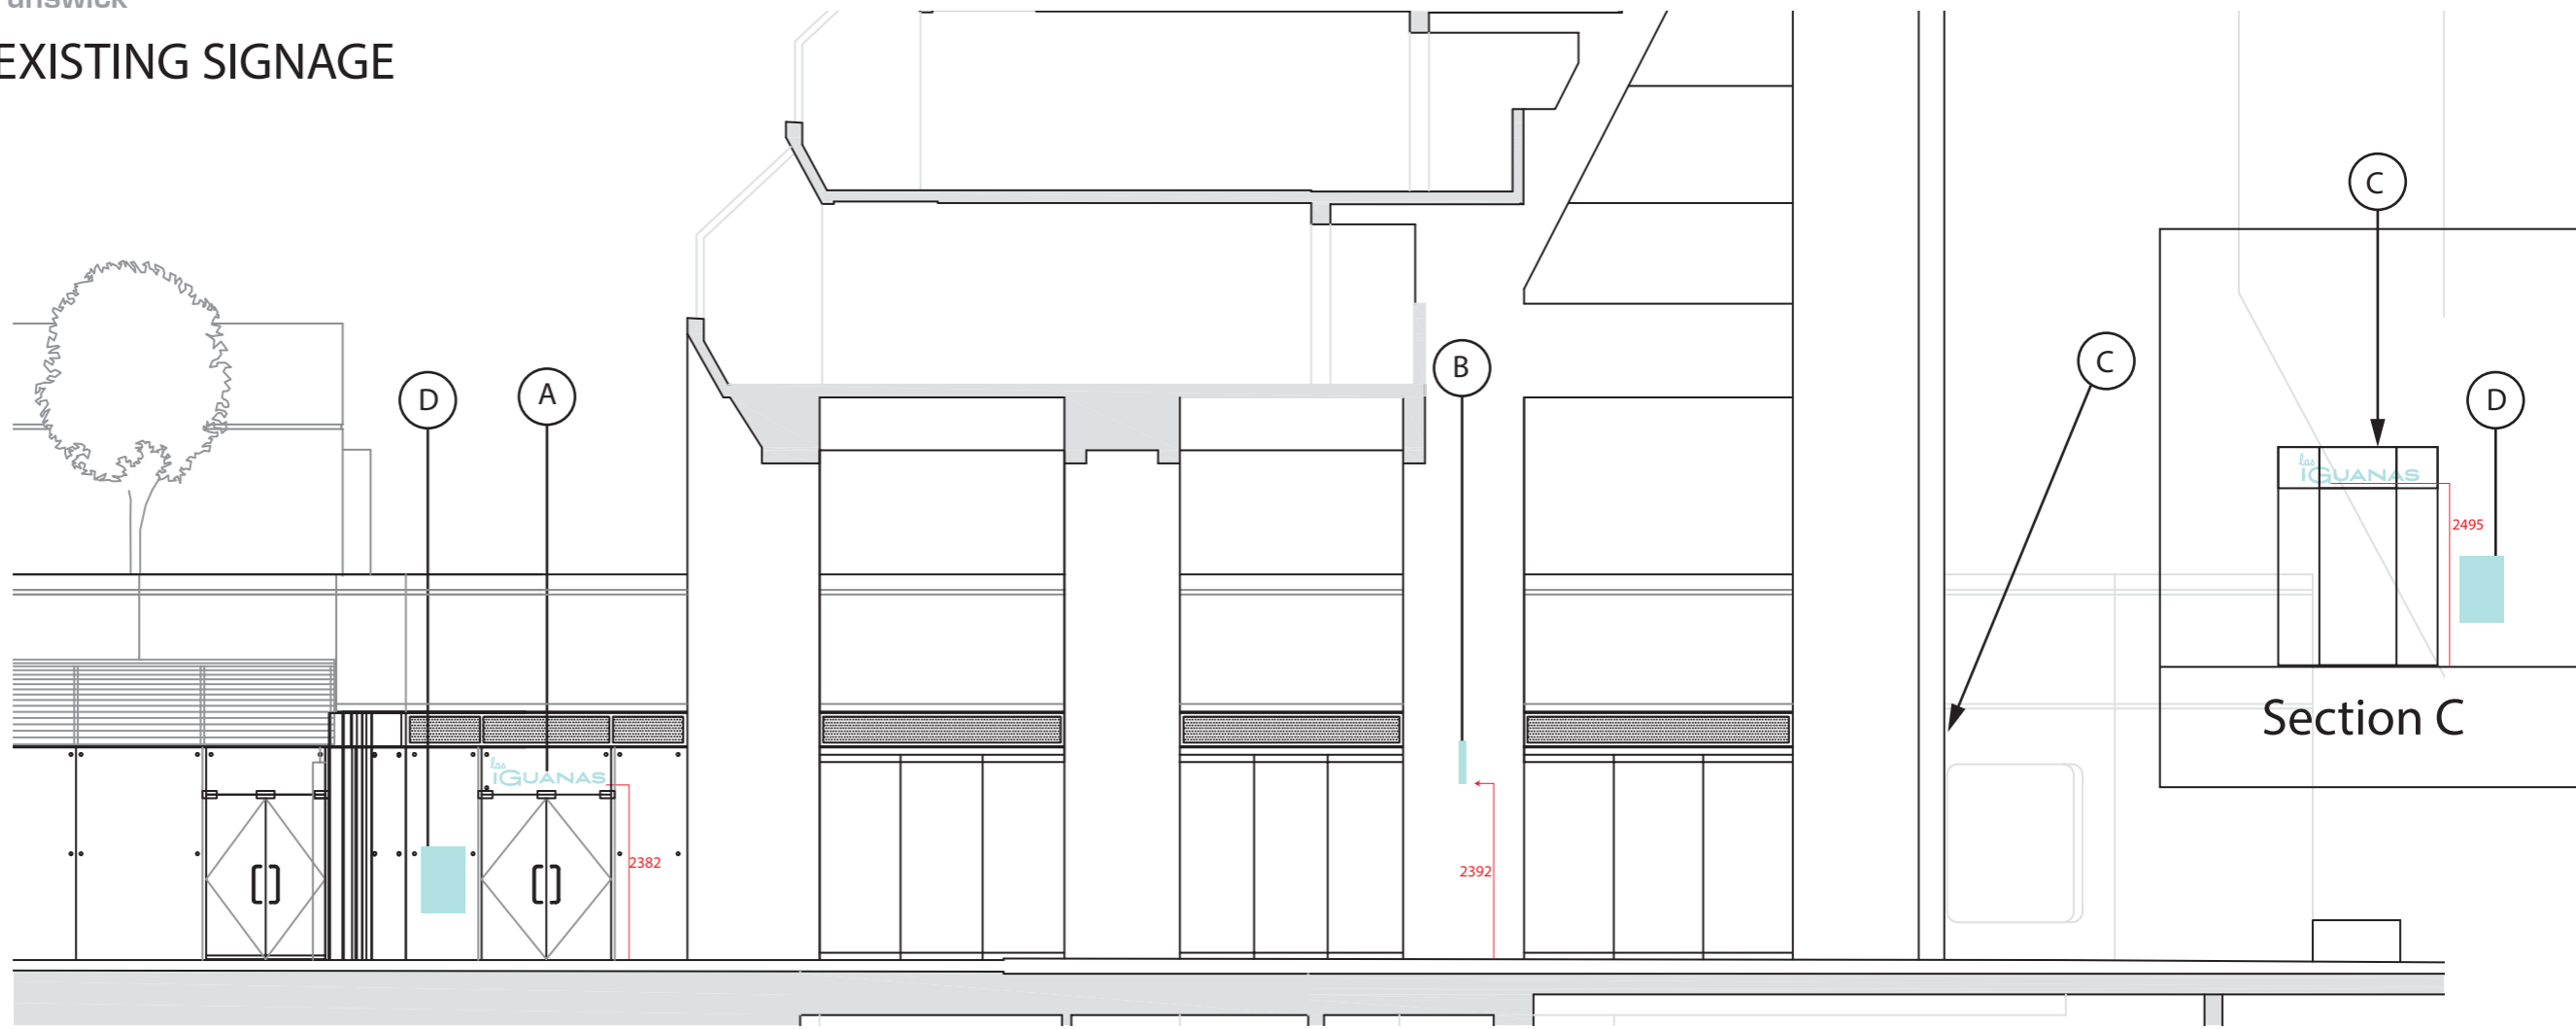

Scale 1:100 @ A3

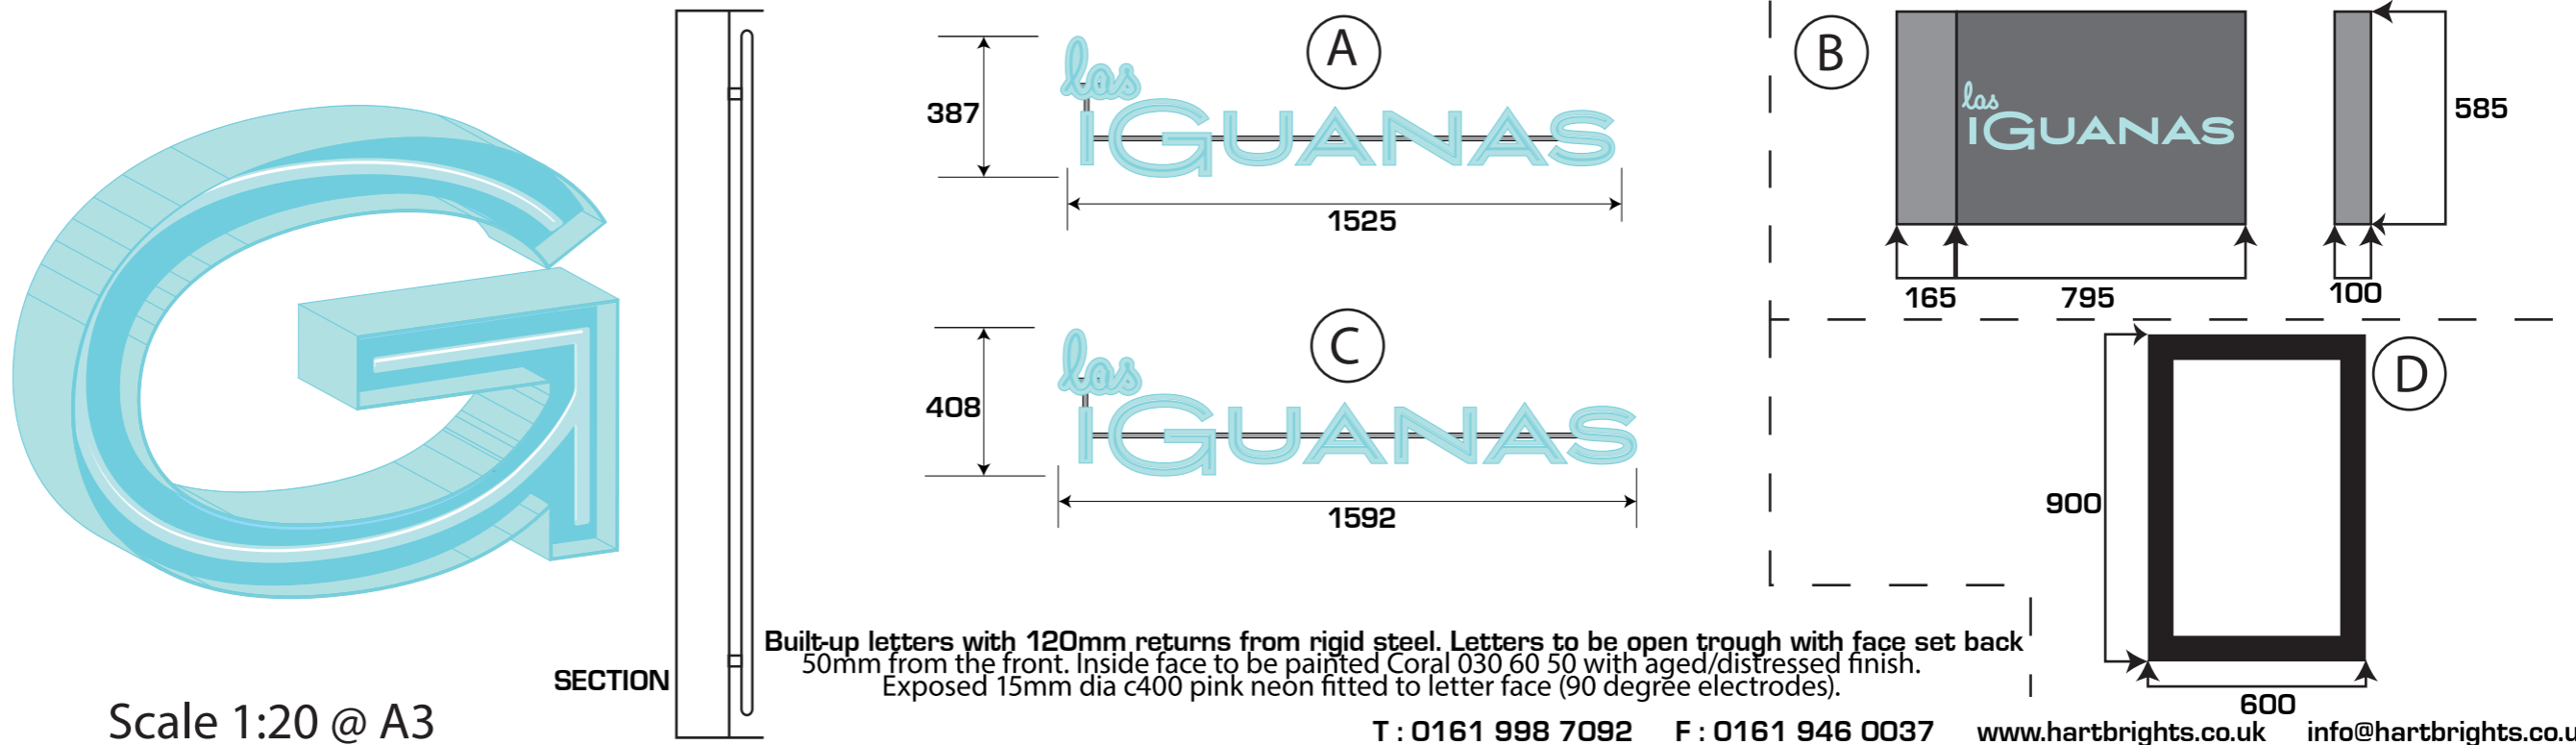

Built-up letters with 120mm returns from rigid steel. Letters to be open trough with face set back 50mm from the front. Inside face to be painted Coral 030 60 50 with aged/distressed finish. Exposed 15mm dia c400 pink neon fitted to letter face (90 degree electrodes).

Scale 1:20 @ A3

T : 0161 998 7092 F : 0161 946 0037 www.hartbrights.co.uk info@hartbrights.co.uk

PROPOSED SIGNAGE

Client:
Las Iguanas

Address:
Las Iguanas
brunswick London


Designer:
CW

Project Manager:
PE

Date Completed:
21/09/2015

Revision:

Revision Date:

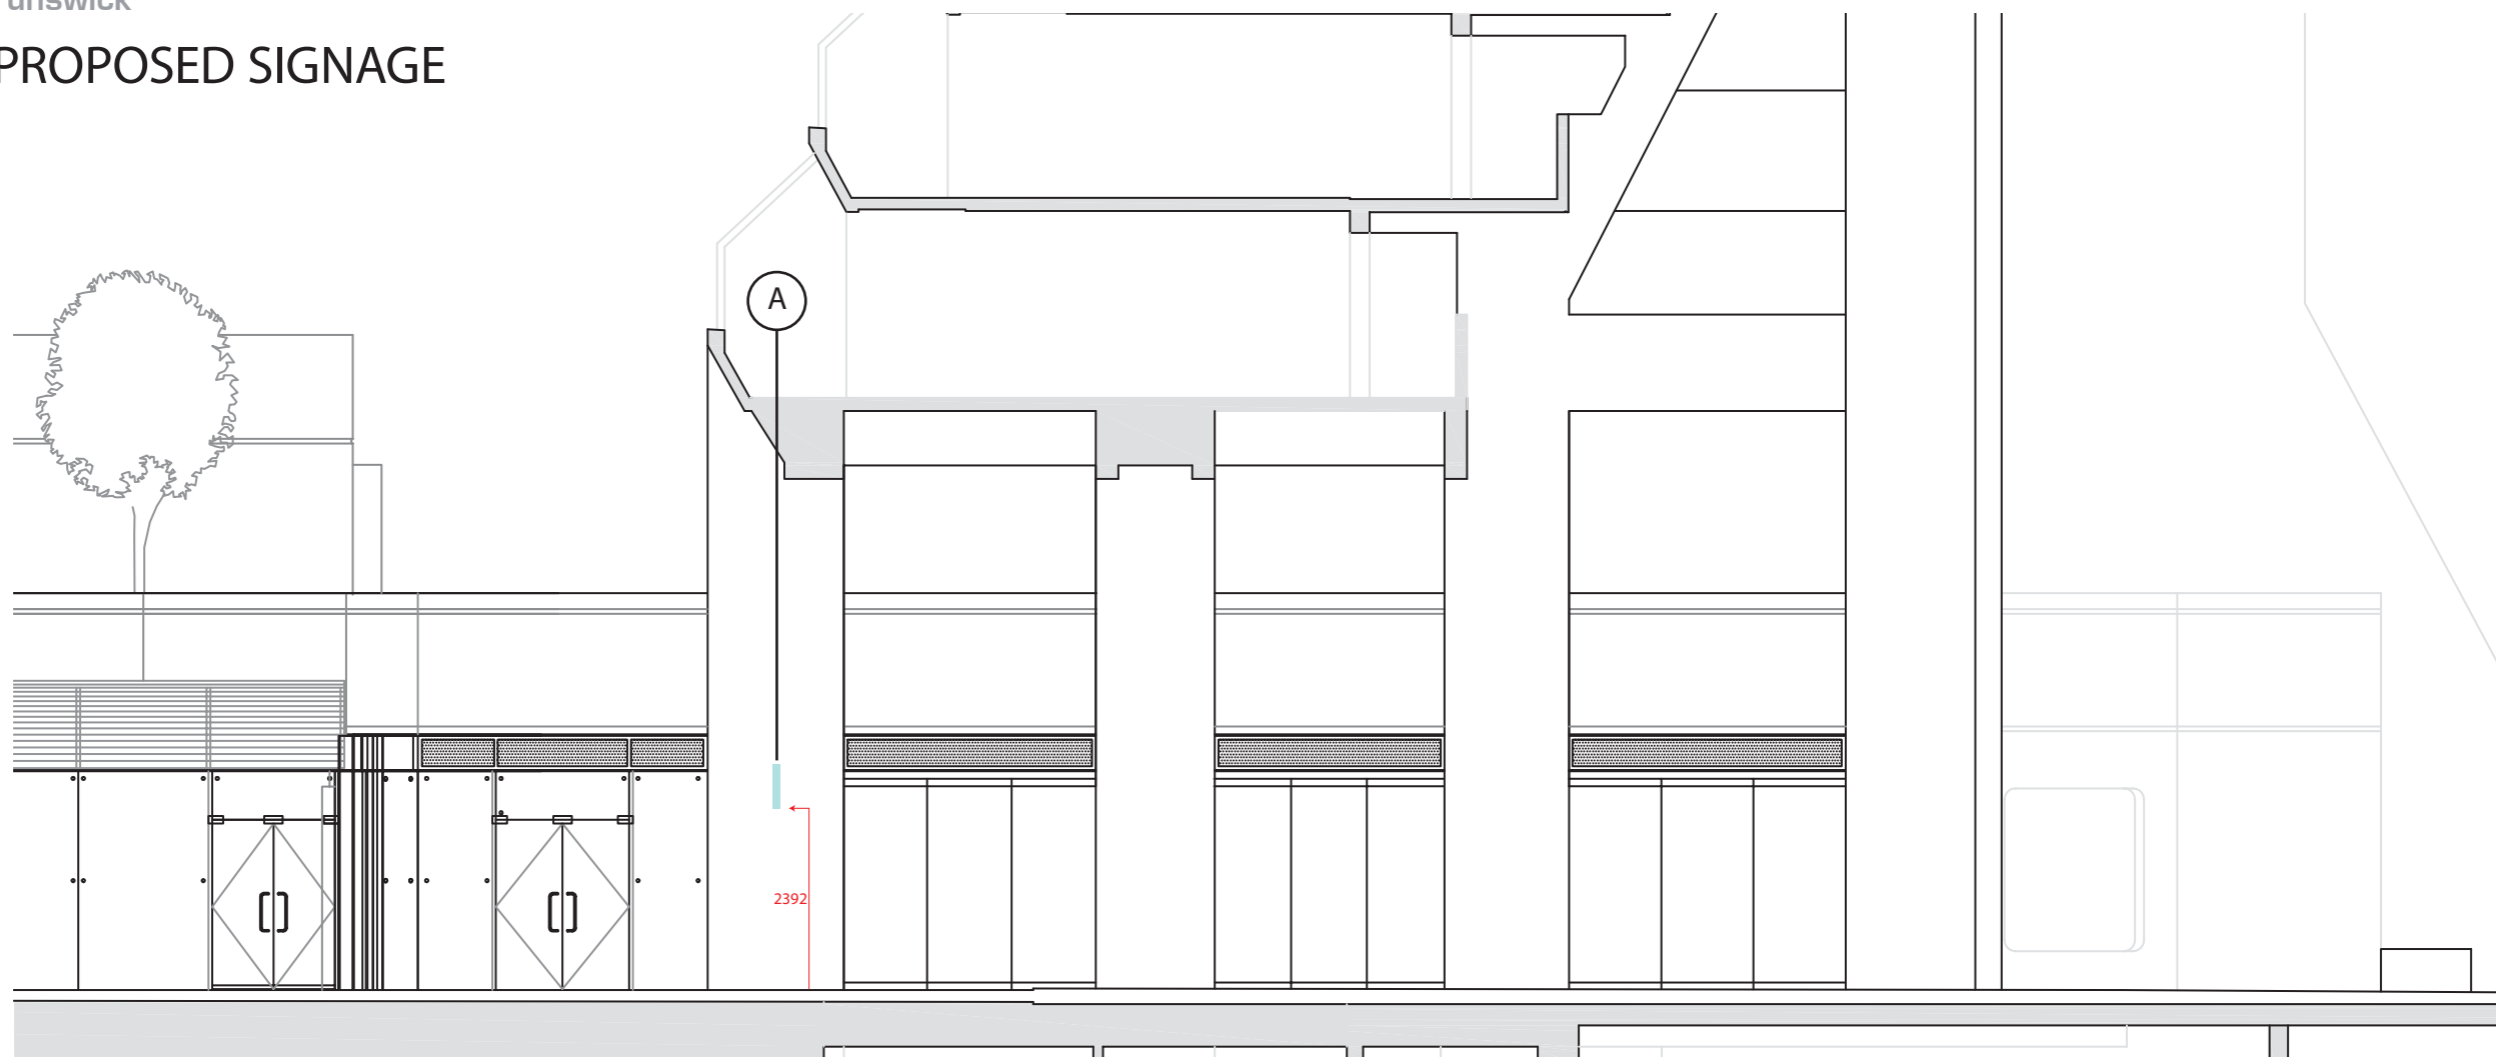

Scale 1:100 @ A3



Scale 1:20 @ A3

PROPOSED SIGNAGE: **Las Iguanas**
Brunswick

Client:
Las Iguanas

Address:
Las Iguanas
brunswick London


Designer:
CW


Project Manager:
PE

Date Completed:
21/09/2015

Revision:


Revision Date:

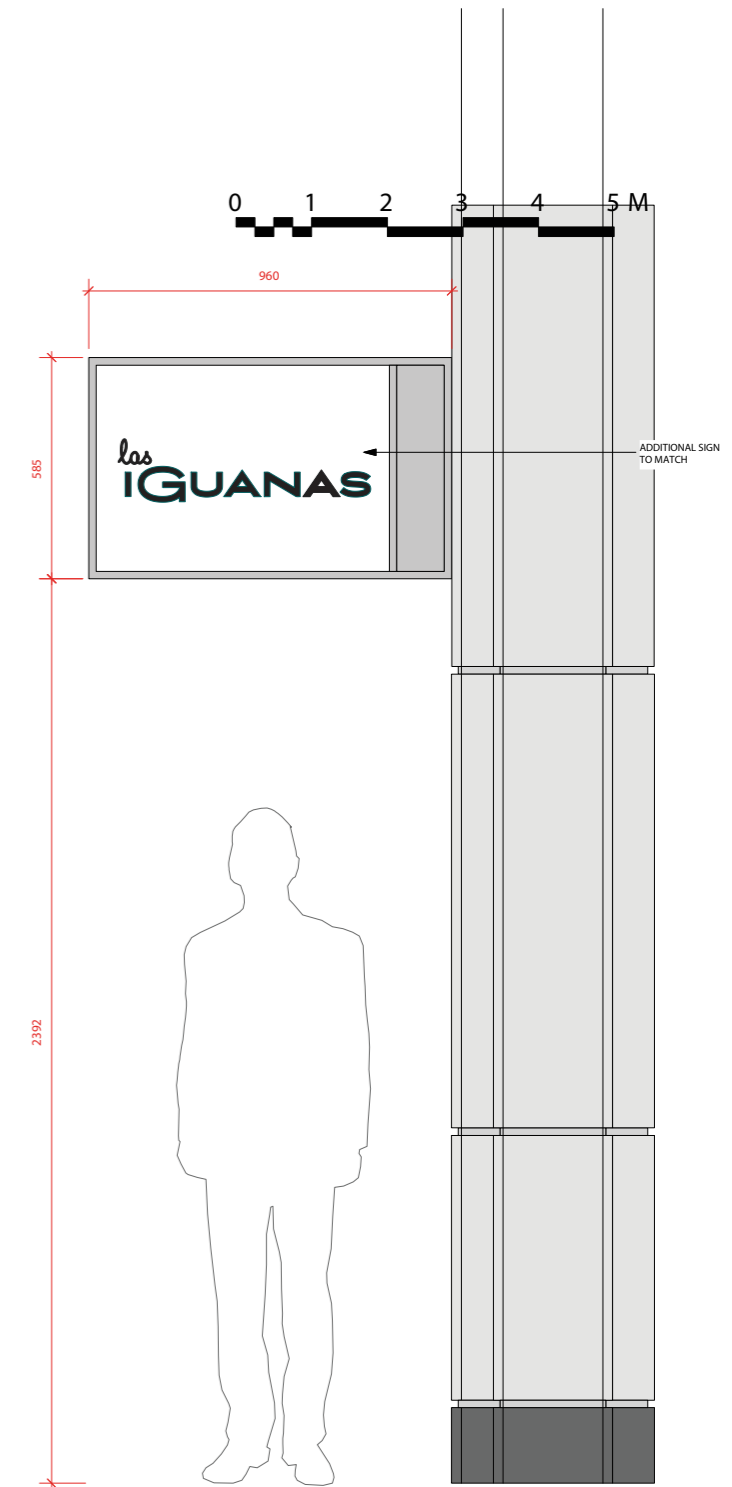

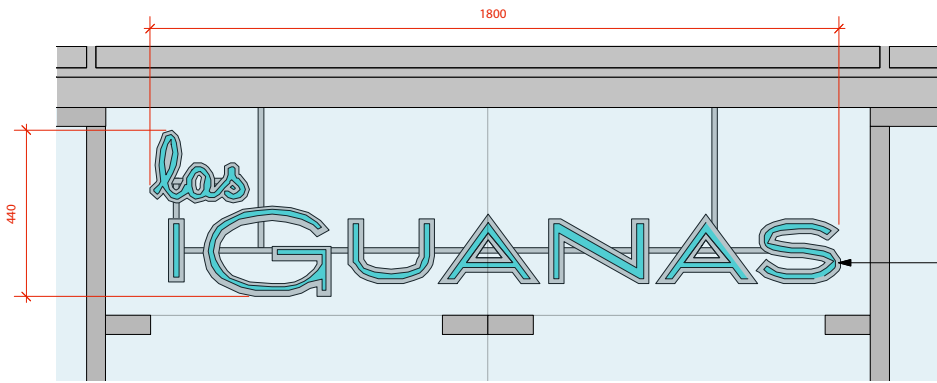


BUILT UP LETTERS WITH 120MM RETURNS FROM RIGID STEEL. LETTERS TO BE OPEN TROUGH WITH FACE SET BACK 50MM FROM THE FRONT GLAZING, TO BE HUNG OFF BRACKET FIXED TO INTERNAL CEILING. INSIDE FACE TO BE PAINTED TURQUOISE WITH AGED DISTRESSED FINISH. EXPOSED 15MM C400 TURQUOISE NEON FITTED TO LETTER FACE (90 DEGREE ELECTRODES)

1 SIGNAGE TYPE A
1:10 @ A1 1:20 @ A3

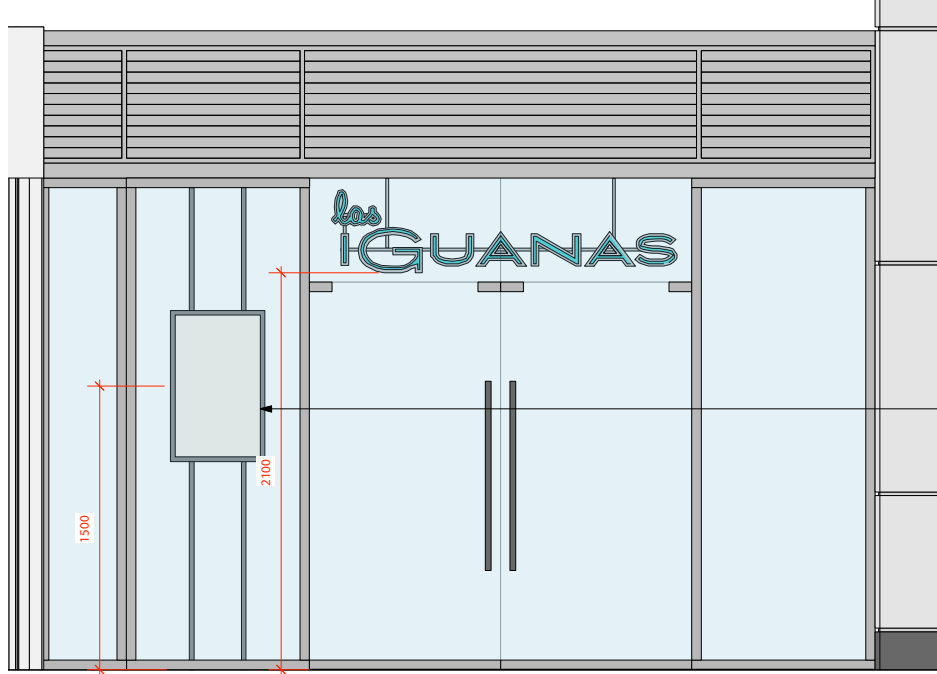


SIGNAGE TYPE C
900MM L X 600MM W X 50MM STEEL FRAMED MENU BOARD WITH INTERNAL ILLUMINATION FOR A3 MENU. FIXED ON STEEL RODS TO FLOOR AND CEILING

2 MAIN ENTRANCE
1:20 @ A1 NTS @ A3

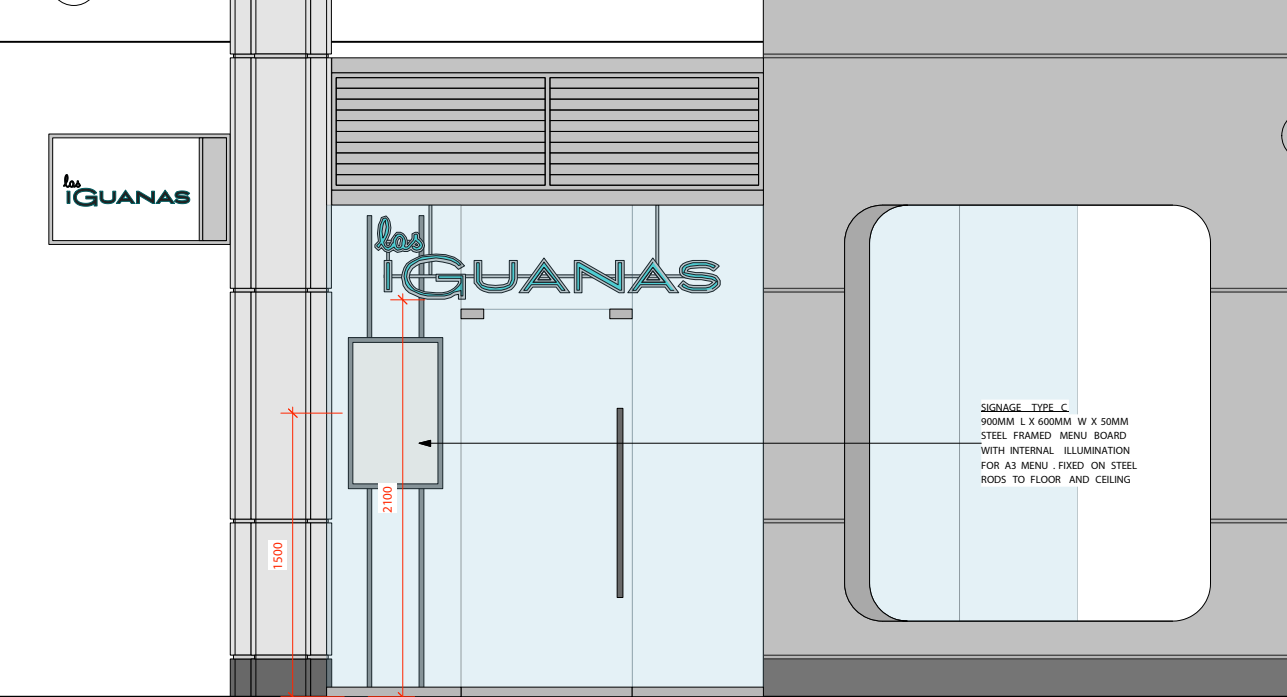


3 SECOND ENTRANCE ELEVATION
1:20 @ A1 NTS @ A3

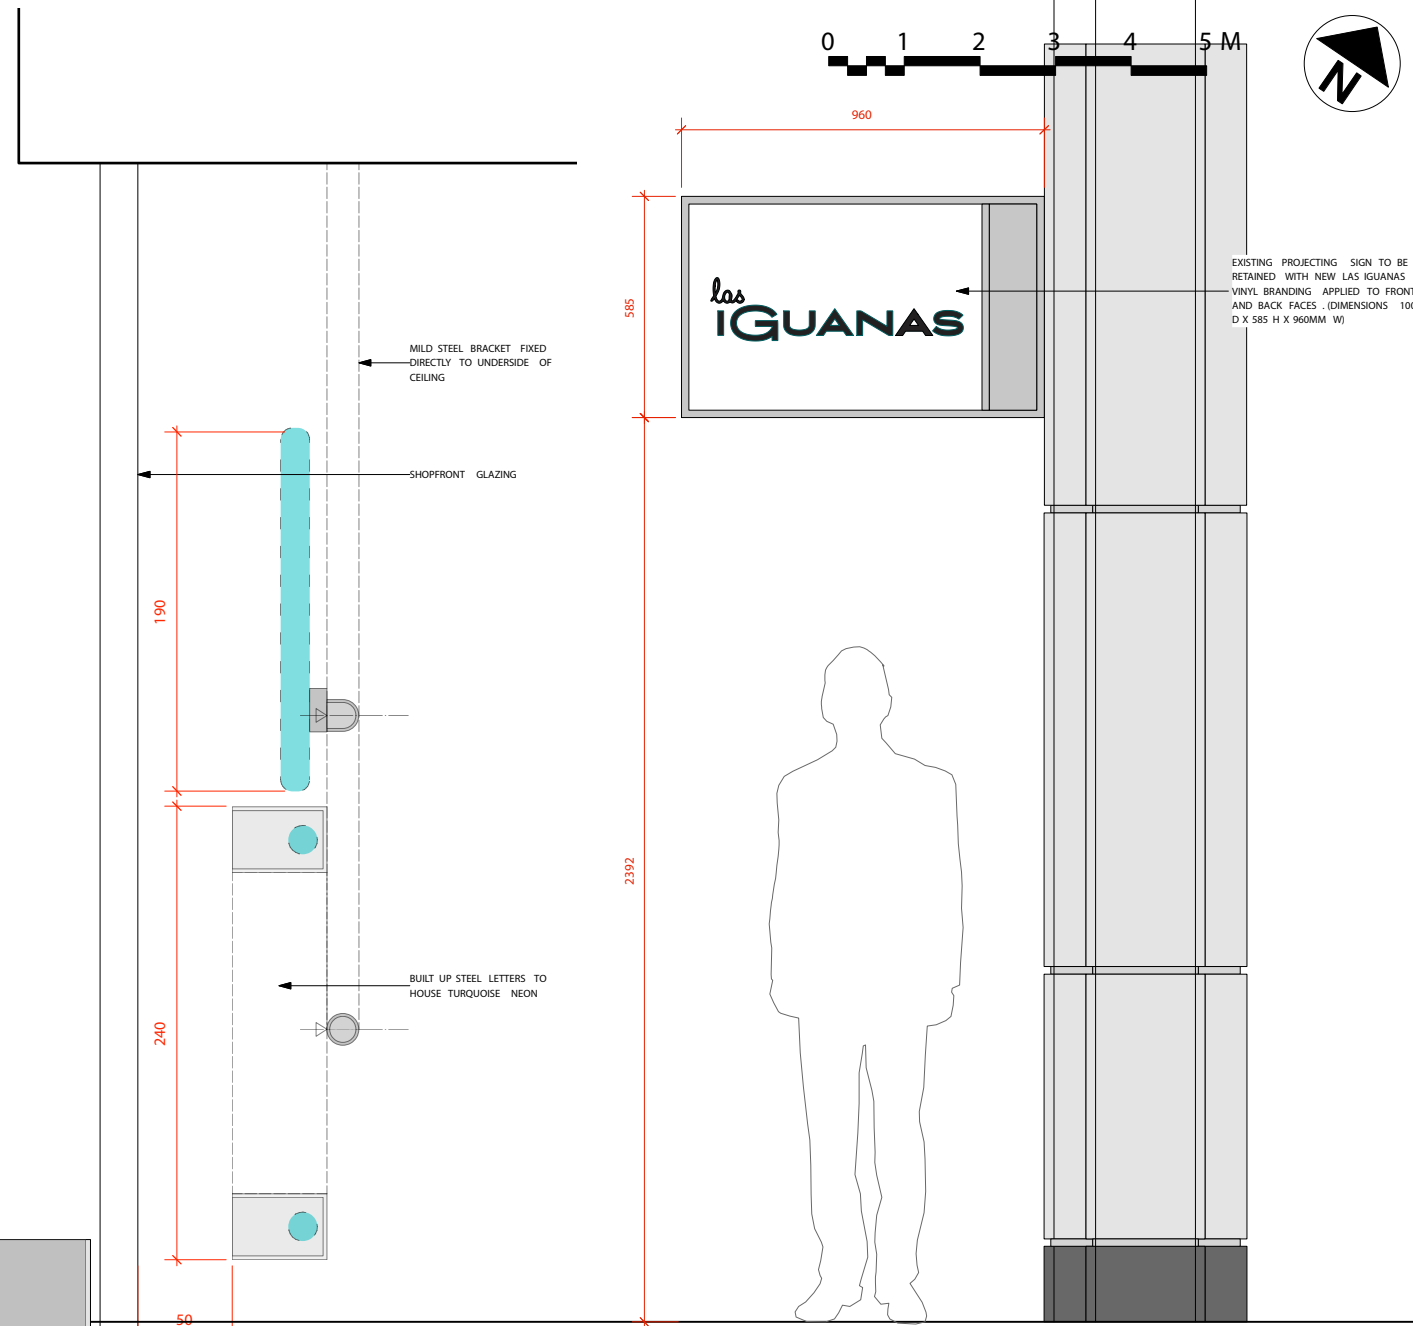

EXISTING PROJECTING SIGN TO BE RETAINED WITH NEW LAS IGUANAS VINYL BRANDING APPLIED TO FRONT AND BACK FACES. (DIMENSIONS 1000MM D X 585 H X 960MM W)

4 NEON SIGN SECTION
1:2 @ A1 1:5 @ A3

5 SIGNAGE TYPE B
1:10 @ A1 1:20 @ A3

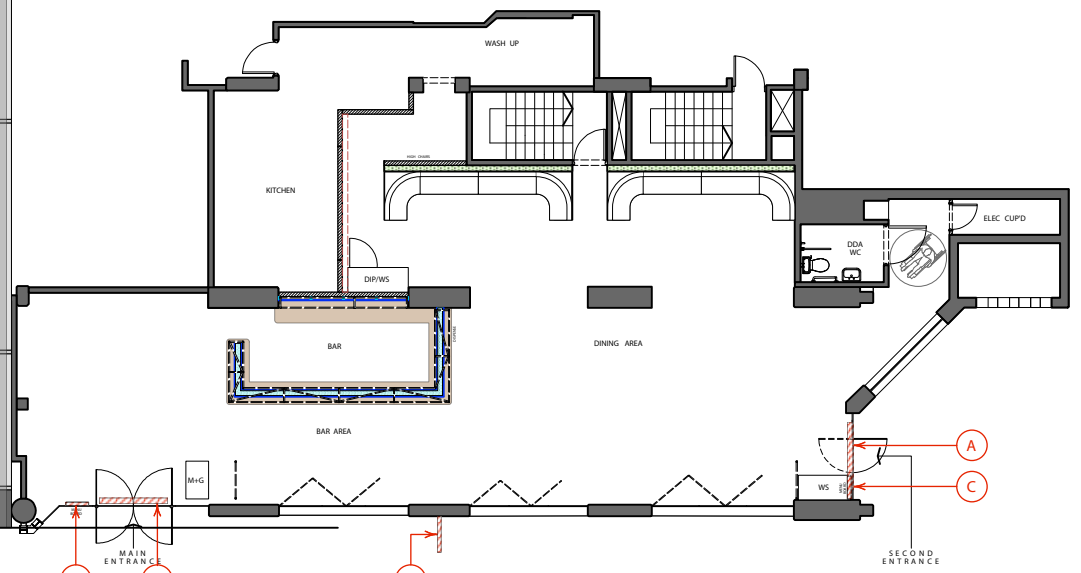

6 PLAN
1:50 @ A1 1:25 @ A3

NOTE

- EXISTING GLAZING TO BE RETAINED, MADE GOOD AND RECEIVE DEEP CLEAN. BIFOLDING DOOR MECHANISM TO BE REPAIRED IF NEEDED.
- ALL SIGNAGE, EXTERNAL FURNITURE, BARRIERS, PLANTERS AND JUMBERELLAS TO BE INSTALLED TO BRUNSWICK CENTRE GUIDELINES.
- PLEASE REFER TO SIGNAGE CONTRACTORS DESIGN FOR ADDITIONAL DETAILS.

THE DRAWING, UNDER COPYRIGHT, AND NO PART THEREOF, SHALL BE USED WITHOUT WRITTEN CONSENT. USE FIGURED DIMENSIONS ONLY. ALL FIGURED DIMENSIONS SHOWN ARE TAKEN FROM FINISHED SURFACES. ALL DIMENSIONS AND LEVELS MUST BE CHECKED ON SITE AND ANY INCONSISTENCIES REPORTED IMMEDIATELY TO BS PRIOR TO PUTTING WORKS IN HAND.

REVISIONS:	CODE:	DATE:	DESCRIPTION:

BS Designers Ltd
Studio 302, Metropolitan Wharf
70 Wapping Wall
London, E1W 3SS
Tel: +44 (0)20 7729 8111
Fax: +44 (0)20 7729 8124

PROJECT NO:	CLIENT/PROJECT
1004	LAS IGUANAS, BRUNSWICK CTR

SITE ADDRESS:
15-17 THE BRUNSWICK CENTRE
MARCHMONT ST
LONDON
WC1N 1AF

DATE:	DRAWN:	CHECKED:	SCALE:
01/09/2015	LG	MB	1:10 / 1:20

TITLE:
PROPOSED SIGNAGE DETAILS

STATUS:
CONSTRUCTION

DWG. NO:	REV:
1004_224	/