




This drawing must be read in conjunction with demolition specification MID/xx/xxx.

A	21-06-17	Planning Consent Submission	dm	dm
Rev	Date	Comments	By	Chk

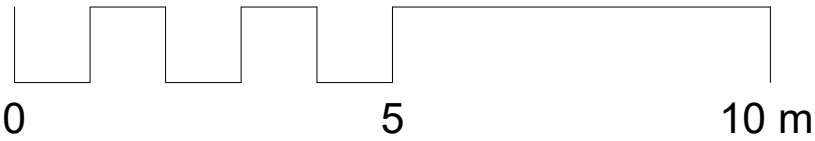

Demolition First Floor

Scale 1 : 100

**Arta Architectural**  
A CIAT Registered Practice  
Portland House  
51 Colney Hatch Lane  
Muswell Hill  
London  
N10 1LJ

e: [info@arta-architectural.com](mailto:info@arta-architectural.com)  
w: [www.arta-architectural.com](http://www.arta-architectural.com)  
t: 0845 299 3402  
t: 0208 883 9904

Client Amber Properties  
Project 7-8 Midford Place  
W1T 5BG

Drawing No. MID DD 03 A