


| A | 21-06-17 | Planning Consent Submission | dm | dm |
|-----|----------|-----------------------------|----|-----|
| Rev | Date | Comments | By | Chk |

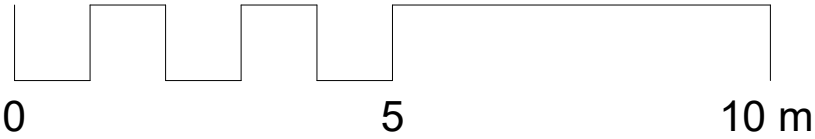

Arta Architectural
A CIAT Registered Practice
Portland House
51 Colney Hatch Lane
Muswell Hill
London
N10 1LJ

e: info@arta-architectural.com
w: www.arta-architectural.com
t: 0845 299 3402
t: 0208 883 9904

External Walls to be Demolished

Scale 1 : 100

Client Amber Properties
Project 7-8 Midford Place
W1T 5BG

Drawing No. MID DD 08 A

