


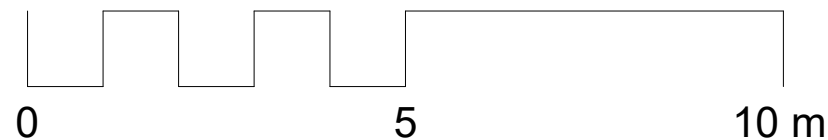

C	21-06-17	Planning Consent Submission	dm	dm
Rev	Date	Comments	By	Chk



Arta Architectural

A CIAT Registered Practice
 Portland House
 51 Colney Hatch Lane
 Muswell Hill
 London
 N10 1LJ

e: info@arta-architectural.com
 w: www.arta-architectural.com
 t: 0845 299 3402
 t: 0208 883 9904

Existing Ground Floor

Scale 1 : 100

Client Amber Properties
 Project 7-8 Midford Place
 W1T 5BG

Drawing No. MID P 03 C