



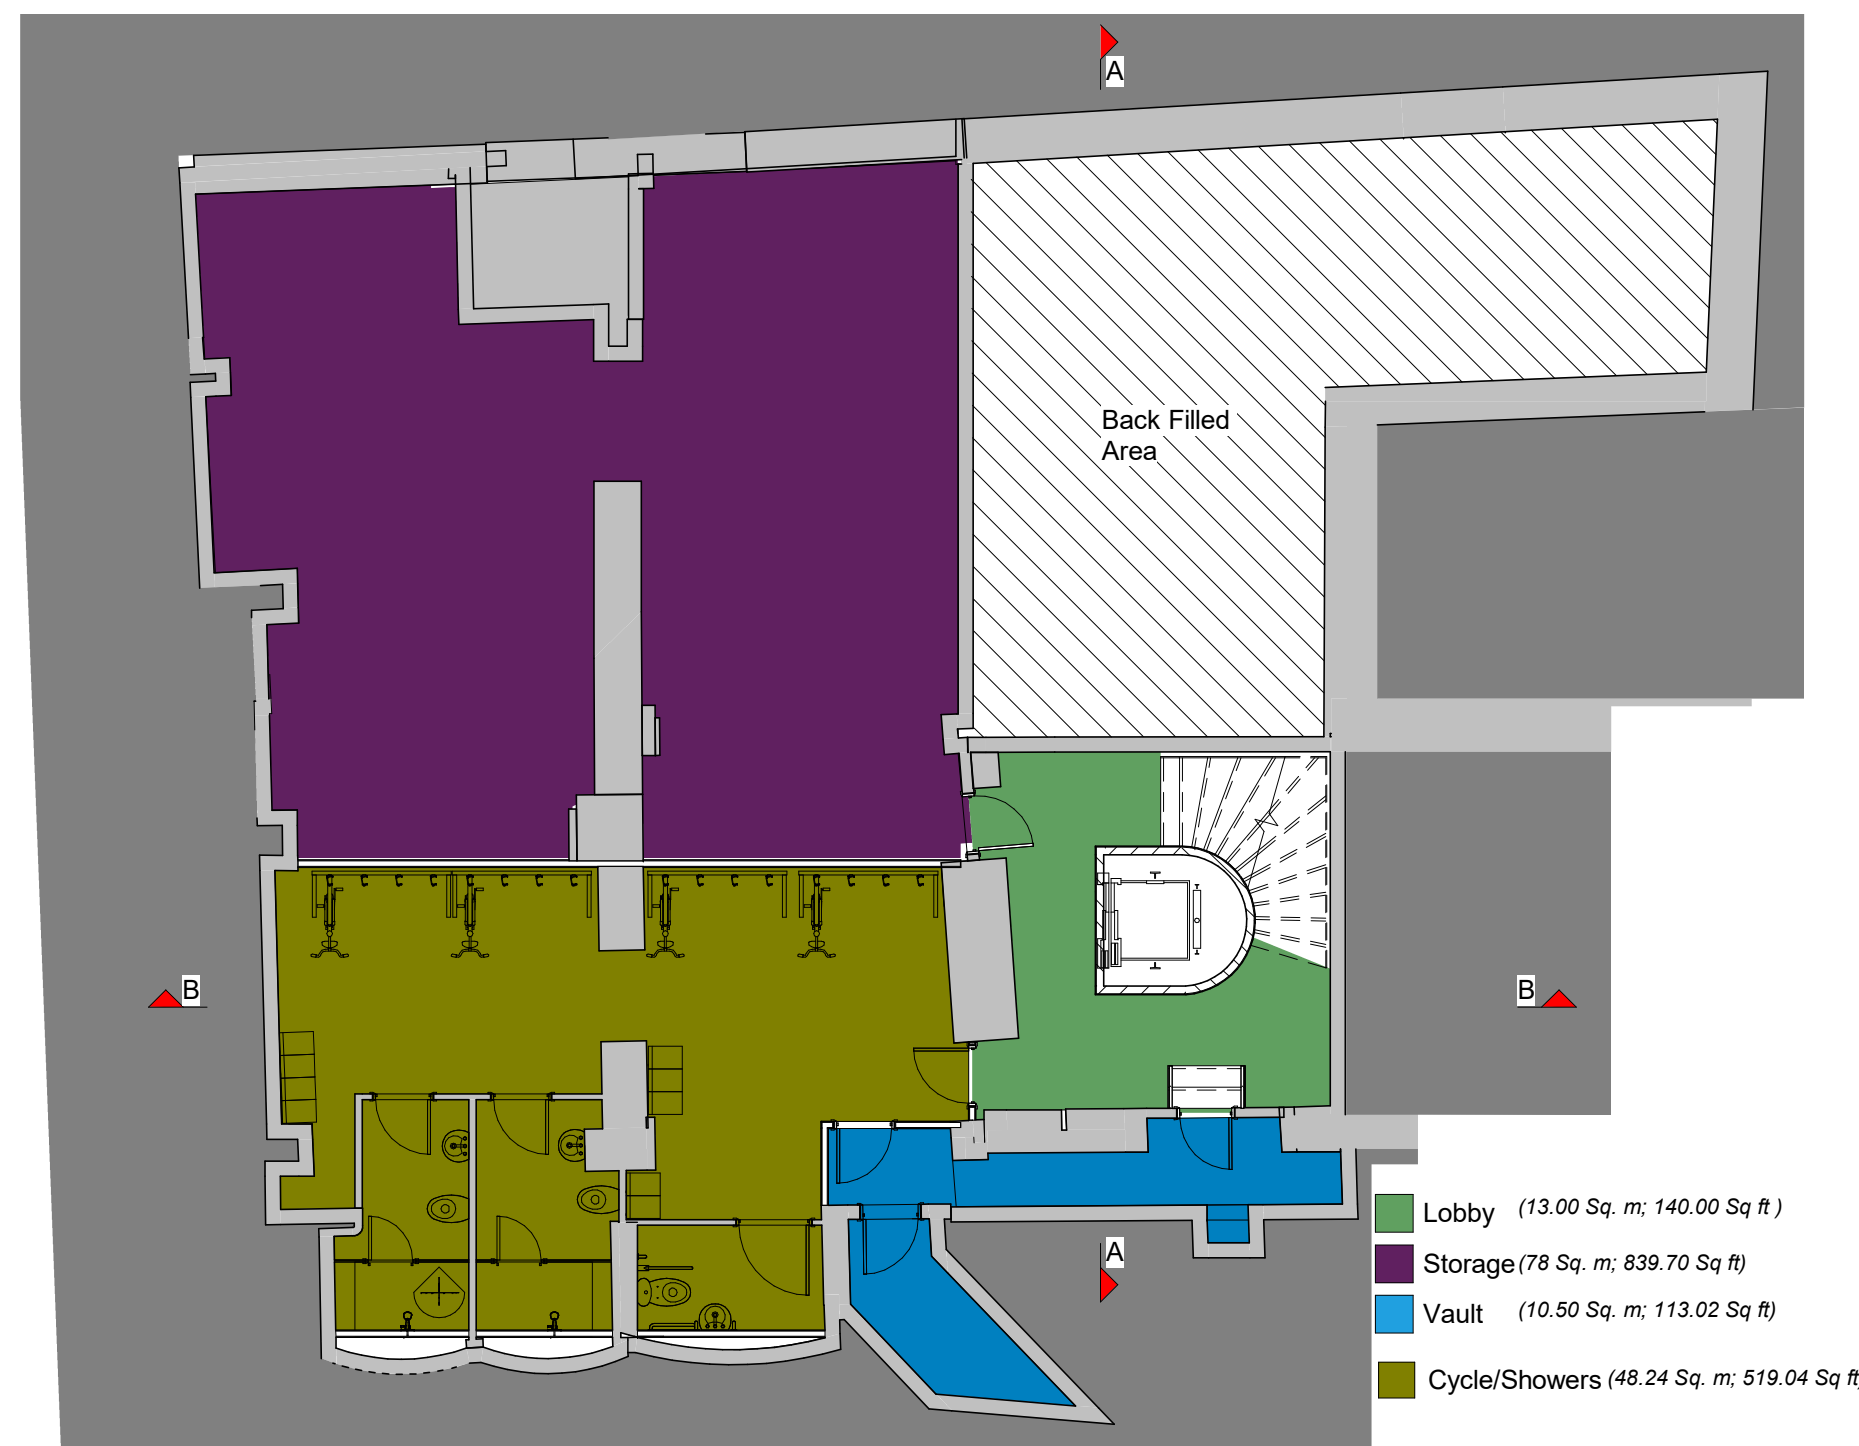

- Lobby (13.00 Sq. m; 140.00 Sq ft)
- Storage (78 Sq. m; 839.70 Sq ft)
- Vault (10.50 Sq. m; 113.02 Sq ft)
- Cycle/Showers (48.24 Sq. m; 519.04 Sq ft)

J	21-06-17	Planning Consent Submission	dm	dm
Rev	Date	Comments	By	Chk

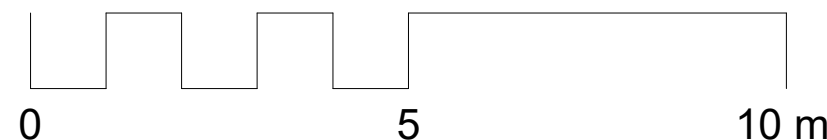

Arta Architectural

A CIAT Registered Practice
 Portland House
 51 Colney Hatch Lane
 Muswell Hill
 London
 N10 1LJ

e: info@arta-architectural.com
 w: www.arta-architectural.com
 t: 0845 299 3402
 t: 0208 883 9904

Proposed Basement Plan

Scale 1 : 100

Client Amber Properties
 Project 7-8 Midford Place
 W1T 5BG

Drawing No. MID P 08 J