



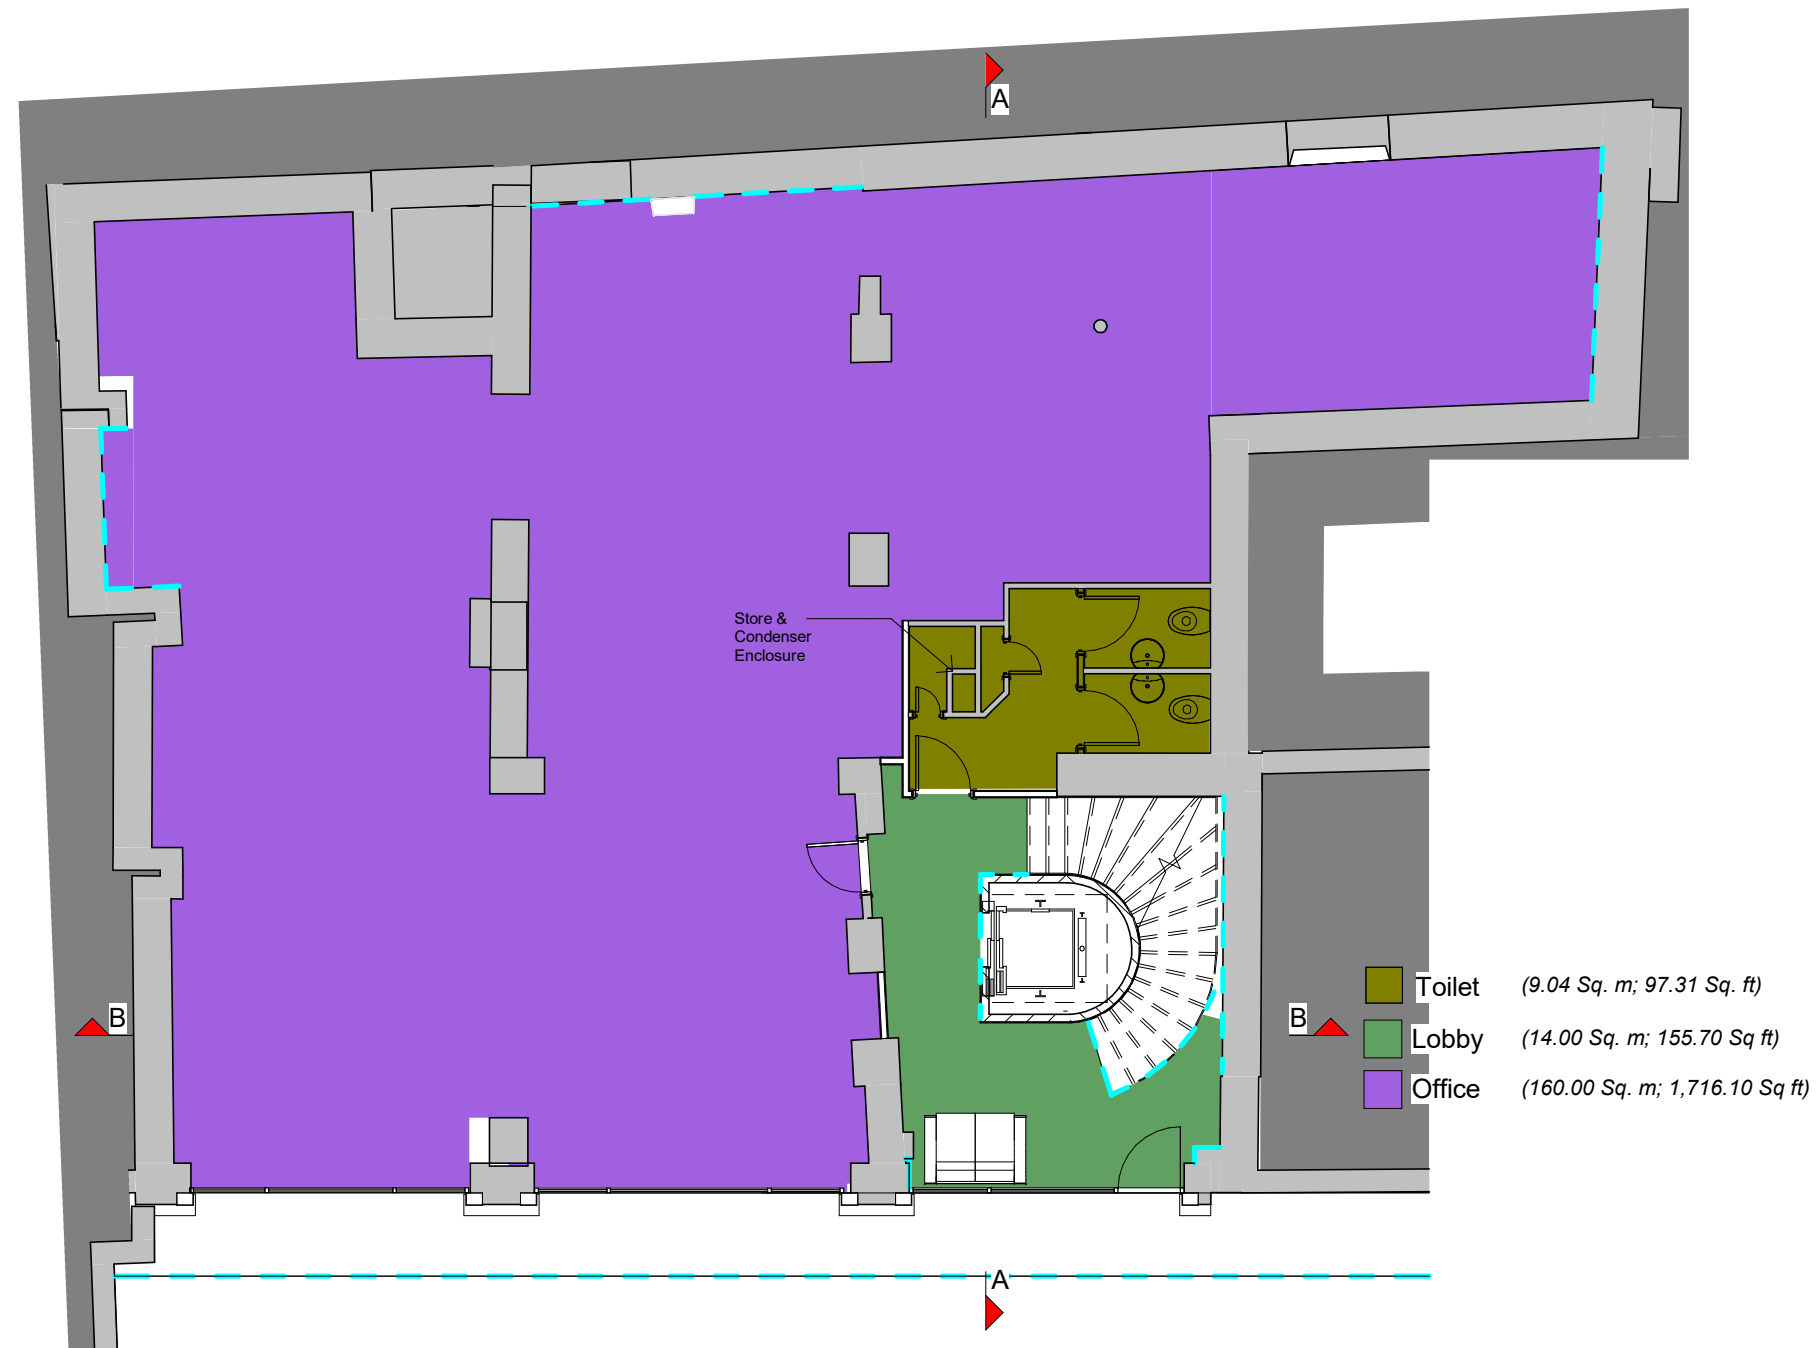

- Toilet (9.04 Sq. m; 97.31 Sq. ft)
- Lobby (14.00 Sq. m; 155.70 Sq ft)
- Office (160.00 Sq. m; 1,716.10 Sq ft)

| H   | 21-06-17 | Planning Consent Submission | dm | dm  |
|-----|----------|-----------------------------|----|-----|
| Rev | Date     | Comments                    | By | Chk |
|     |          |                             |    |     |

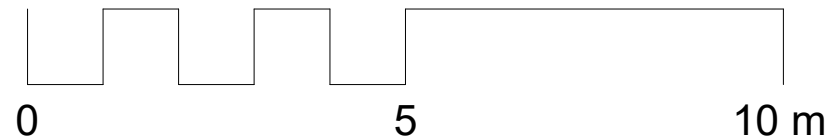

**Arta Architectural**

A CIAT Registered Practice  
Portland House  
51 Colney Hatch Lane  
Muswell Hill  
London  
N10 1LJ

e: [info@arta-architectural.com](mailto:info@arta-architectural.com)  
w: [www.arta-architectural.com](http://www.arta-architectural.com)  
t: 0845 299 3402  
t: 0208 883 9904

**Proposed Ground Floor**

Scale 1 : 100

Client Amber Properties  
Project 7-8 Midford Place  
W1T 5BG

Drawing No. MID P 09 H