



Existing Section B-B

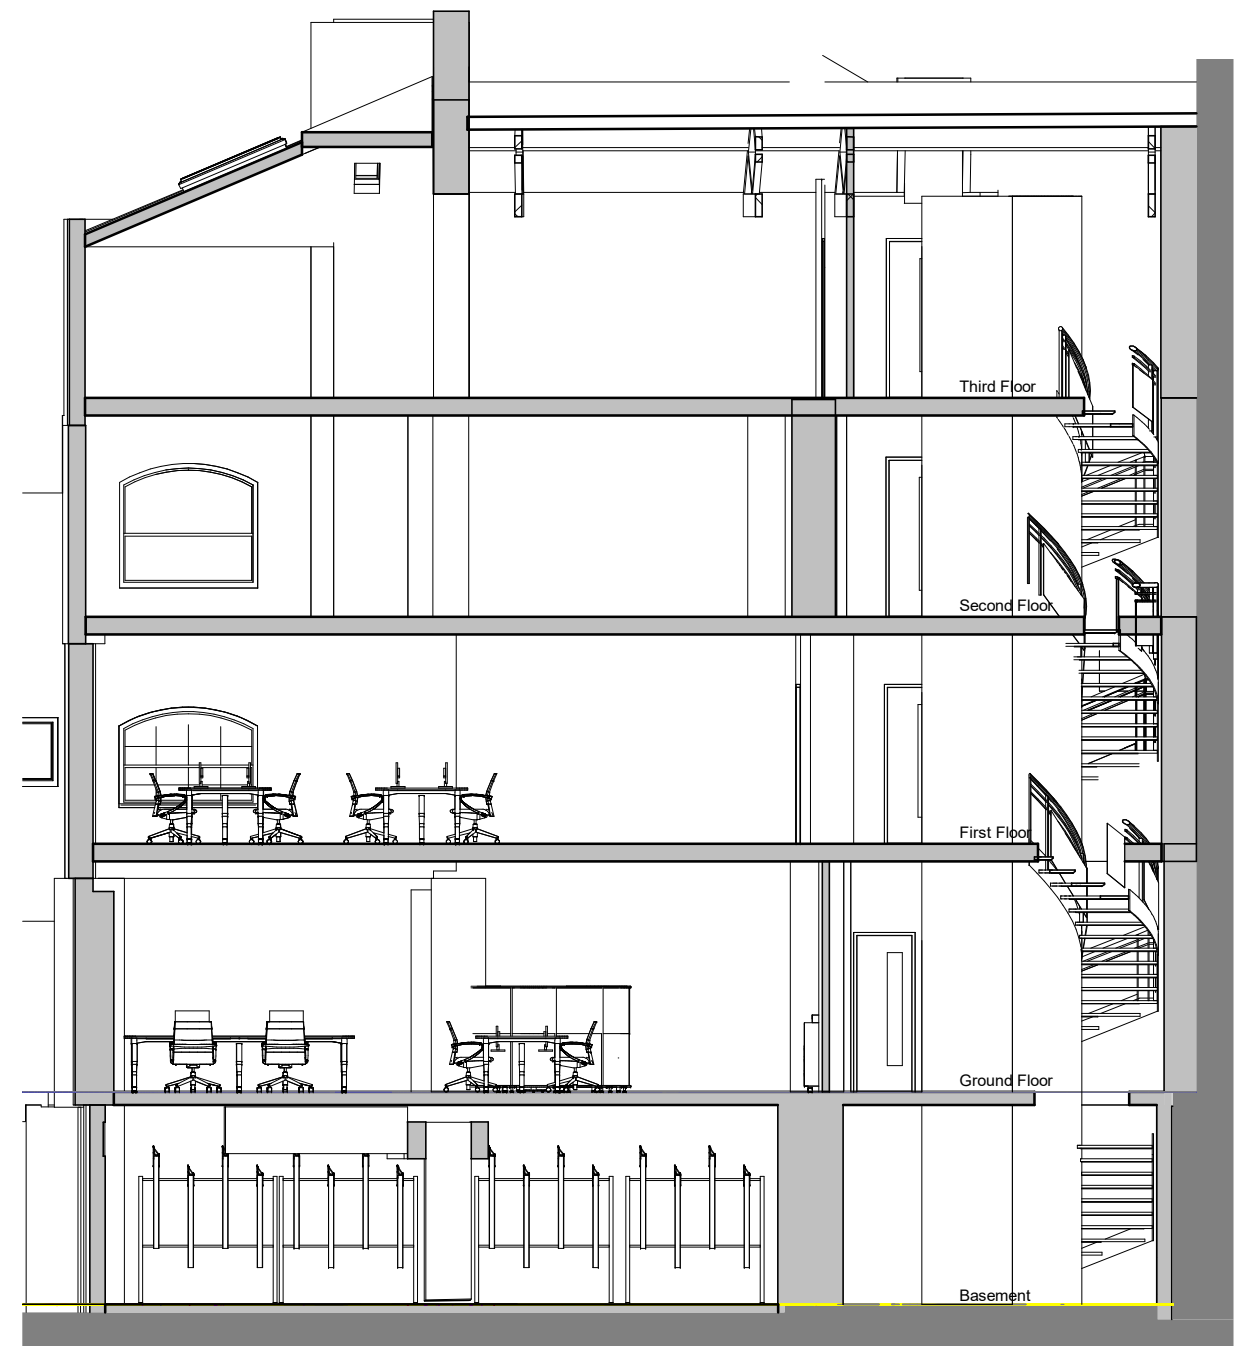

Proposed Section B-B

C	21-06-17	Planning Consent Submission	dm	dm
Rev	Date	Comments	By	Chk

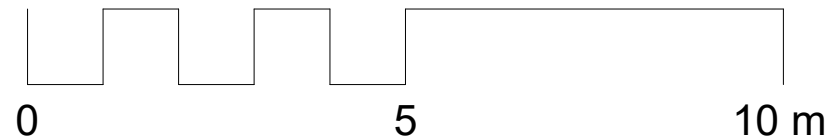

**Arta Architectural**

A CIAT Registered Practice  
Portland House  
51 Colney Hatch Lane  
Muswell Hill  
London  
N10 1LJ

e: [info@arta-architectural.com](mailto:info@arta-architectural.com)  
w: [www.arta-architectural.com](http://www.arta-architectural.com)  
t: 0845 299 3402  
t: 0208 883 9904

**Existing & Proposed Sections  
B-B**

Scale 1 : 100

Client Amber Properties  
Project 7-8 Midford Place  
W1T 5BG

Drawing No. MID P 17 C

