
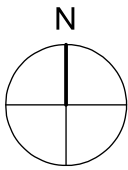
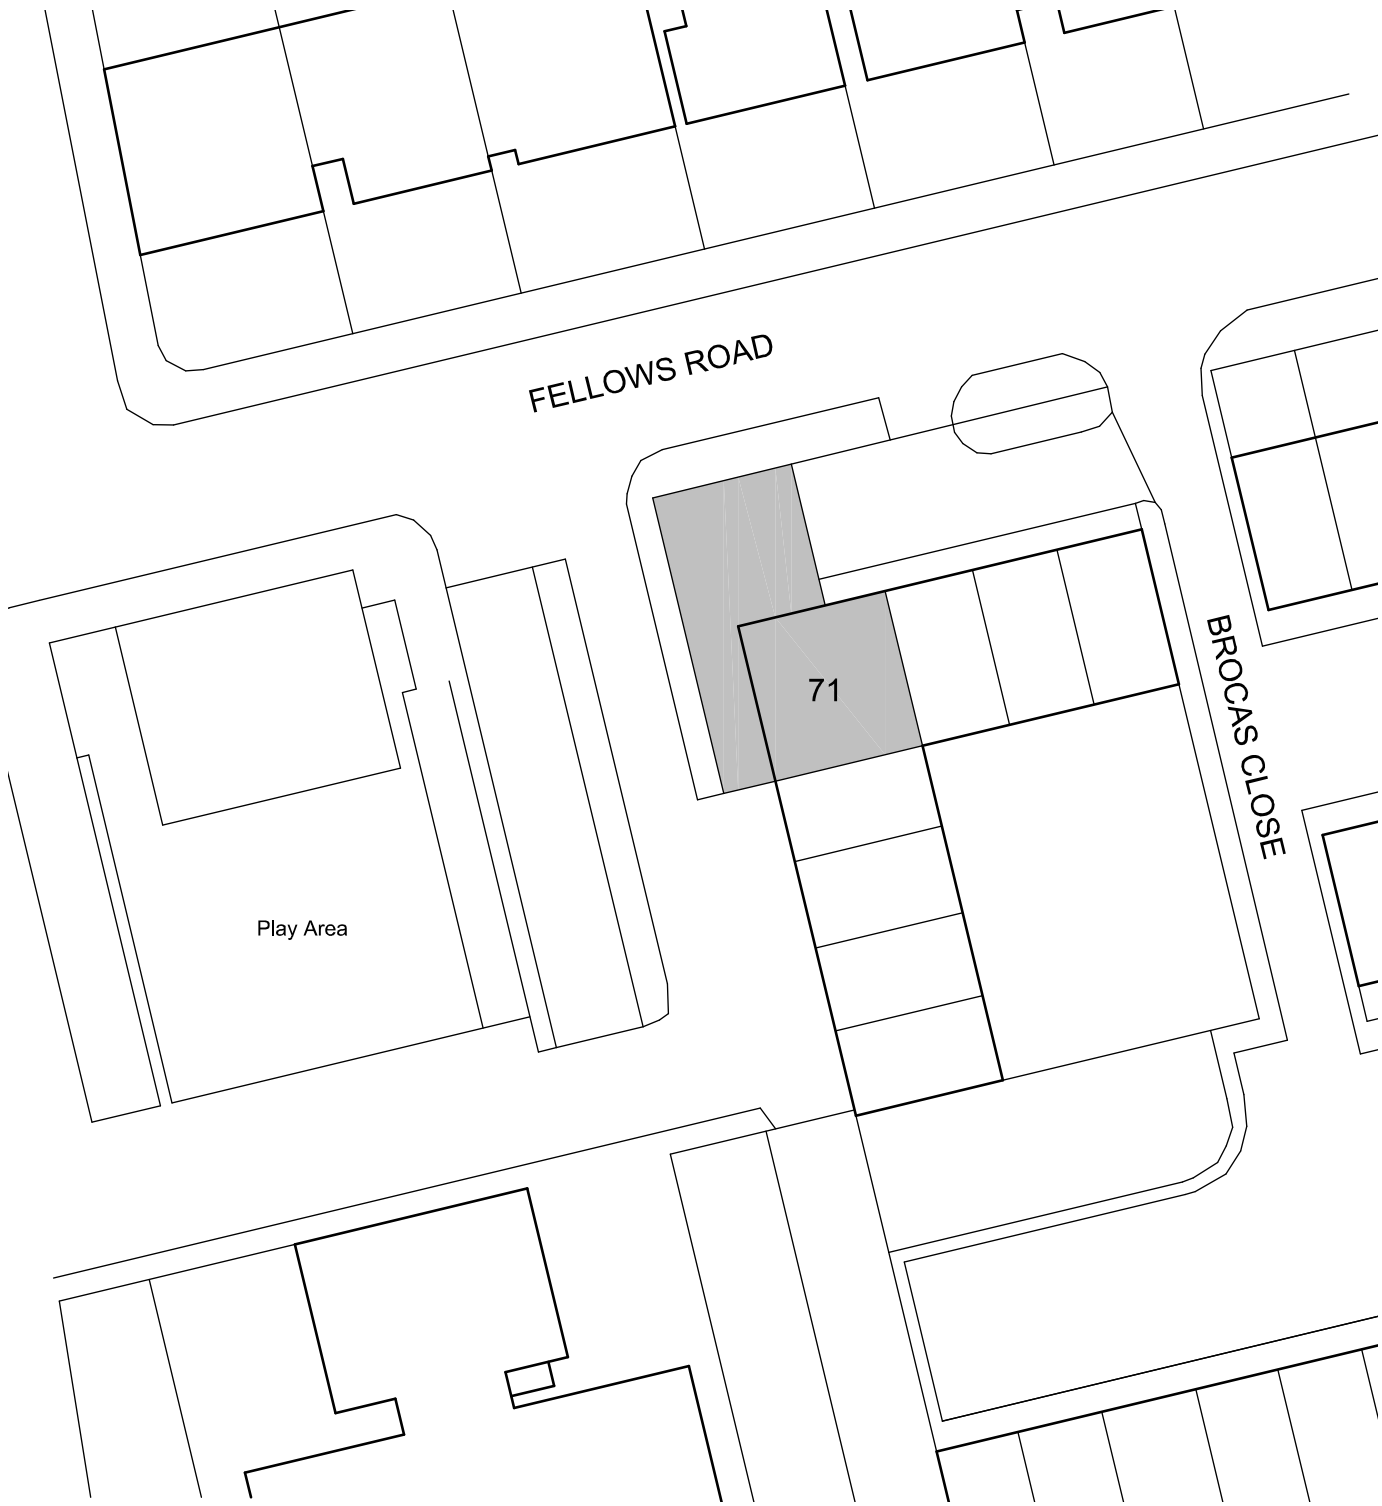


Scale at 1:500

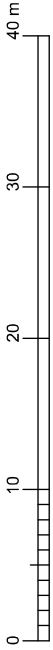

-	-
---	---

Revisions

<p>MICHAEL TROGAL B.Sc B.Arch RIBA CHARTERED ARCHITECT</p> <p>23 TEMPEST AVENUE, POTTERS BAR, HERTS EN6 5JU TELEPHONE / FAX 01707 653462</p>	<p>Drawing title Block Plan</p> <p>Project title 71 Fellows Road, London NW3 3JY</p>	<p>Scale 1:500 Paper size A4 Date 26/6/17</p> <hr/> <p>Drawing No. 473 / 2</p>
--	--	--