
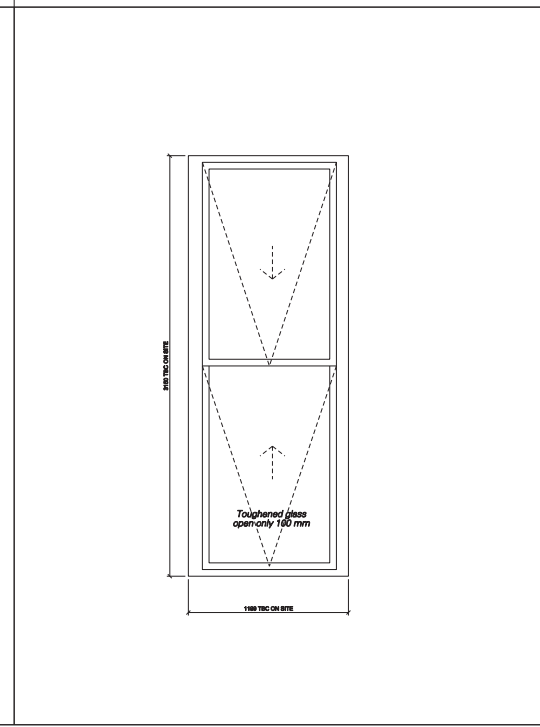


Construction	Aluminium frame	Construction	Timber frame
Window finish	Clear glazing	Window finish	Clear glazing
Frame finish	Painted - RAL colour to allow for different colour internally and externally	Frame finish	Painted - RAL colour to allow for different colour internally and externally
Rough Opening	(w).....(h)..... TBC on site to fit existing opening	Rough Opening	(w).....(h)..... TBC on site to fit existing opening
Ironmongery	N/A	Ironmongery	Hook lift, Flush fasteners, Circular flush finger pull, Vent lock to restrict the opening to 100mm
Fire rating	N/A	Fire rating	N/A
U value	1.8 W/m2K	U value	1.8 W/m2K
Other		Other	

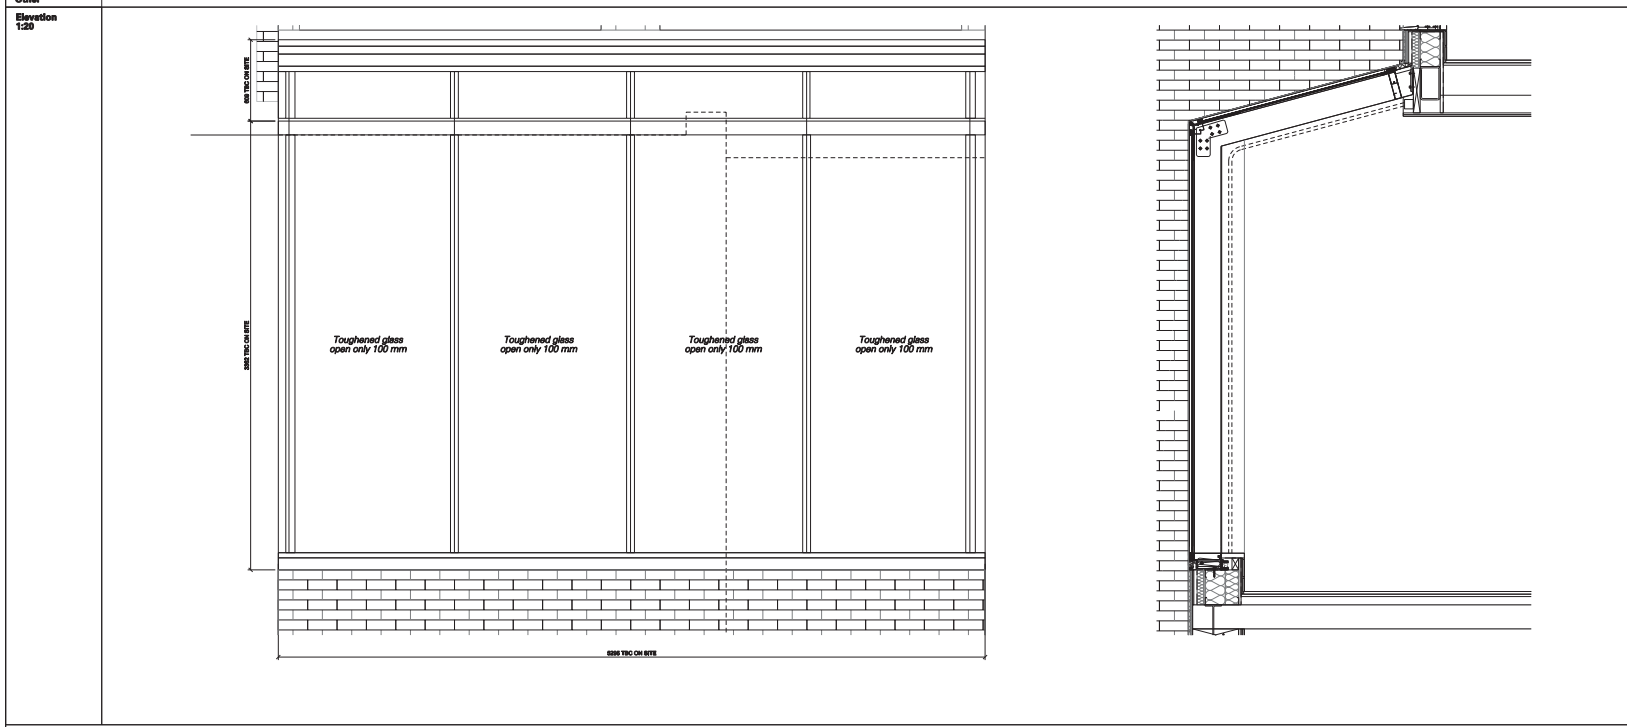

REV.	DATE	DESCRIPTION	REV.	DATE	DESCRIPTION
-	01.08.2019	ISSUE FOR PROPOSAL			
A	07.08.2019	ISSUE FOR REVISED QUOTE			
B	30.08.2019	ISSUE FOR TENDER			
C	05.10.2019	ISSUE FOR TENDER			
D	17.10.2019	ISSUE FOR TENDER			
E	09.02.2017	STAGE 5 ISSUE			

NOTES:

- ALL DIMENSIONS IN MM UNLESS OTHERWISE STATED
- THIS DRAWING IS TO BE READ IN CONJUNCTION WITH ALL RELEVANT CONTRACT DOCUMENTS
- THIS DRAWING IS TO BE READ IN CONJUNCTION WITH ALL ENGINEER'S DRAWINGS
- REPORT ANY ERRORS, CONTRADICTIONS & OMISSIONS TO THE ARCHITECT AS SOON AS POSSIBLE
- WHEN THIS DRAWING IS REFERRED TO IN ANY COURT OF LAW BY OR THROUGH PERSONS OTHER THAN THE ARCHITECT, THE ARCHITECT SHALL BE DEEMED TO HAVE THE RECIPIENT TO PREPARE THEIR OWN BACKGROUND INFORMATION TO VERIFY THE ACCURACY OF THE INFORMATION CONTAINED AT THE TIME OF ISSUE
- BEN ADAMS ARCHITECTS ACCEPTS NO LIABILITY FOR ANY SUCH ALTERATIONS OR ADDITIONS TO OR DISCREPANCIES ARISING OUT OF CHANGES TO SUCH BACKGROUND INFORMATION WHICH OCCUR AFTER IT IS ISSUED BY BEN ADAMS ARCHITECTS.

KEY:

ALL MEASUREMENTS TO BE CONFIRMED ON SITE

Ben Adams Architects

DRAWING NAME: WINDOWS SCHEDULE - SHEET 4

PROJECT NAME: MINERVA HOUSE

DRAWING NO: A903/E

JOB NO: 18-038

SCALE: 1:50 @ A1

STAGE: STAGE 5