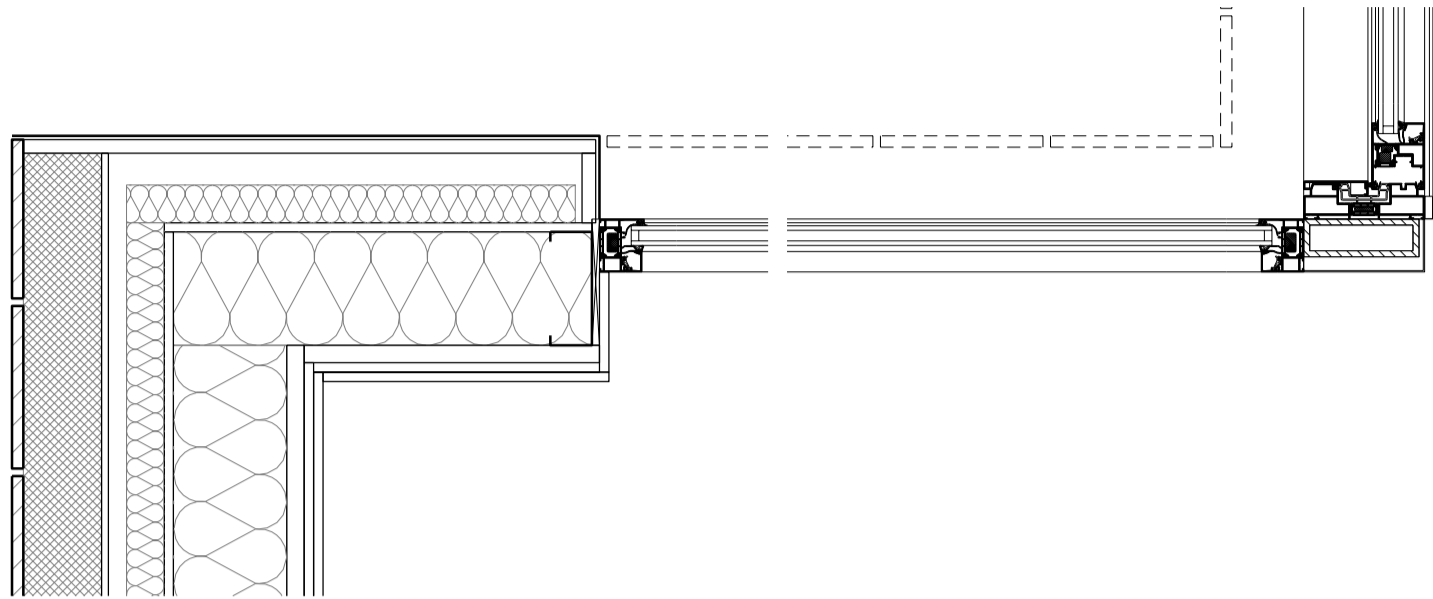

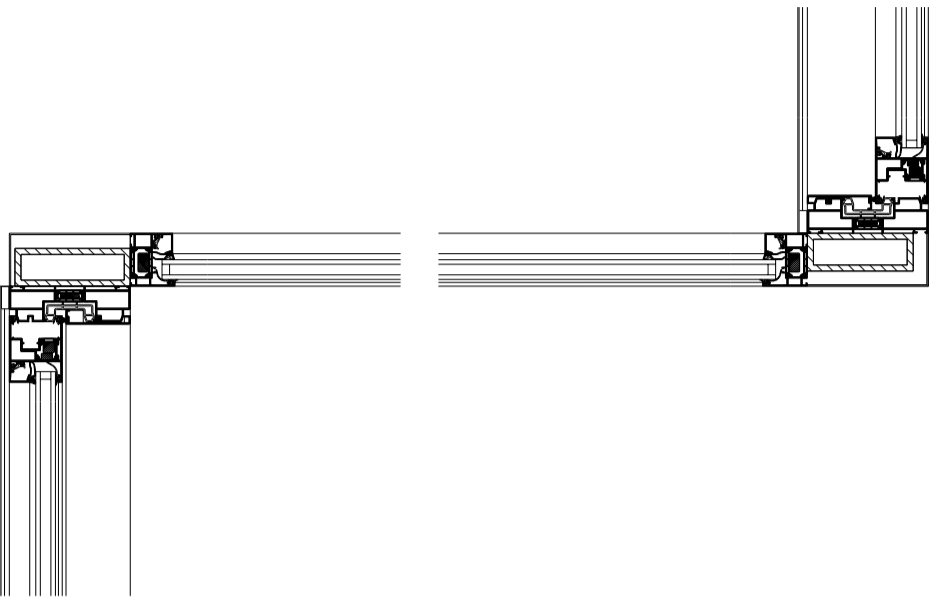
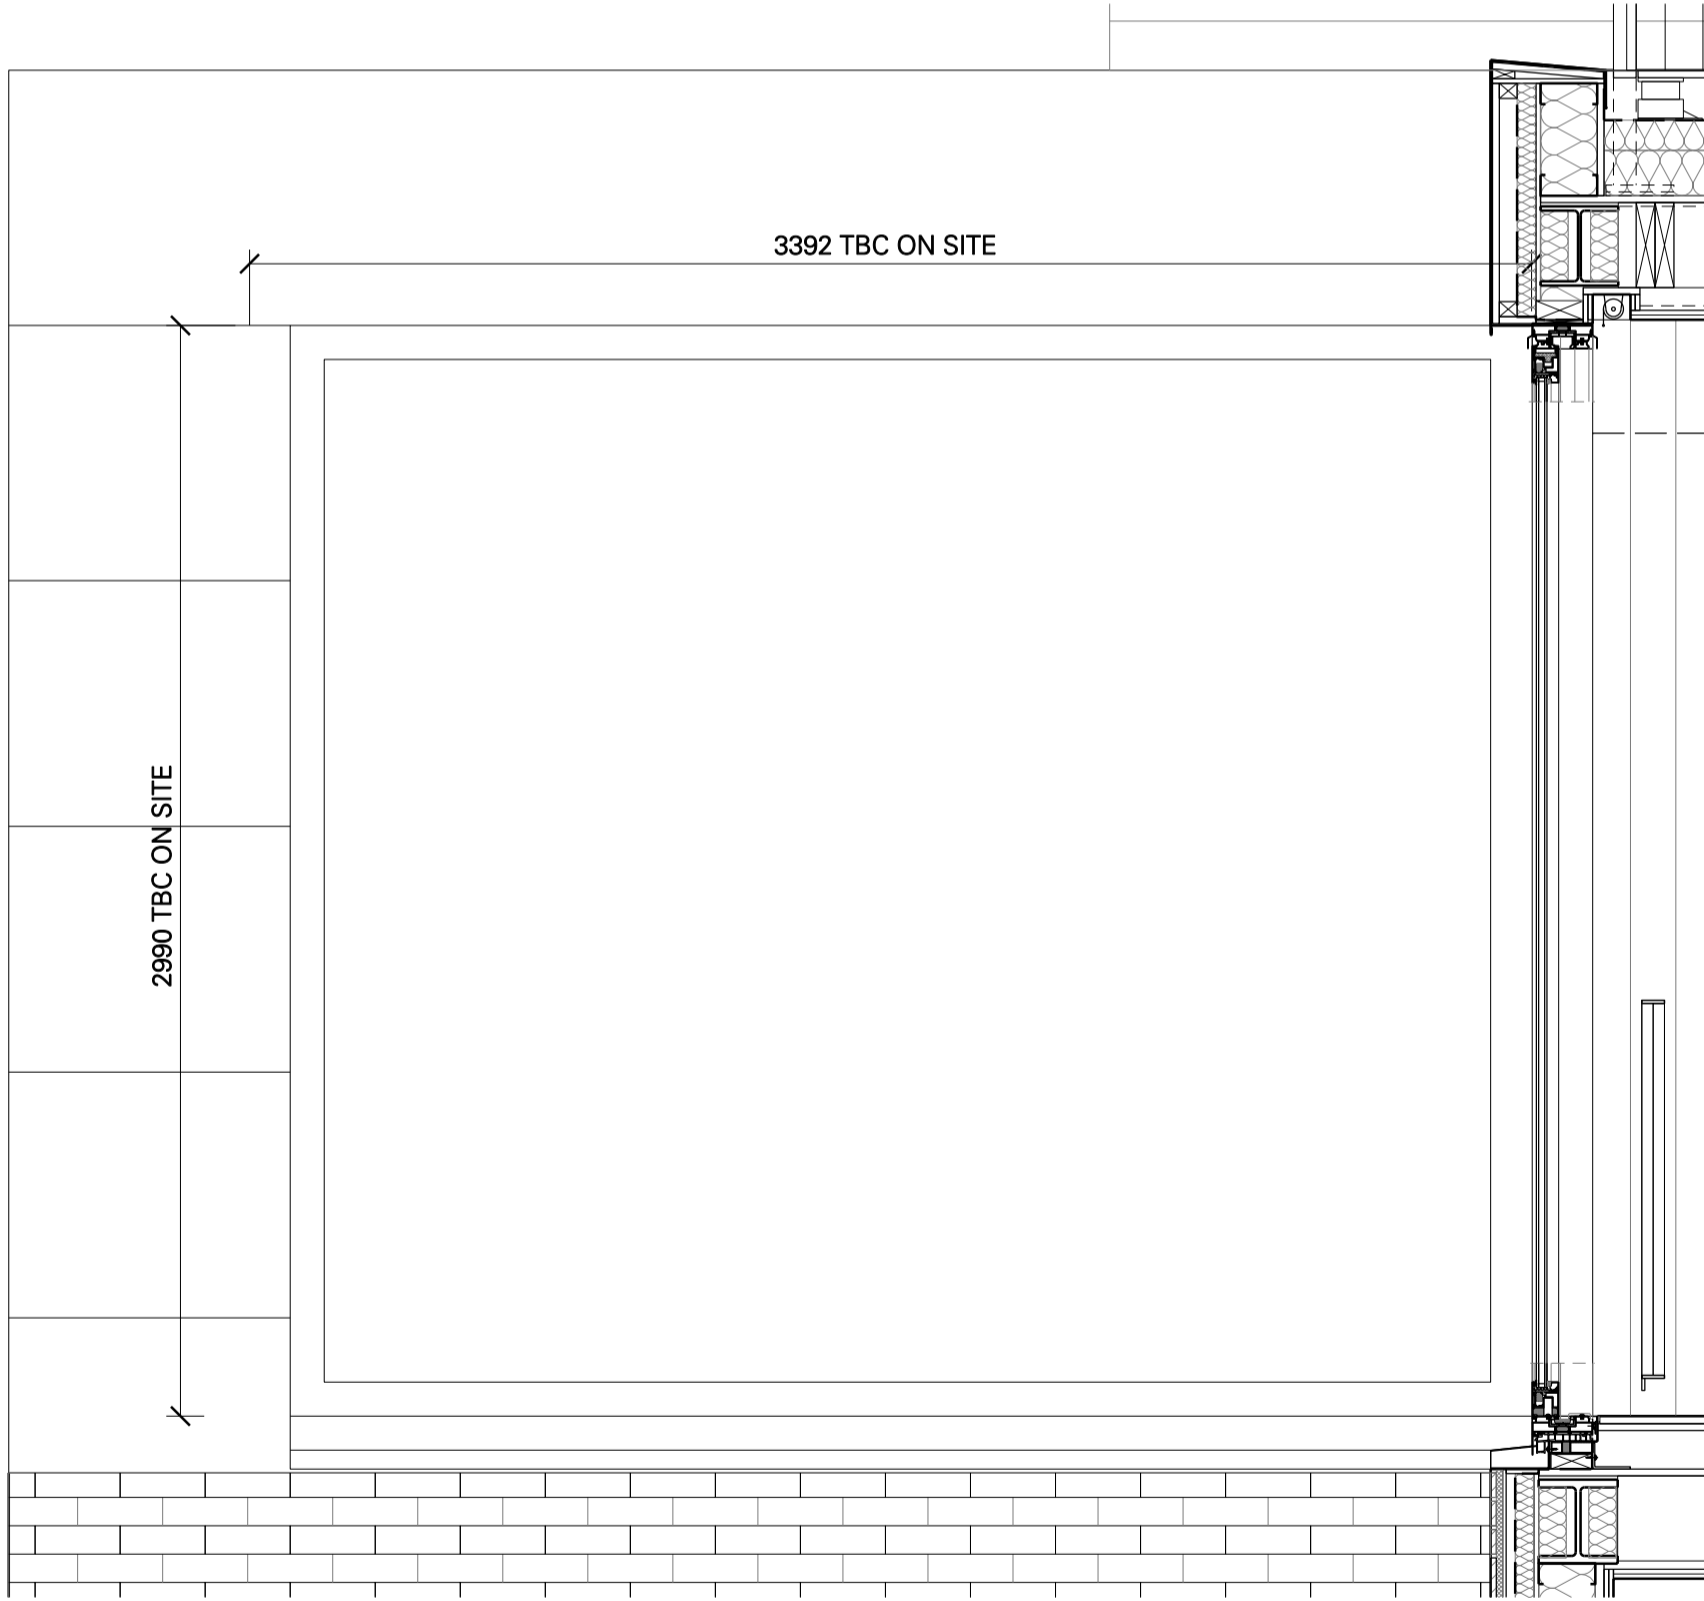
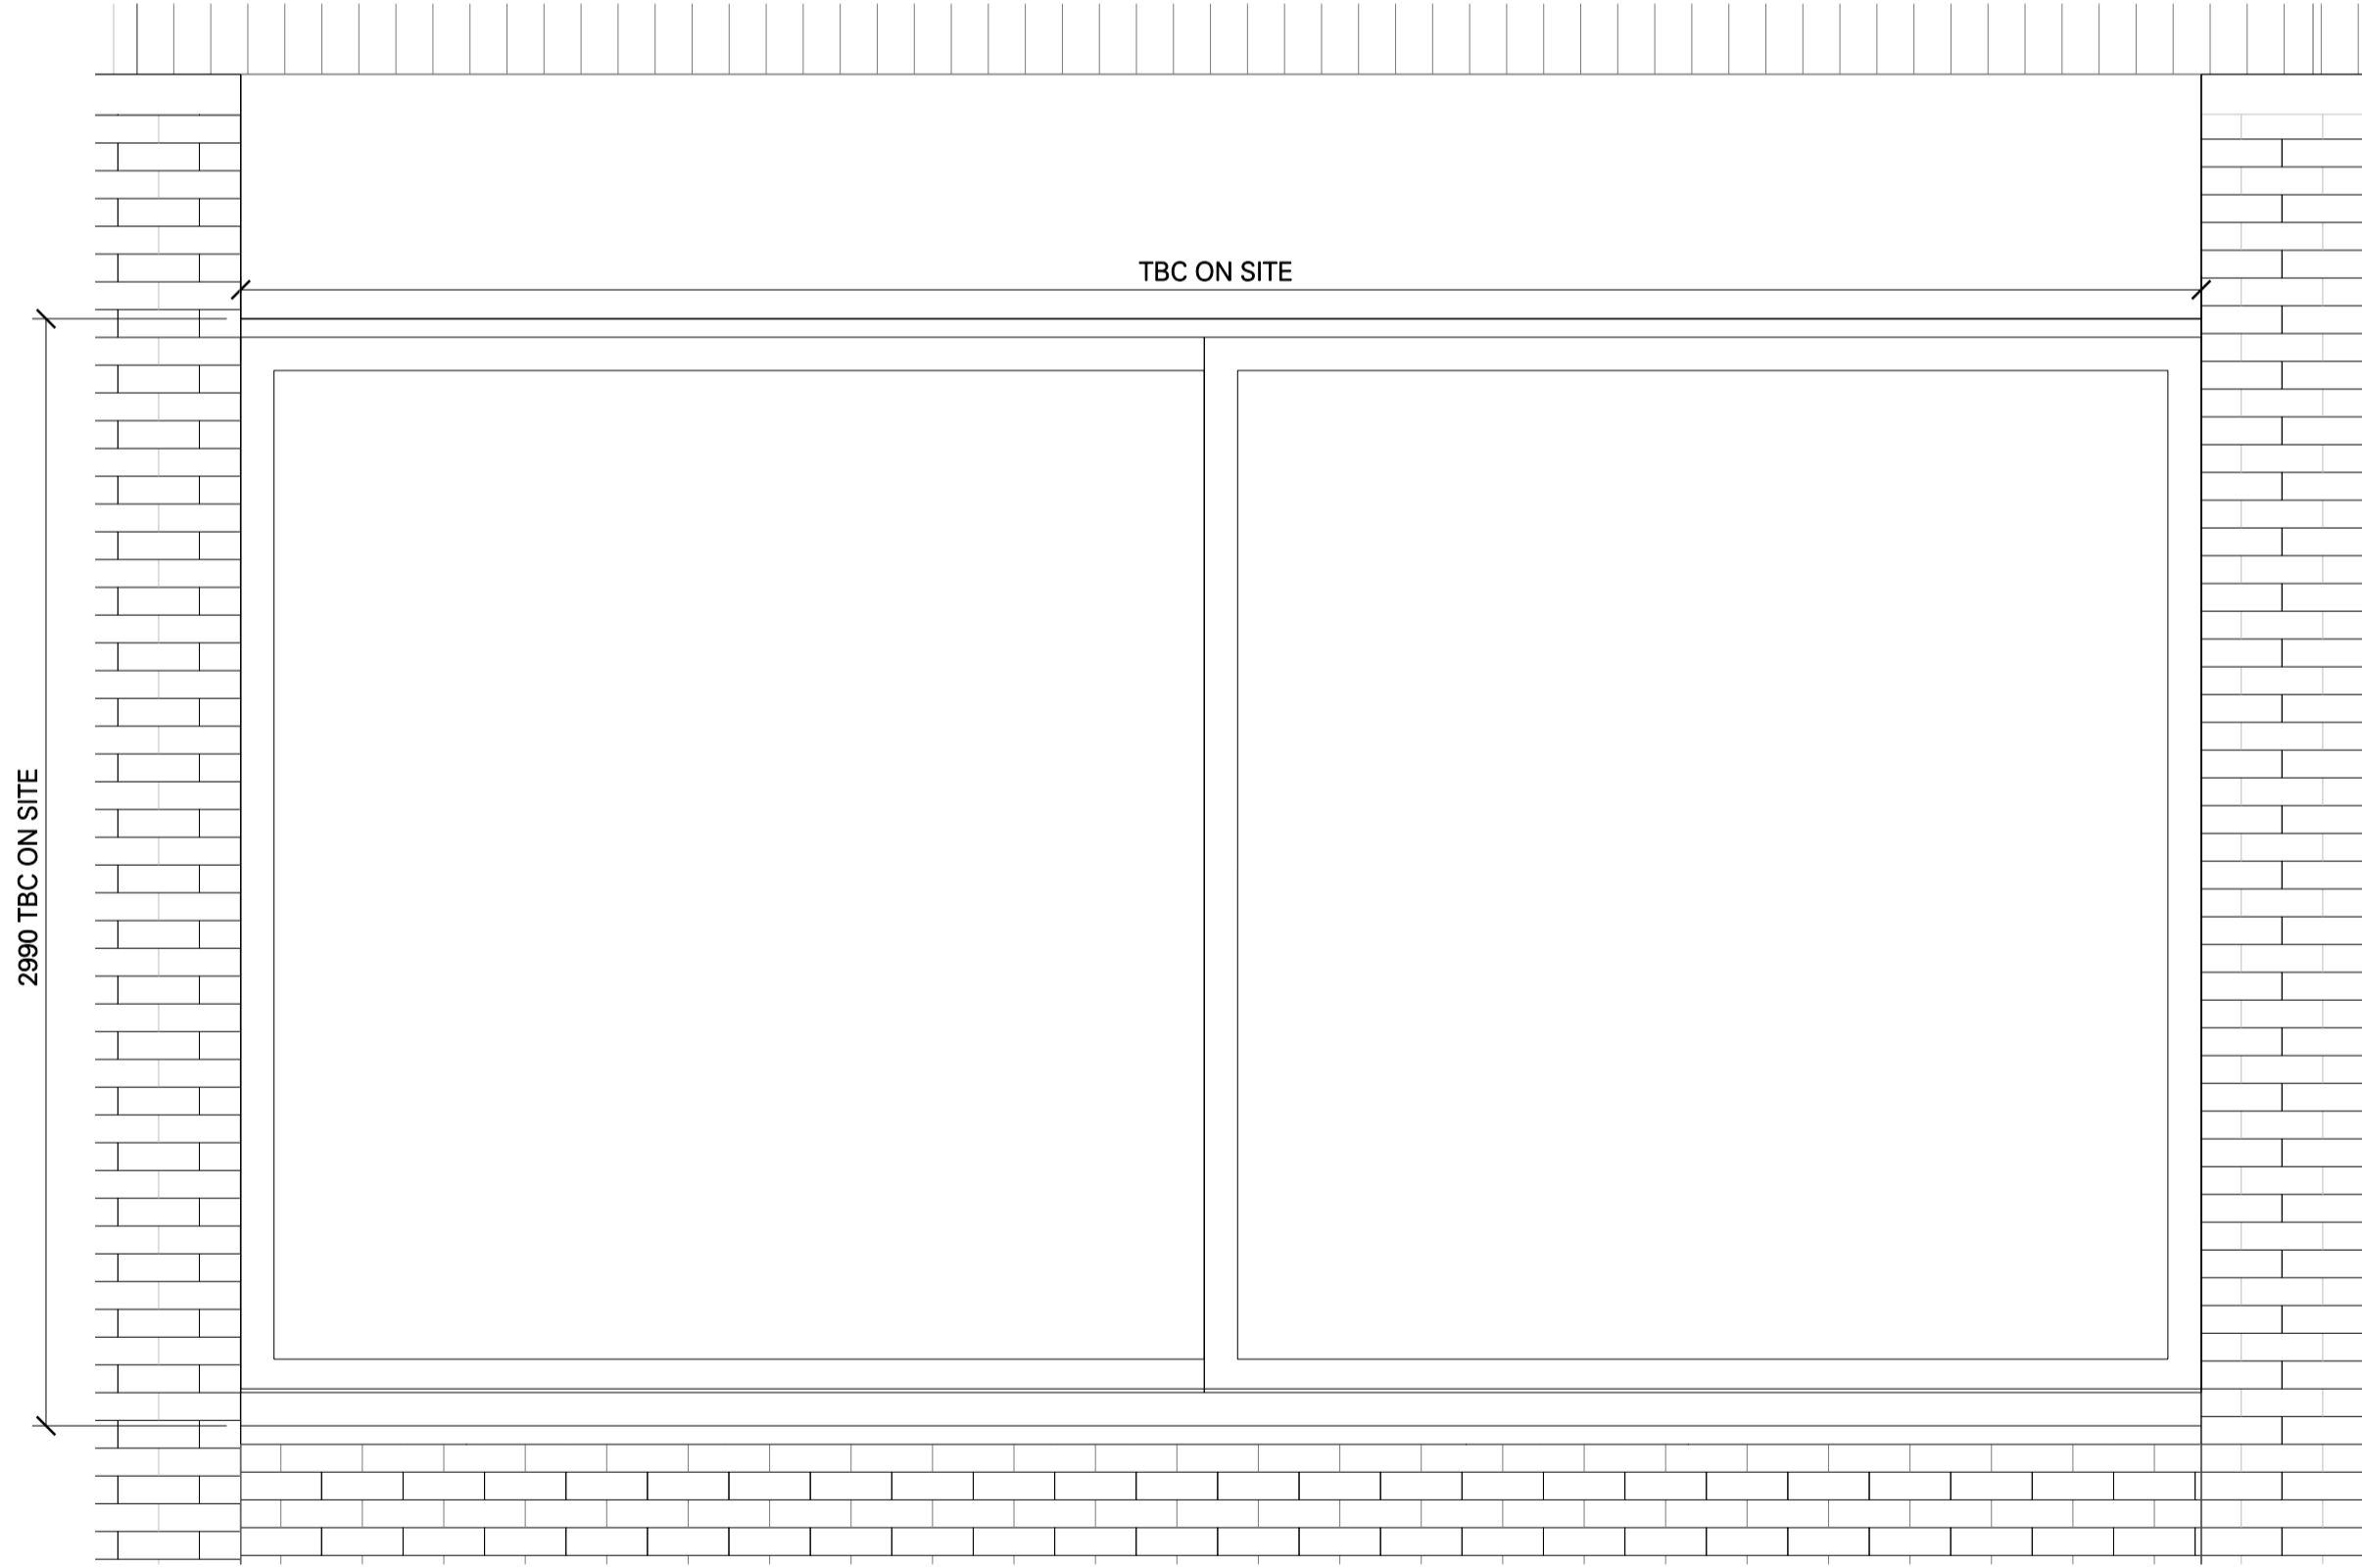
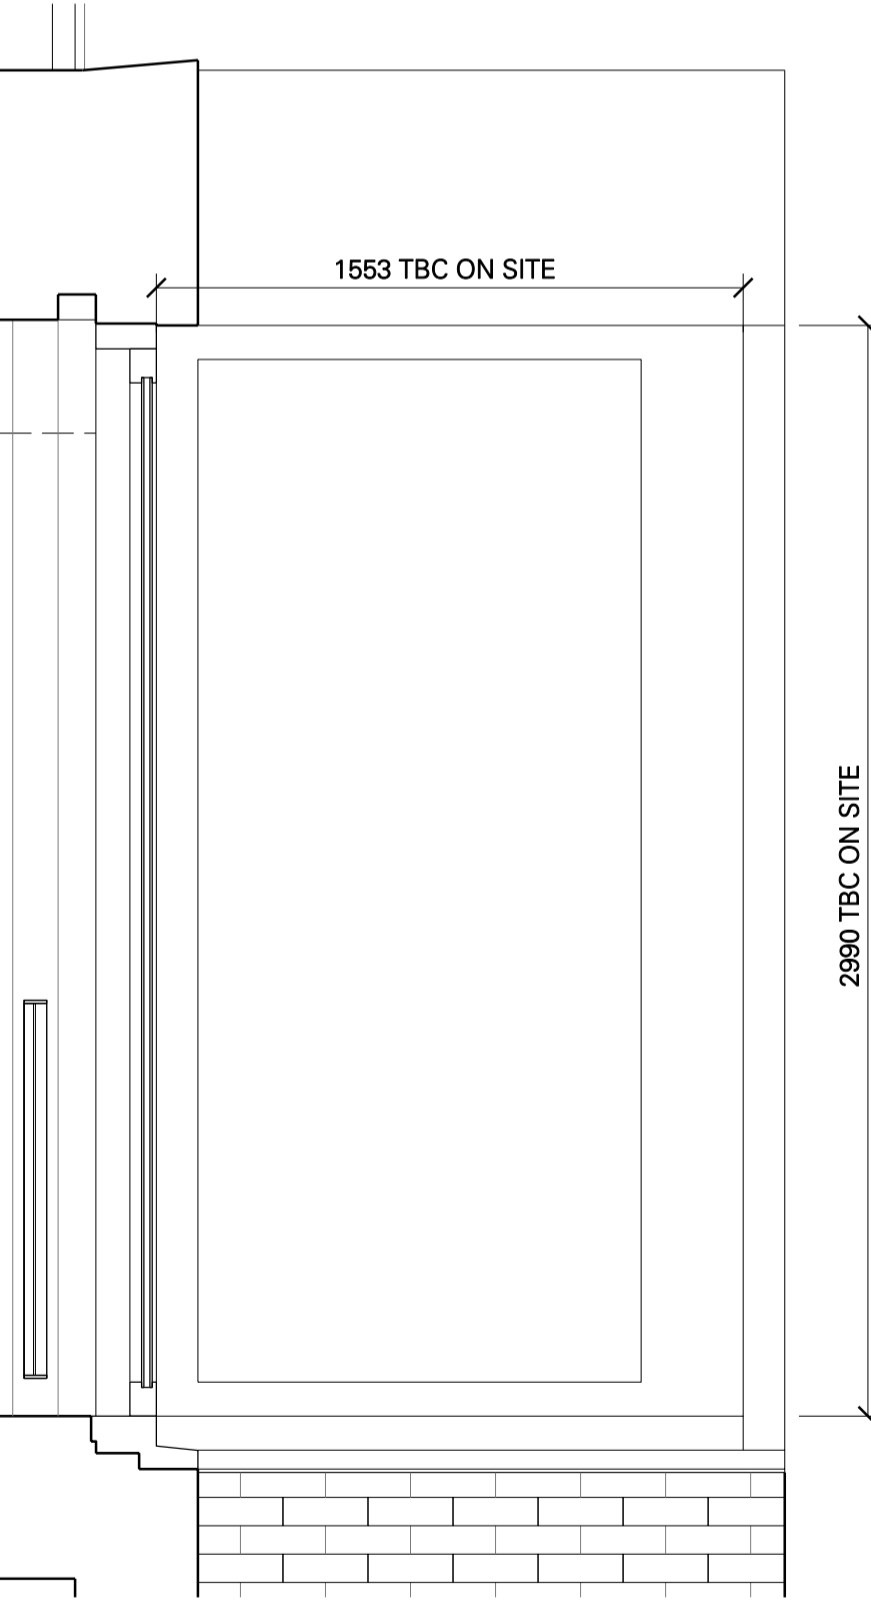


Window Type	15	16	15
Location	External fix door D4.10, D4.12	External sliding door D4.11	External fix door D4.08
Plan Detail 1:20		See drawing A720 for 1:10 plan, elevation and section details 	
Construction	External metal door	External metal door	External metal door
Door Finish	Factory sprayed. Colour TBC.	Factory sprayed. Colour TBC.	Factory sprayed. Colour TBC.
Frame finish	Painted - RAL colour tbc allow for different colour internally and externally	Painted - RAL colour tbc allow for different colour internally and externally	Painted - RAL colour tbc allow for different colour internally and externally
Door Leaf	(w)....x(h).... TBC on site to fit existing opening	(w)....x(h).... TBC on site to fit existing opening	(w)....x(h).... TBC on site to fit existing opening
Ironmongery	As per manufacturers specification	As per manufacturers specification	As per manufacturers specification
Fire rating	N/A	N/A	N/A
U value	1.8 W/m2K	1.8 W/m2K	1.8 W/m2K
Specifications Clause			
Other	TBC	TBC	TBC
Opening	Fix	Sliding	Fix
Elevation 1:20			

REV.	DATE	DESCRIPTION
-	15.09.2016	FIRST ISSUE
A	30.09.2016	ISSUED FOR TENDER
B	05.10.2016	ISSUED FOR TENDER
C	11.10.2016	ISSUED FOR TENDER
D	17.10.2016	ISSUED FOR TENDER
E	23.11.2016	CLARIFICATION ON OPENINGS, RISER DOORS, INTERNAL DOOR TO WCS AND SHOWER
F	09.02.2017	STAGE 5 ISSUE

REV.	DATE	DESCRIPTION

NOTES:

- ALL DIMENSIONS IN MM UNLESS OTHERWISE STATED
- THIS DRAWING IS TO BE READ IN CONJUNCTION WITH ALL RELEVANT CONTRACT DOCUMENTS
- THIS DRAWING IS TO BE READ IN CONJUNCTION WITH ALL ENGINEER'S DRAWINGS
- DO NOT SCALE FROM THIS DRAWING
- REPORT ANY ERRORS, CONTRADICTIONS, & OMISSIONS TO THE ARCHITECT AS SOON AS POSSIBLE
- WHEN THIS DRAWING IS ISSUED IN DWG FORMAT IT IS AN UNCONTROLLED VERSION ISSUED TO ENABLE THE RECIPIENT TO PREPARE THEIR OWN DRAWINGS FOR WHICH THEY ARE SOLELY RESPONSIBLE. IT IS BASED ON BACKGROUND INFORMATION CURRENT AT TIME OF ISSUE.
- BEN ADAMS ARCHITECTS ACCEPTS NO LIABILITY FOR ANY SUCH ALTERATIONS OR ADDITIONS TO OR DISCREPANCIES ARISING OUT OF CHANGES TO SUCH BACKGROUND INFORMATION WHICH OCCUR AFTER IT IS ISSUED BY BEN ADAMS ARCHITECTS.

KEY:

ALL MEASUREMENTS TO BE CONFIRMED ON SITE

Ben Adams Architects <small>Third Floor 17 Southbank Street London SE1 0UP</small> <small>T 020 7633 0000 ben@benadamsarchitects.co.uk info@benadamsarchitects.co.uk</small>	DRAWING NAME: DOORS SCHEDULE - SHEET 07
	PROJECT NAME: MINERVA HOUSE
JOB NO: 15-035 SCALE: 1:40 @ A3 1:20 @ A1 STAGE: STAGE 5	DRAWING NO: A926/F