


No. 39

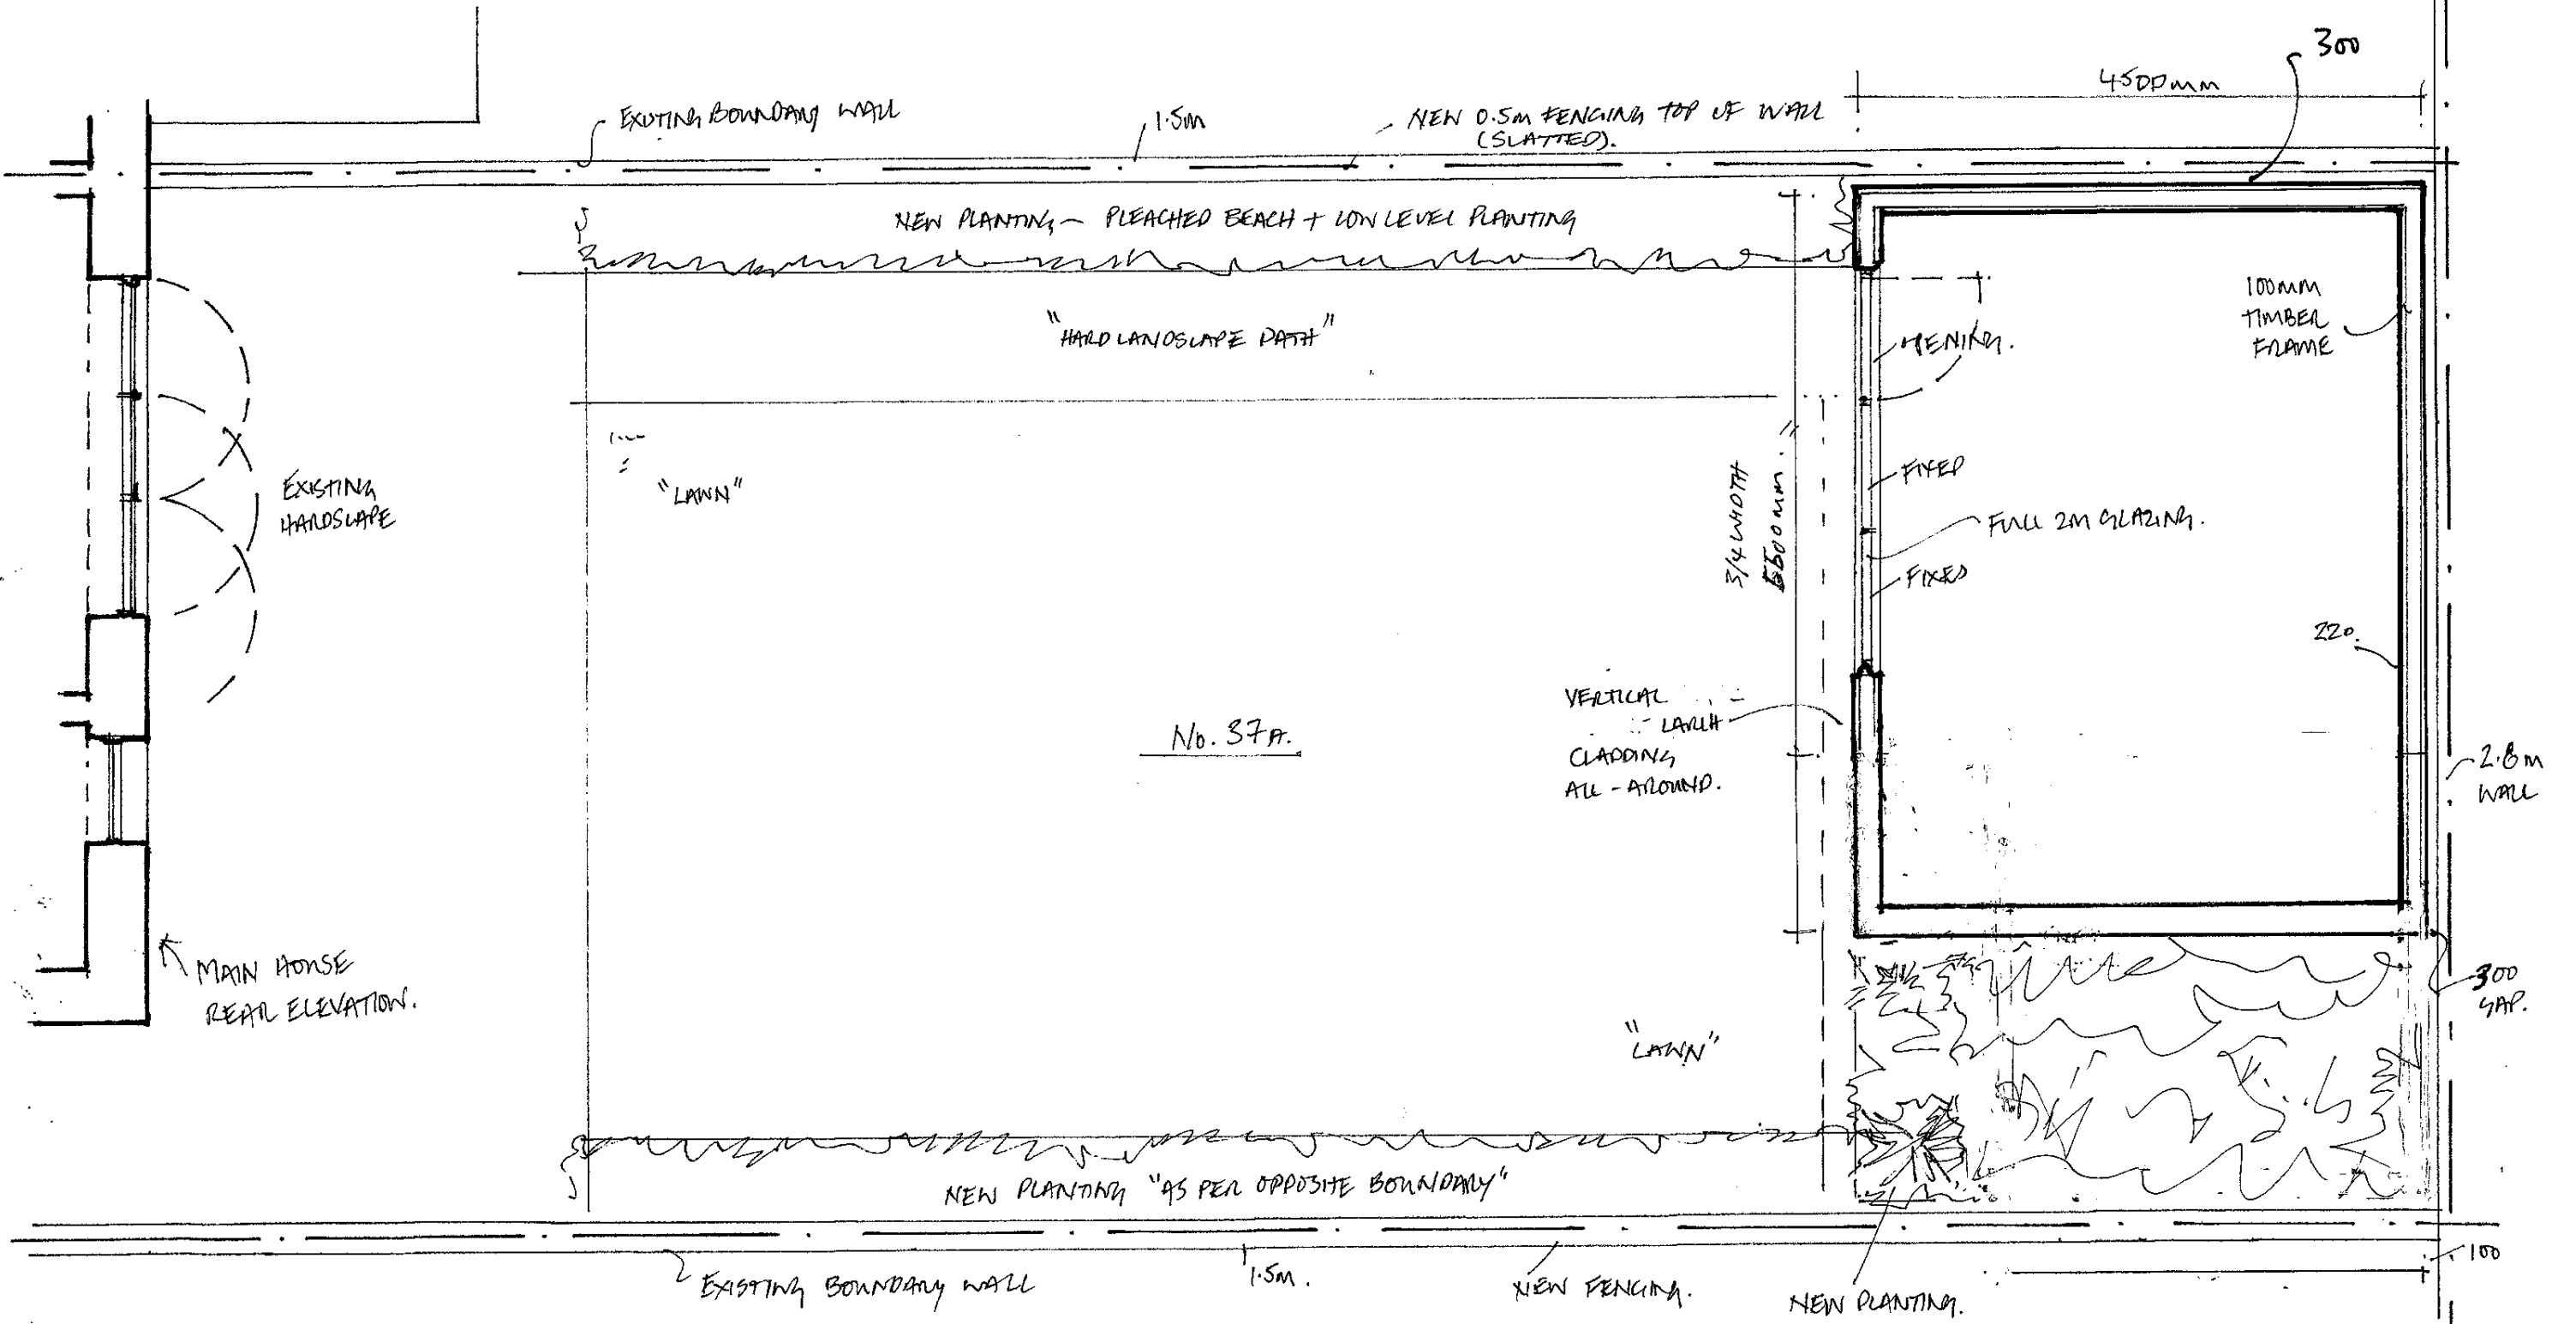

No. 37A

No. 35

PROPOSED GARDEN OUTBUILDING - PLATA ST.	
BARTHOLOMEW ROAD, LONDON, NWS	
- PROPOSED GENERAL ARRANGEMENT	
No. 17014	SHAW ARCHITECTURE LTD
A. 101	ISSUE B: 20.08.2017
1:50 @ A3	BY JS