

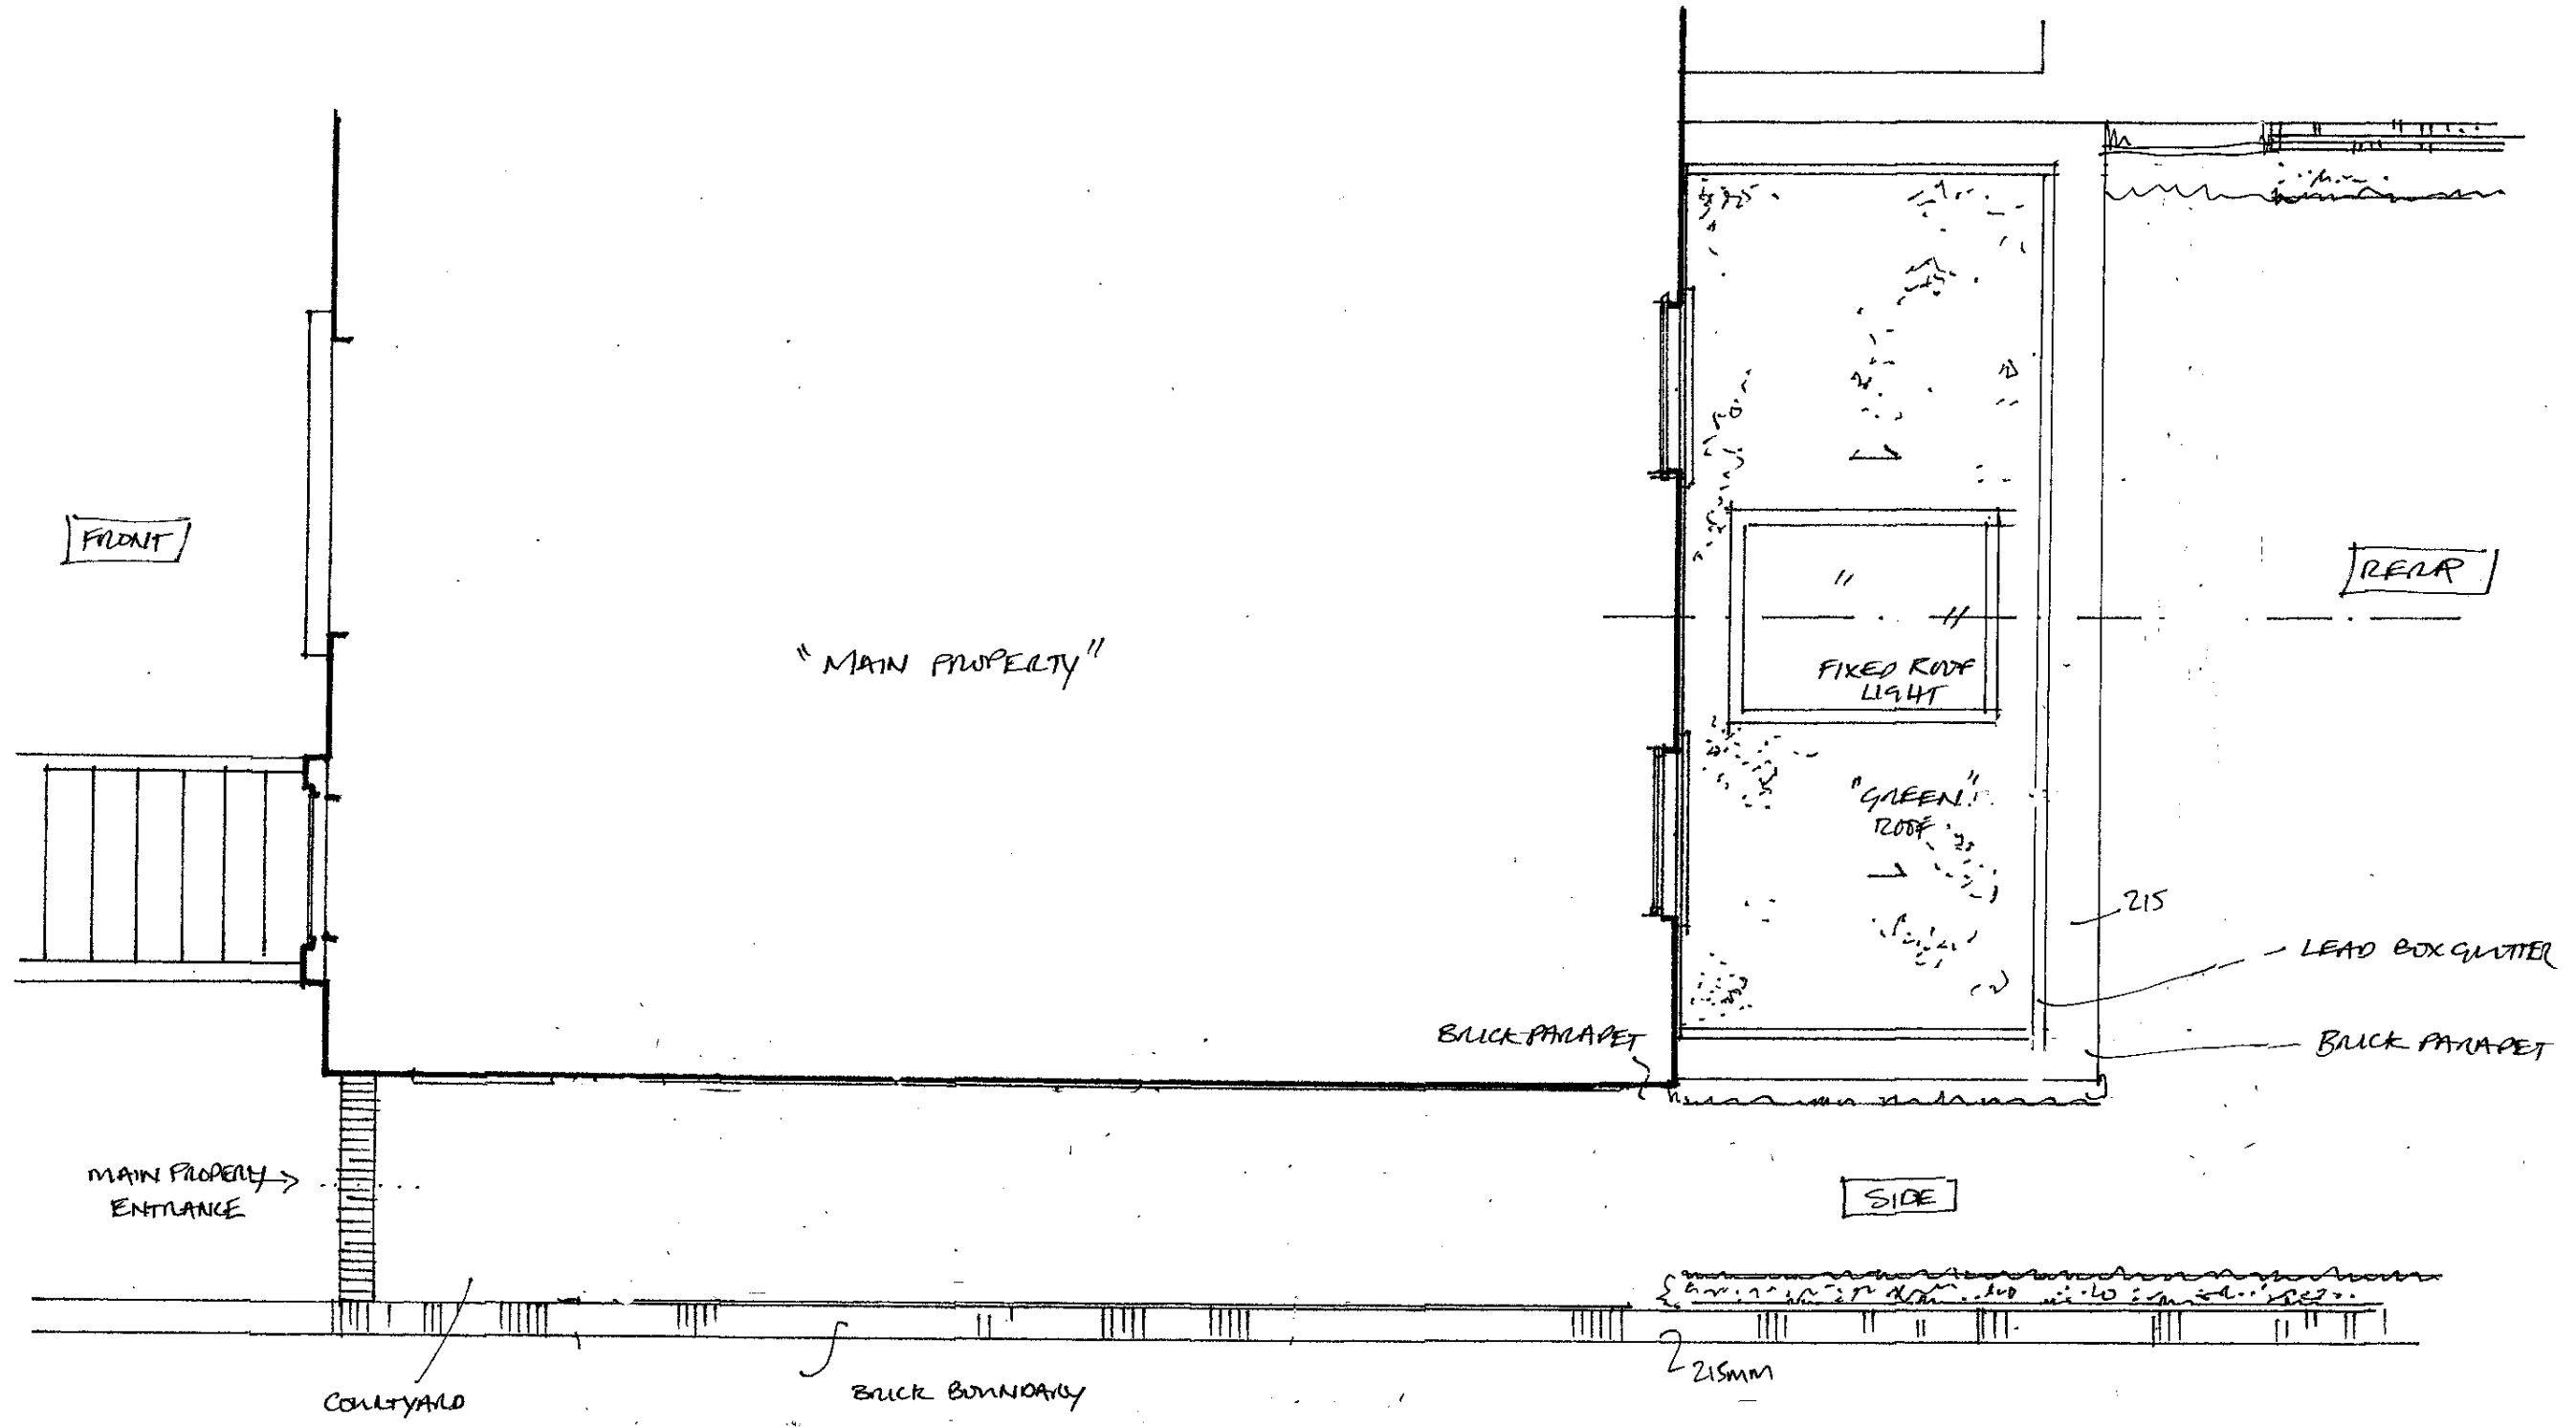


REFURBISHMENT OF FLAT A. 37.	
BATHOLOMEN ROAD, LONDON, NW2	
- PROPOSED APARTMENT PLAN.	
NO. 17013	SHAW ARCHITECTURE LTD.
... A.101	ISSUE B: 20.06.2017
1:50 @ A3	BY JS.

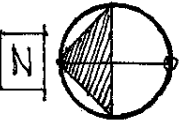


MAIN ROOF PLAN. OF PROPOSED REAR EXTENSION.

0 1 2 3	
REFURBISHMENT OF FLAT A. 37	
BARTHOLOMEW ROAD, LONDON, NW2	
- PROPOSED ROOF PLAN.	
No. 17013	SHAW ARCHITECTURE LTD.
- A102	ISSUE B : 10.06.2017
1:50 @ A3	BY JS


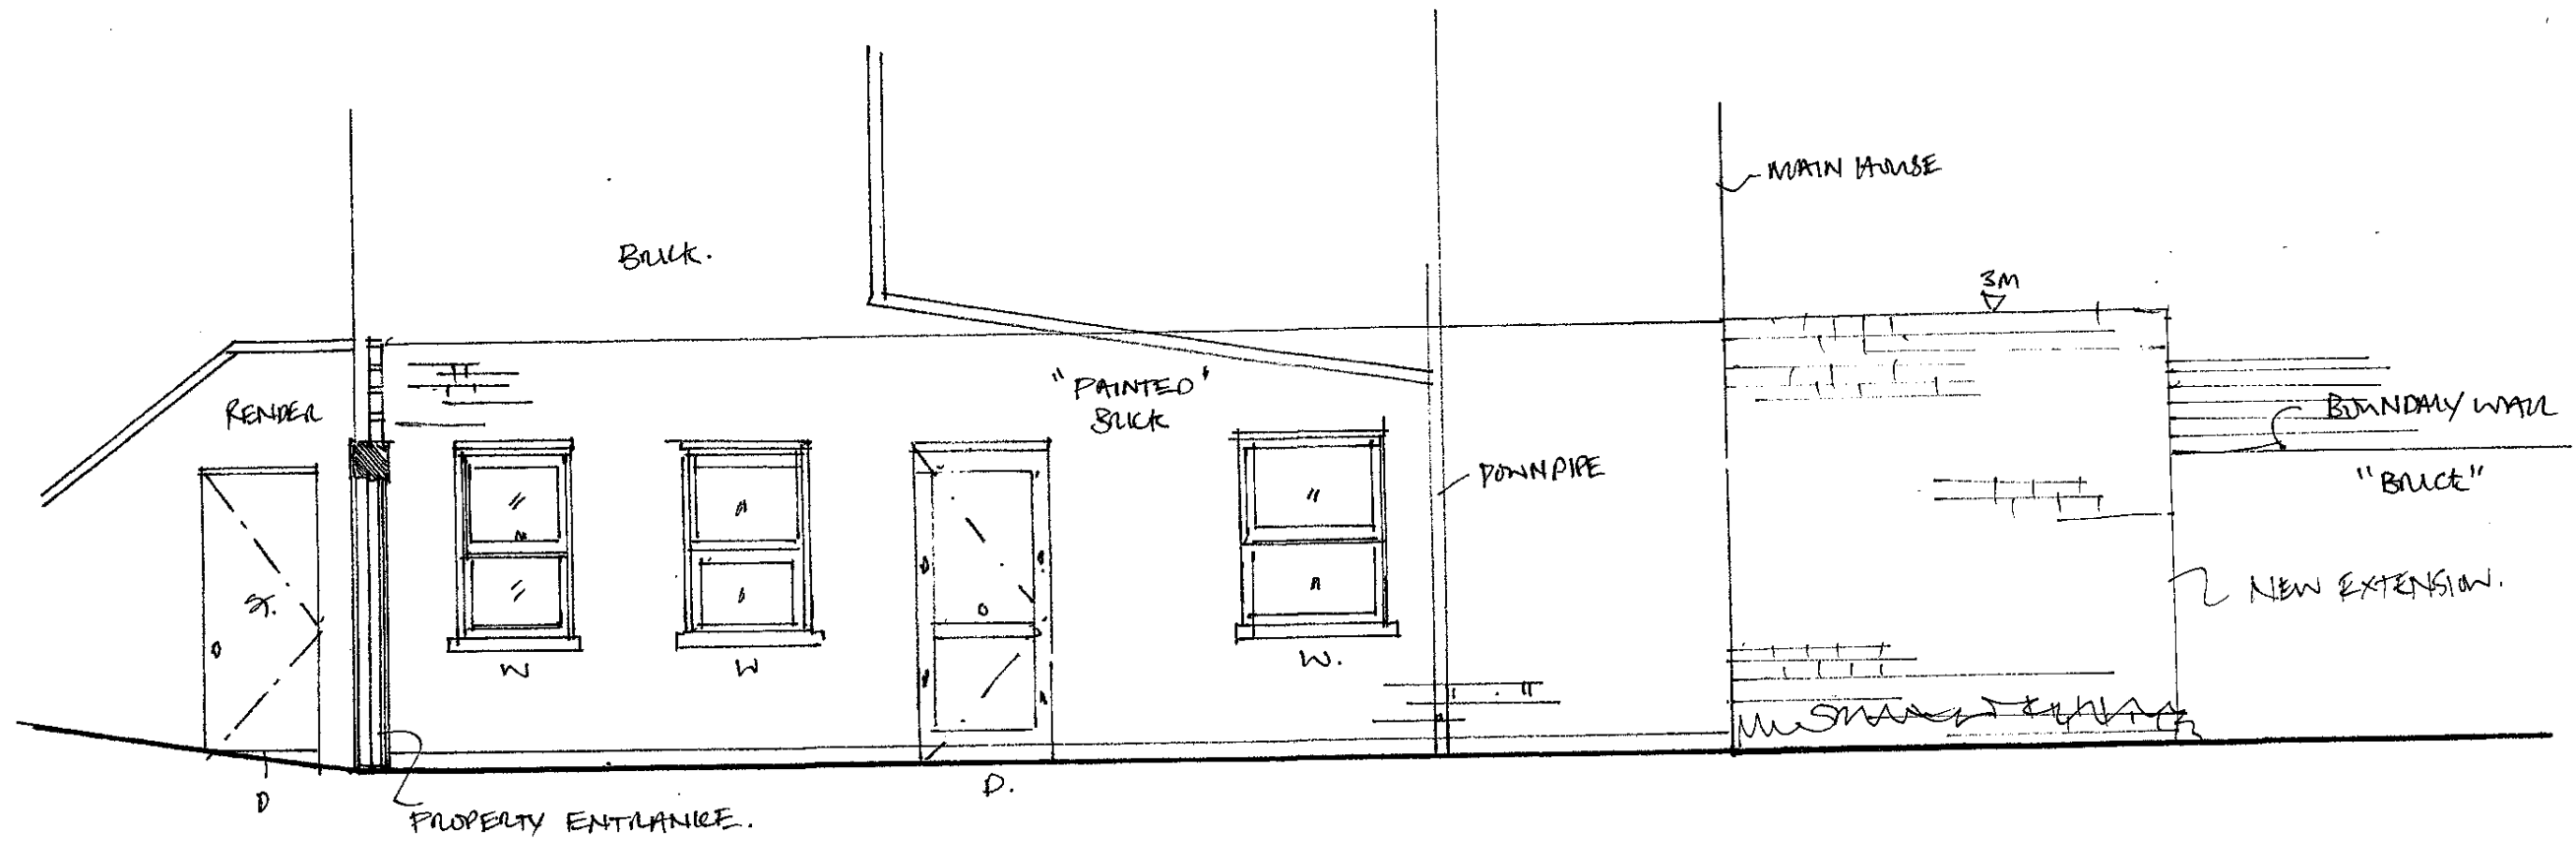


LONG SECTION/ELEVATION (WEST) 37. BARTHOLOMEW

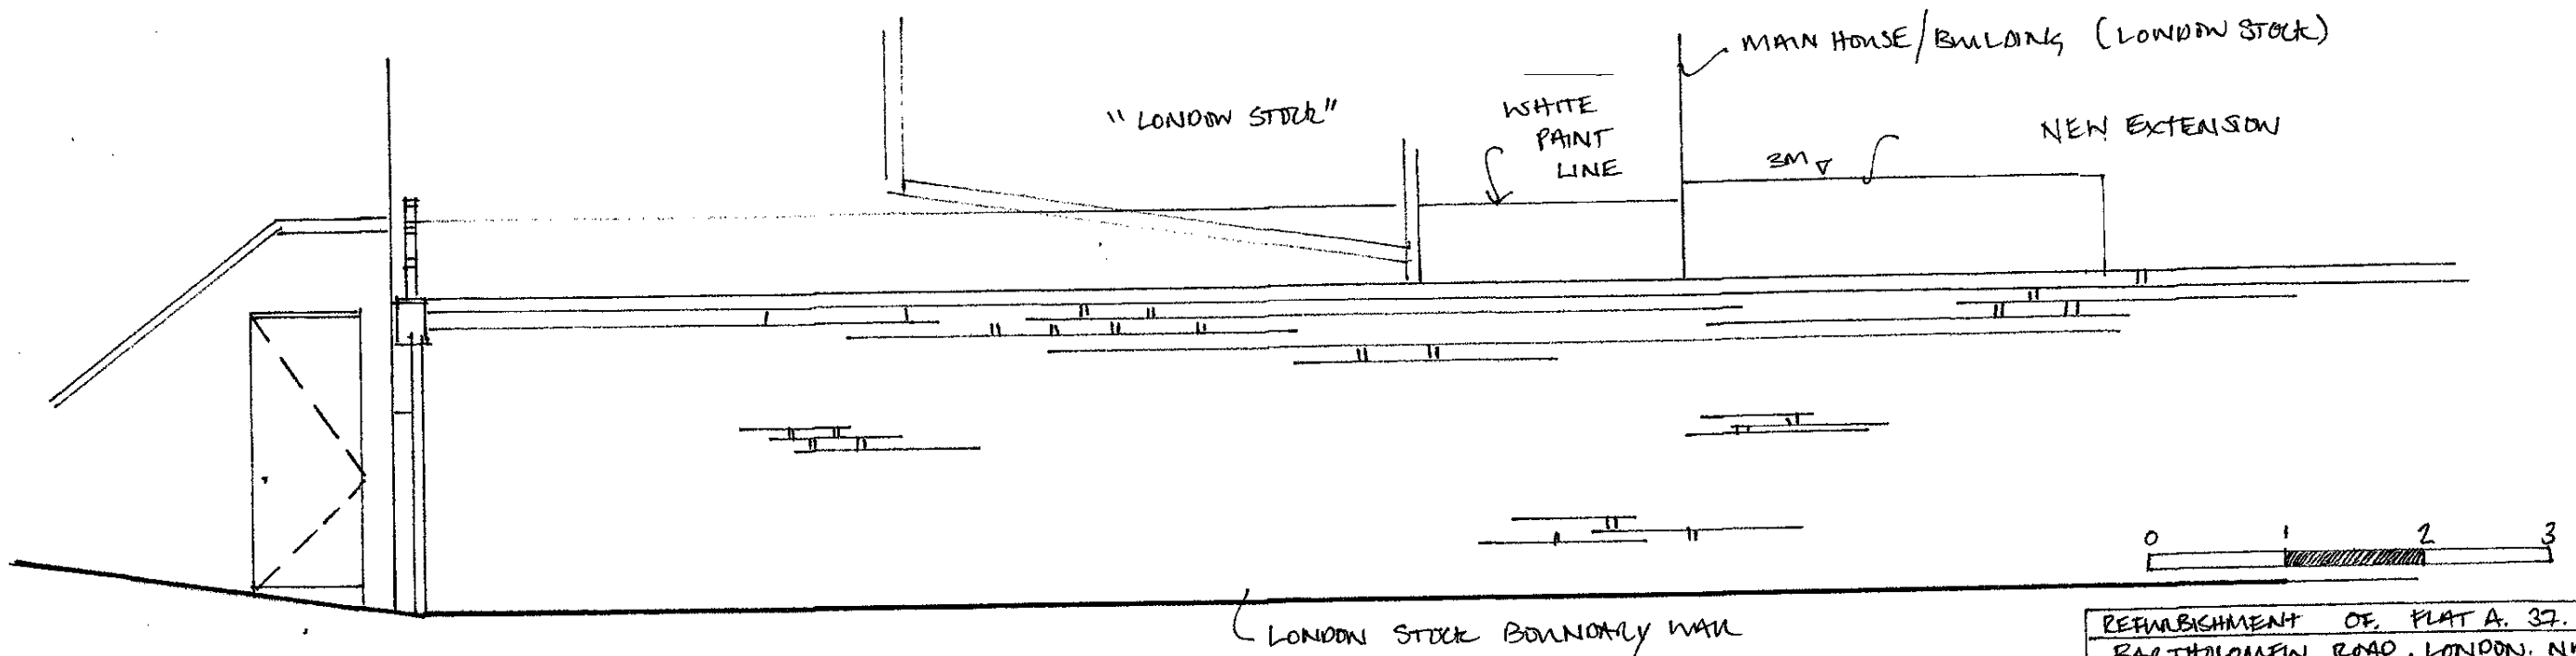

SIDE ELEVATION ... (WEST) VIEW FROM NO. 35.

REFURBISHMENT OF PLAT A. 37.	
BARTHOLOMEW ROAD, LONDON. N15	
- PROPOSED SIDE ELEVATIONS.	
- No. 17013	SHAW ARCHITECTURE LTD.
- A 201	ISSUE B: 20.06.2017
1:50 @ A3	6/15

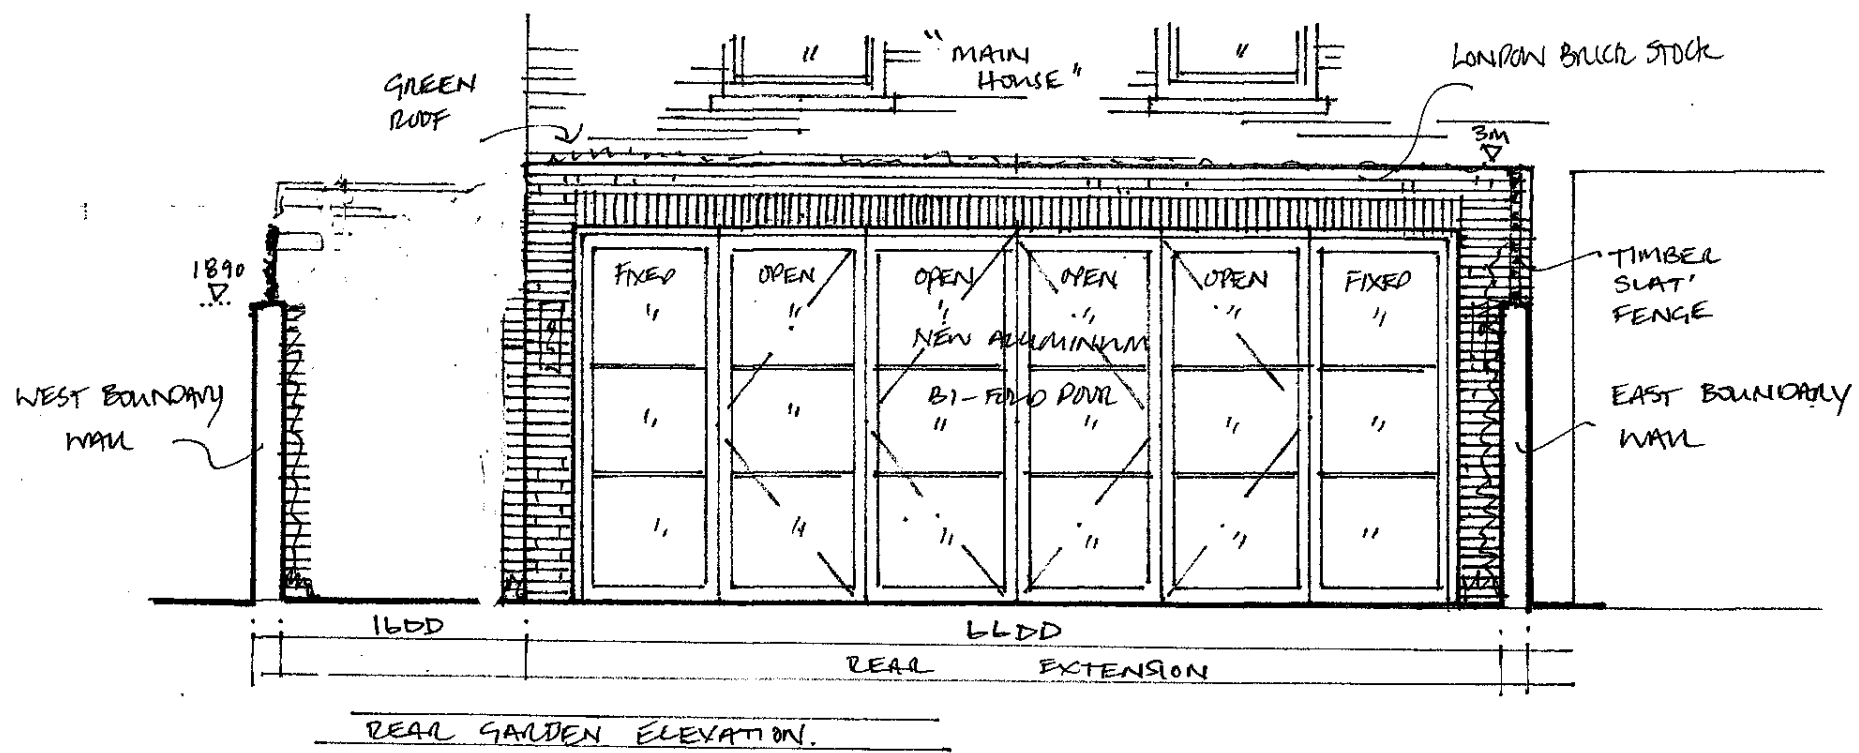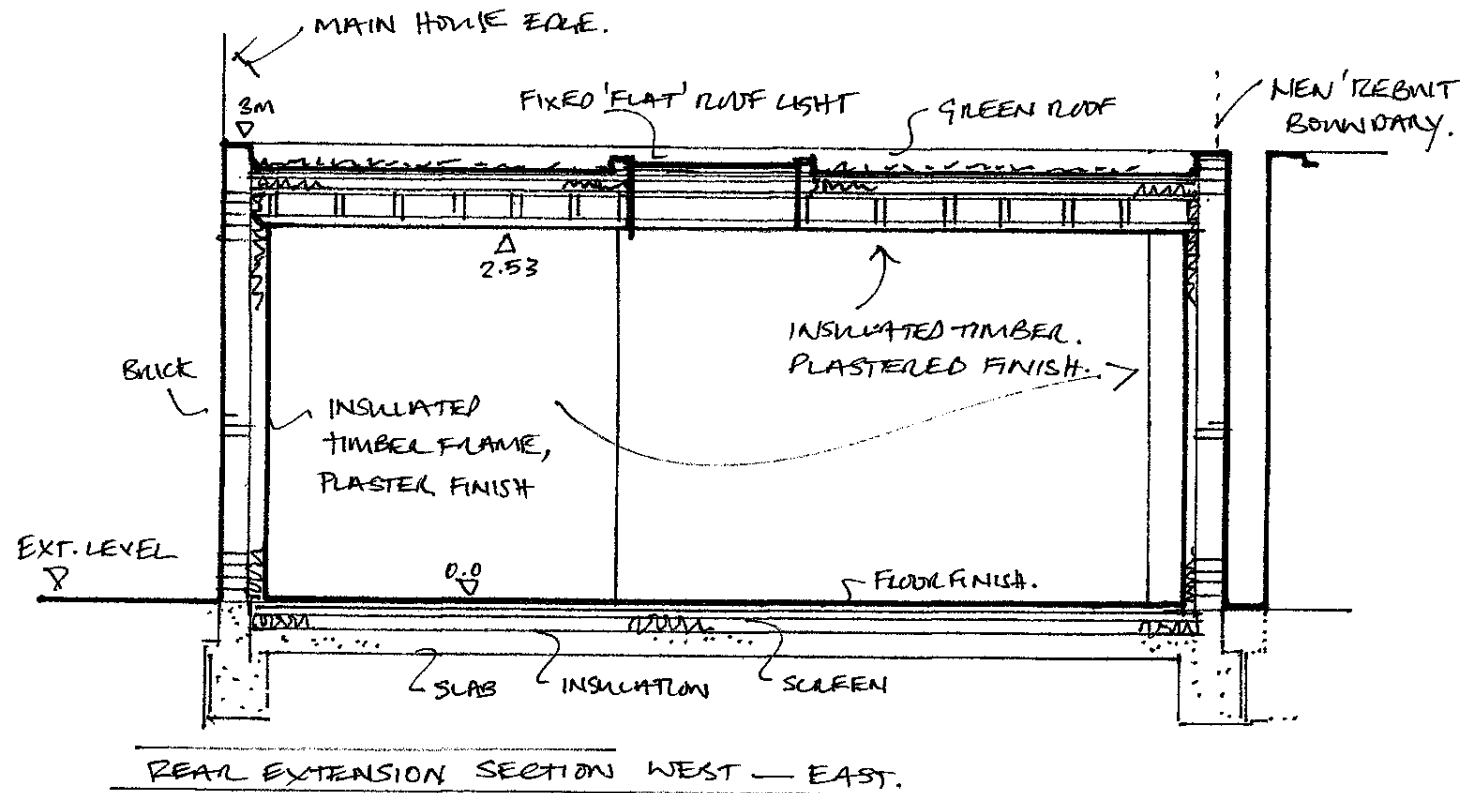

REFURBISHMENT OF FLAT A. 37	
BARTHOLOMEW ROAD, LONDON, NWE	
- REAR ELEVATION & CROSS SECTION.	
No. 17013	SHAW ARCHITECTURE LTD.
- A202.	ISSUE : 0 . 2017
1:50 @ A3	BY JS.