



Proposed

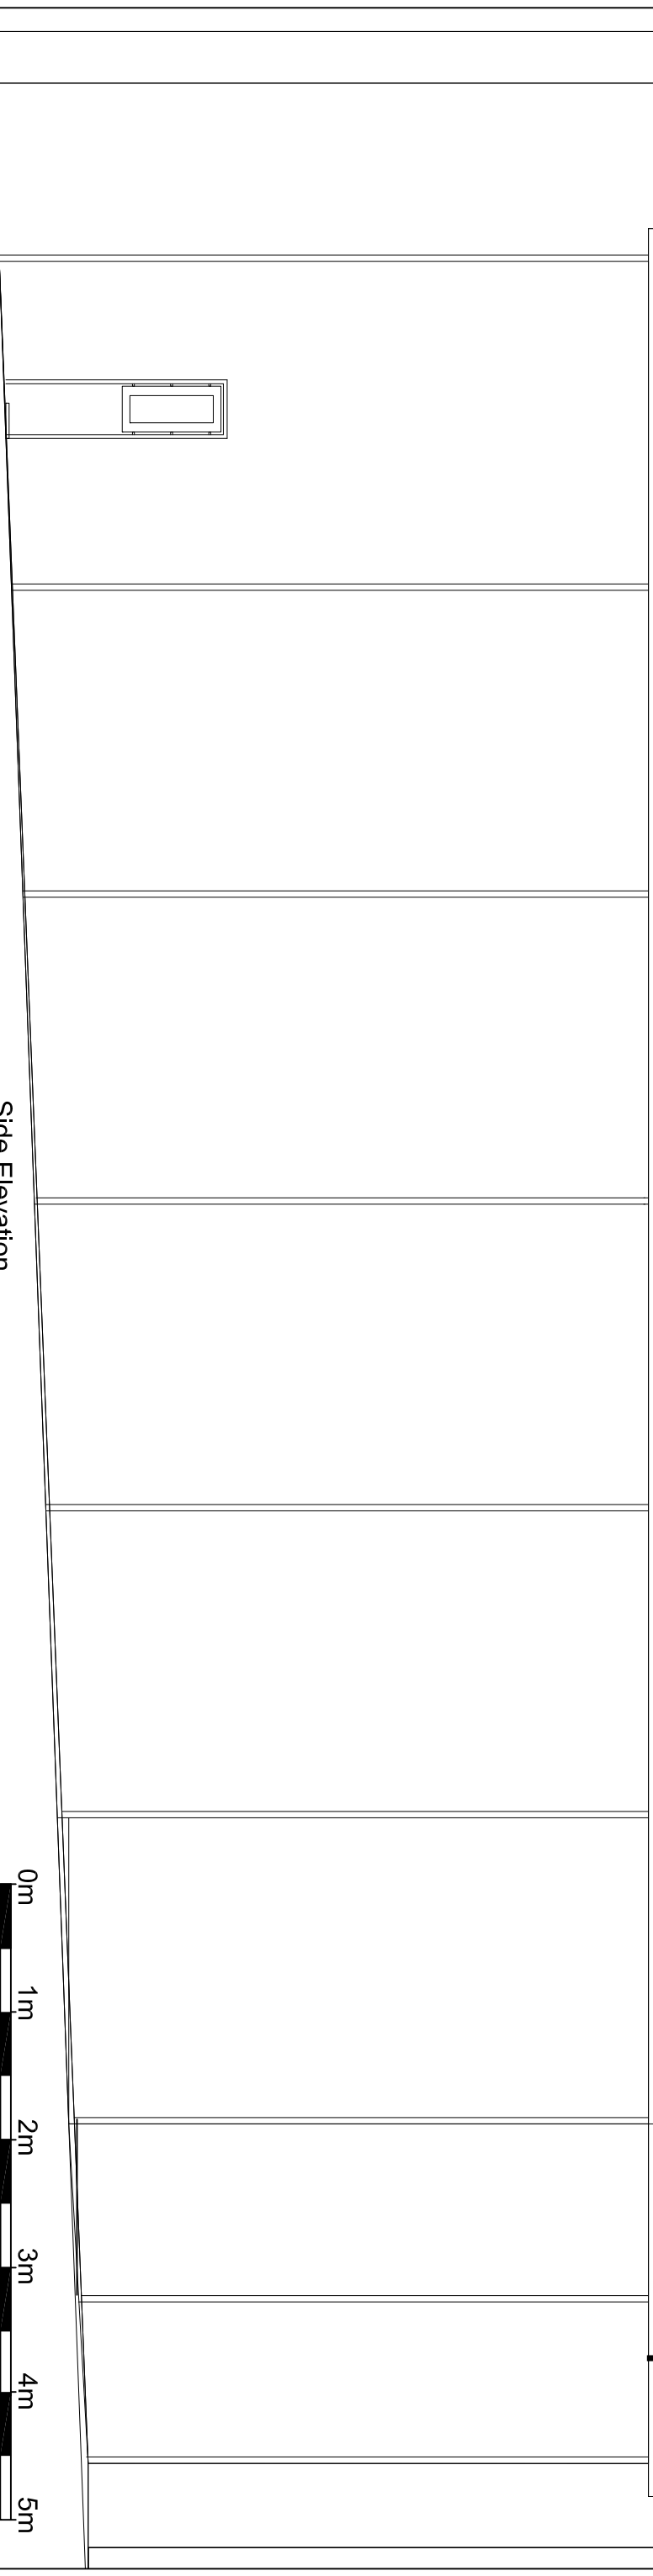

Side Elevation
Scale 1:50

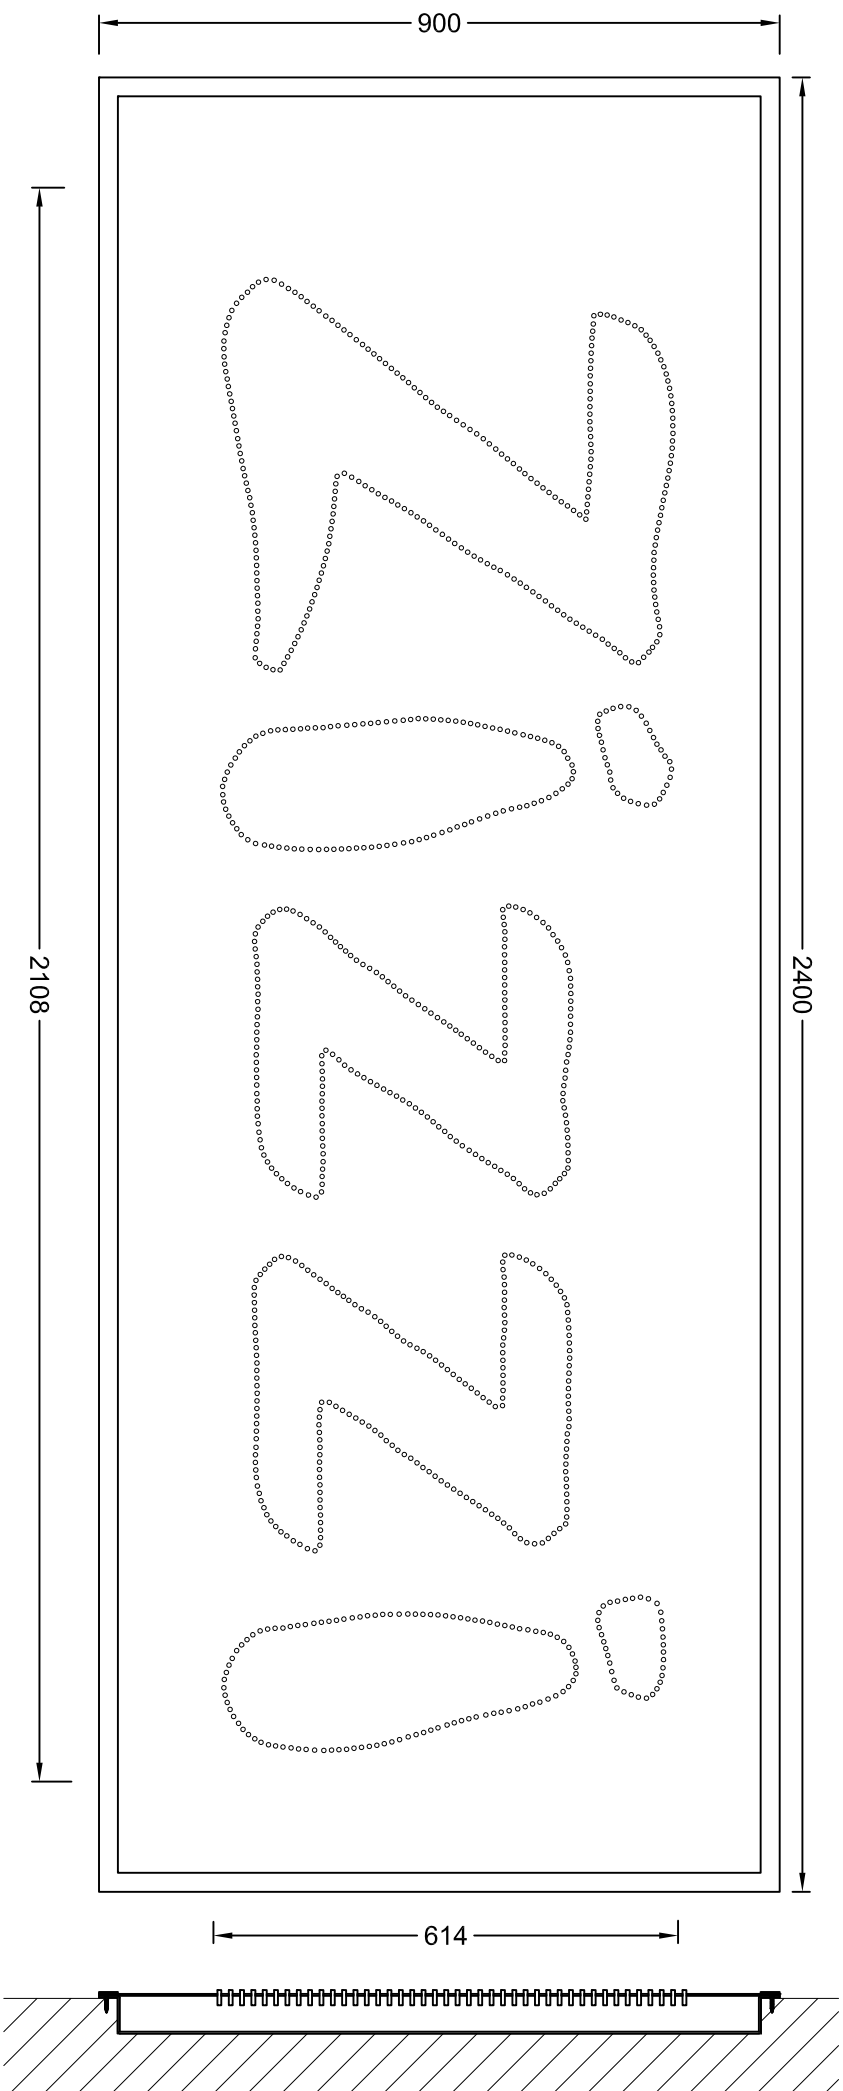

Recessed light box - 1 off.


Scale 1:10



Replacement folded and welded 2.5mm aluminium panel is finished black and is fitted into the existing recess within the wall behind the glazing.

Face of the panel has the letter outlines formed by a chain of fret cut holes.

Holes are fitted with warm white LEDs which push through the panel face.

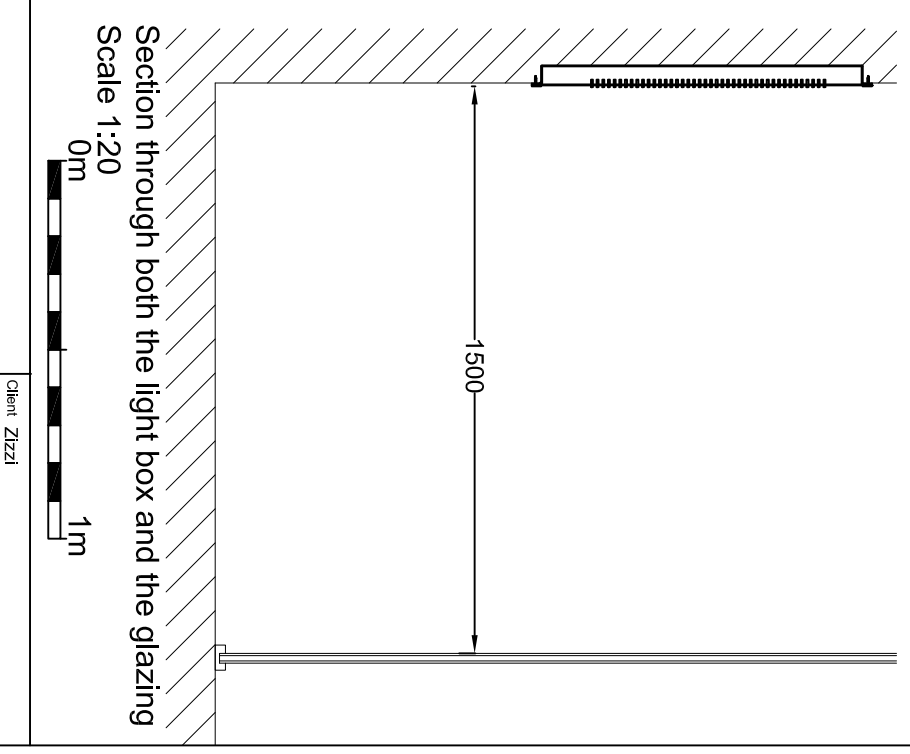

Section through both the light box and the glazing
Scale 1:20

- D Hanging sign removed 26/06/16
- C Layout alterations 21/06/17
- B Proj sign to hang 16/06/17
- A Text and projecting sign added 19/04/17
- A Vinyl removed



Technical Signs
Floor 1 - Unit 3
Hille Business Centre
132 St Albans Road
Watford, Herts, WD24 4AE
Tel: 01923 811999
Fax: 01923 811998
E-mail: info@technicalsigns.co.uk

Client: ZIZZI	
Address/Job details Unit 8 Central St Giles Plaza Convent Garden WC2H 9AB	
Proposed Signage	
Job No: 1865	
Drawn by: DN	Date: 28/03/17
Scale: As specified (A3)	Drawing No: 595391-5
	Rev: D