



GROUND FLOOR

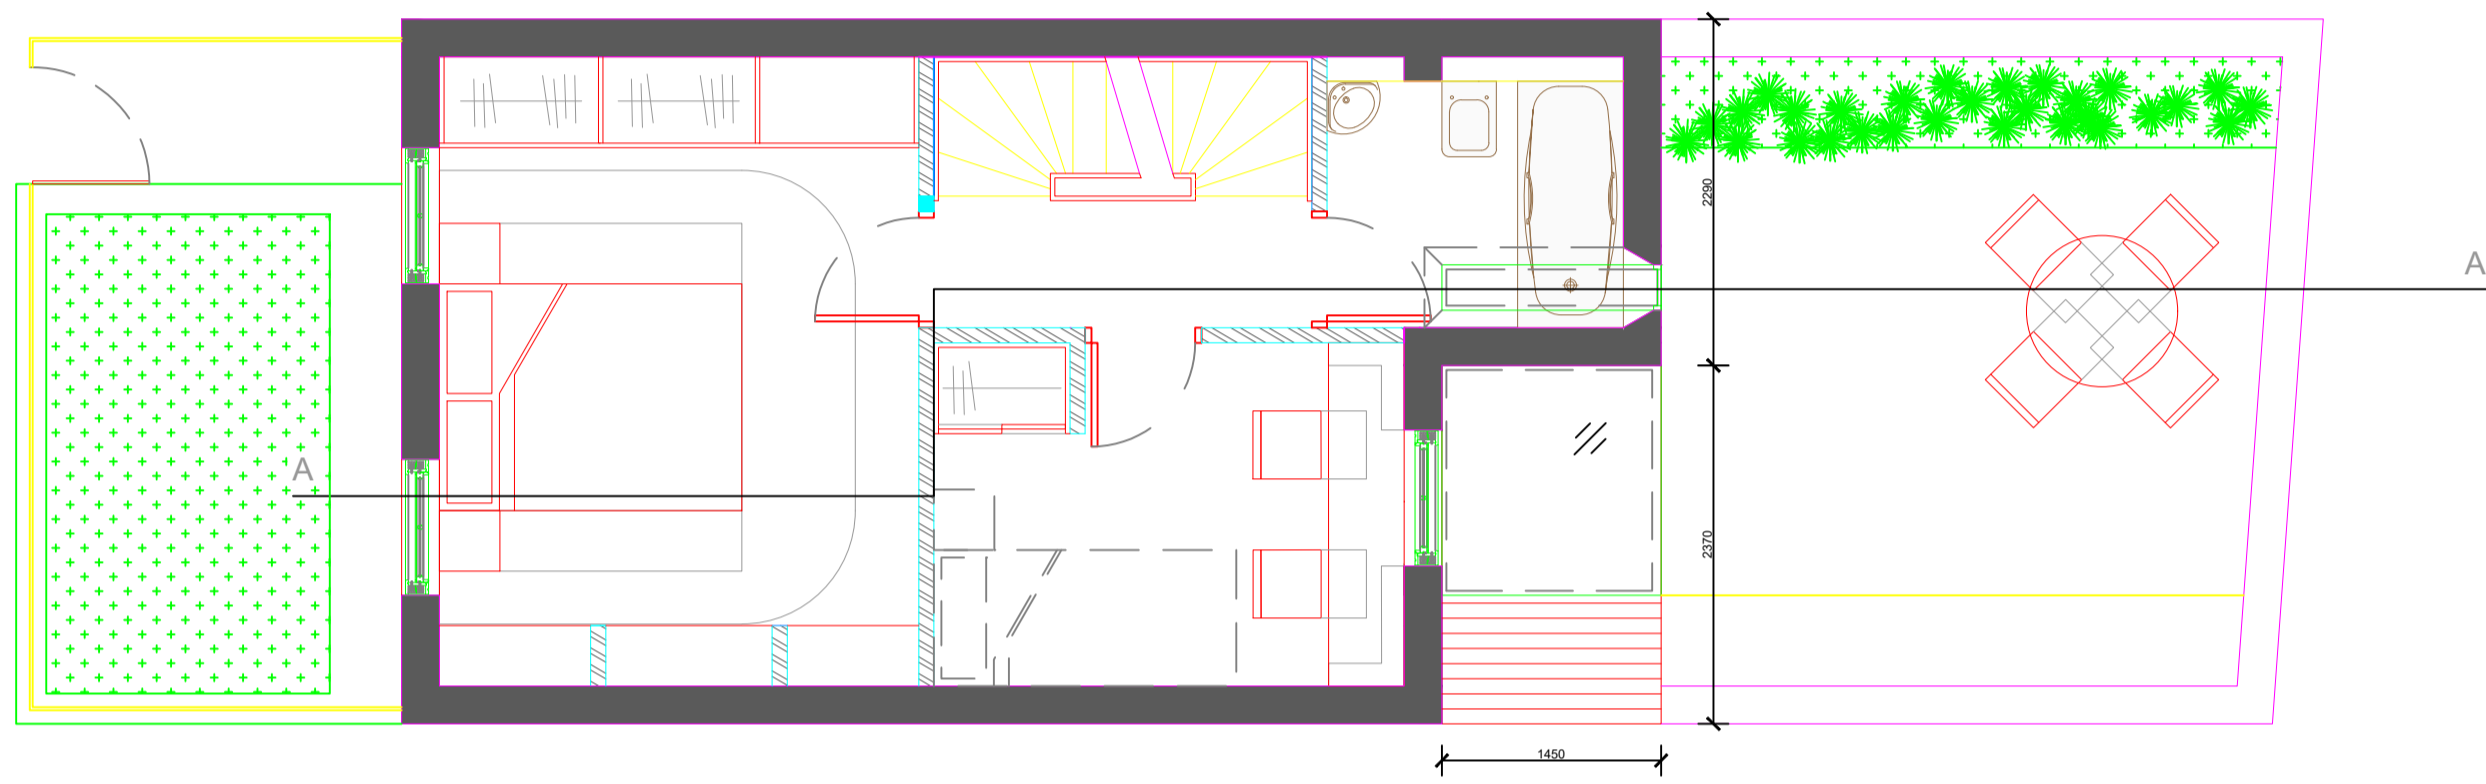

FIRST FLOOR

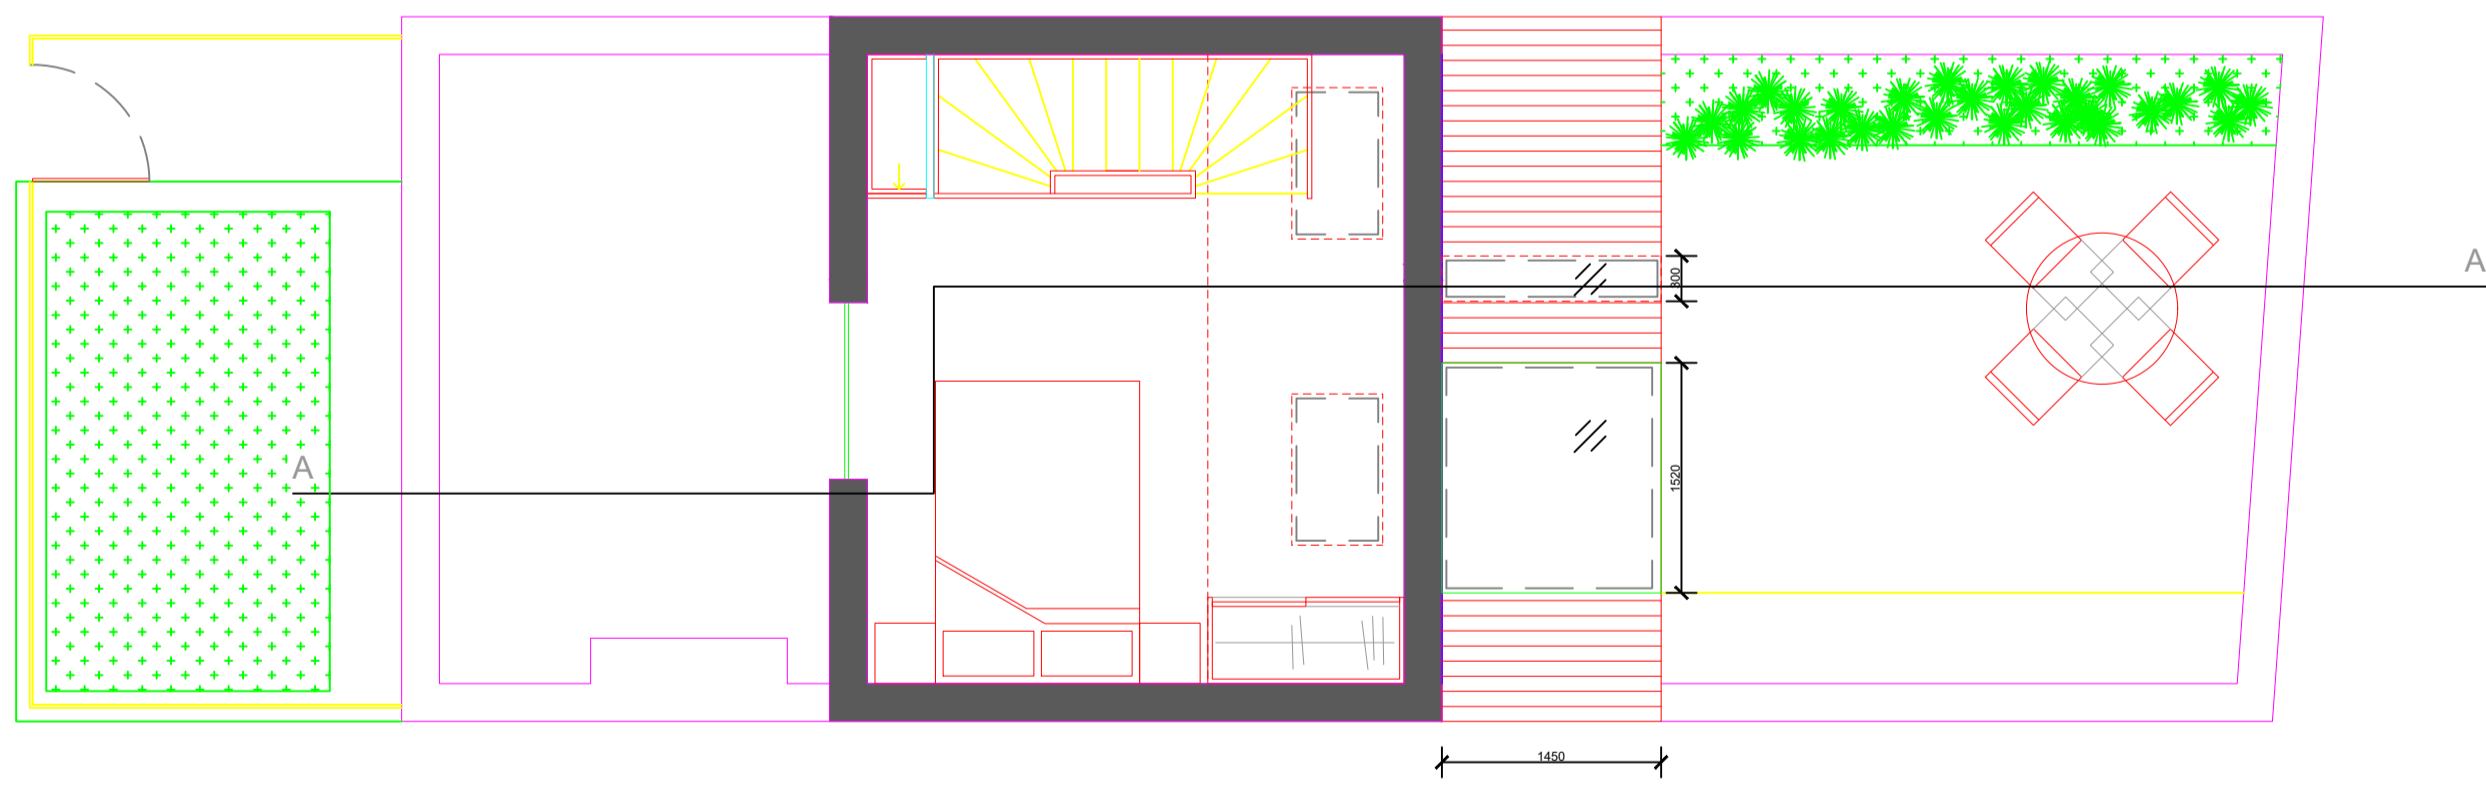

SECOND FLOOR



Revision	Description	Date
1	Removal of balustrade	27-6-17
Revision Schedule		

PROJECT 12 FORTRESS GROVE LONDON NW5 2HD		
DRAWING PROPOSED PLANS		
CLIENT		
DATE 19/04/17	DRAWN byds	
DRAWING No. A-100R1	SCALE 1:50 @ A1	CHECK PRN
© Copyright retained		

PROPOSED PLANS

