


# SITE ADDRESS

143 Abbey Road, London, NW6 4SL  
Junction with Priory Terrace - 10m Before  
Reference Stop: Stop H  
Easting/Northing: 525709/183954

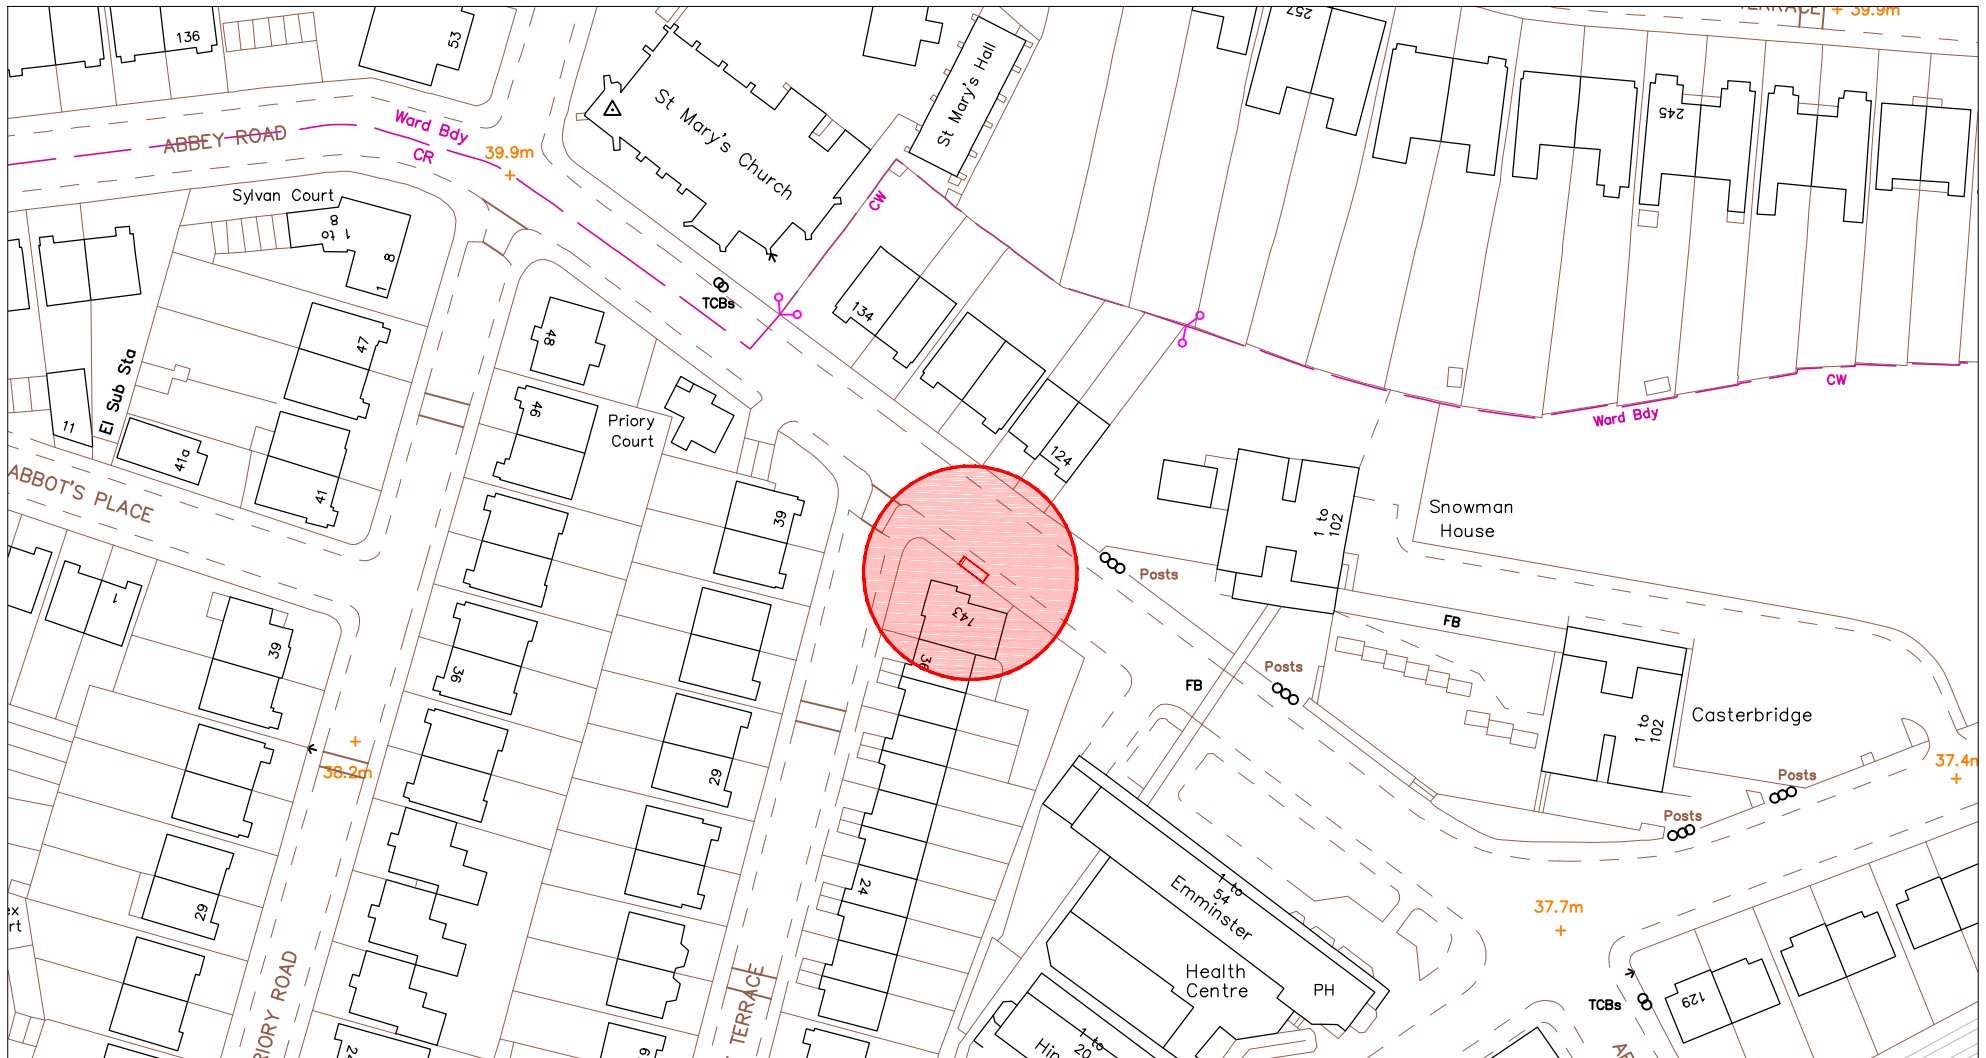



1

LOCATION PLAN

SCALE 1 : 1250

# SITE ADDRESS

143 Abbey Road, London, NW6 4SL  
Junction with Priory Terrace - 10m Before  
Reference Stop: Stop H  
Easting/Northing: 525709/183954

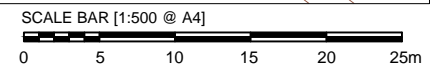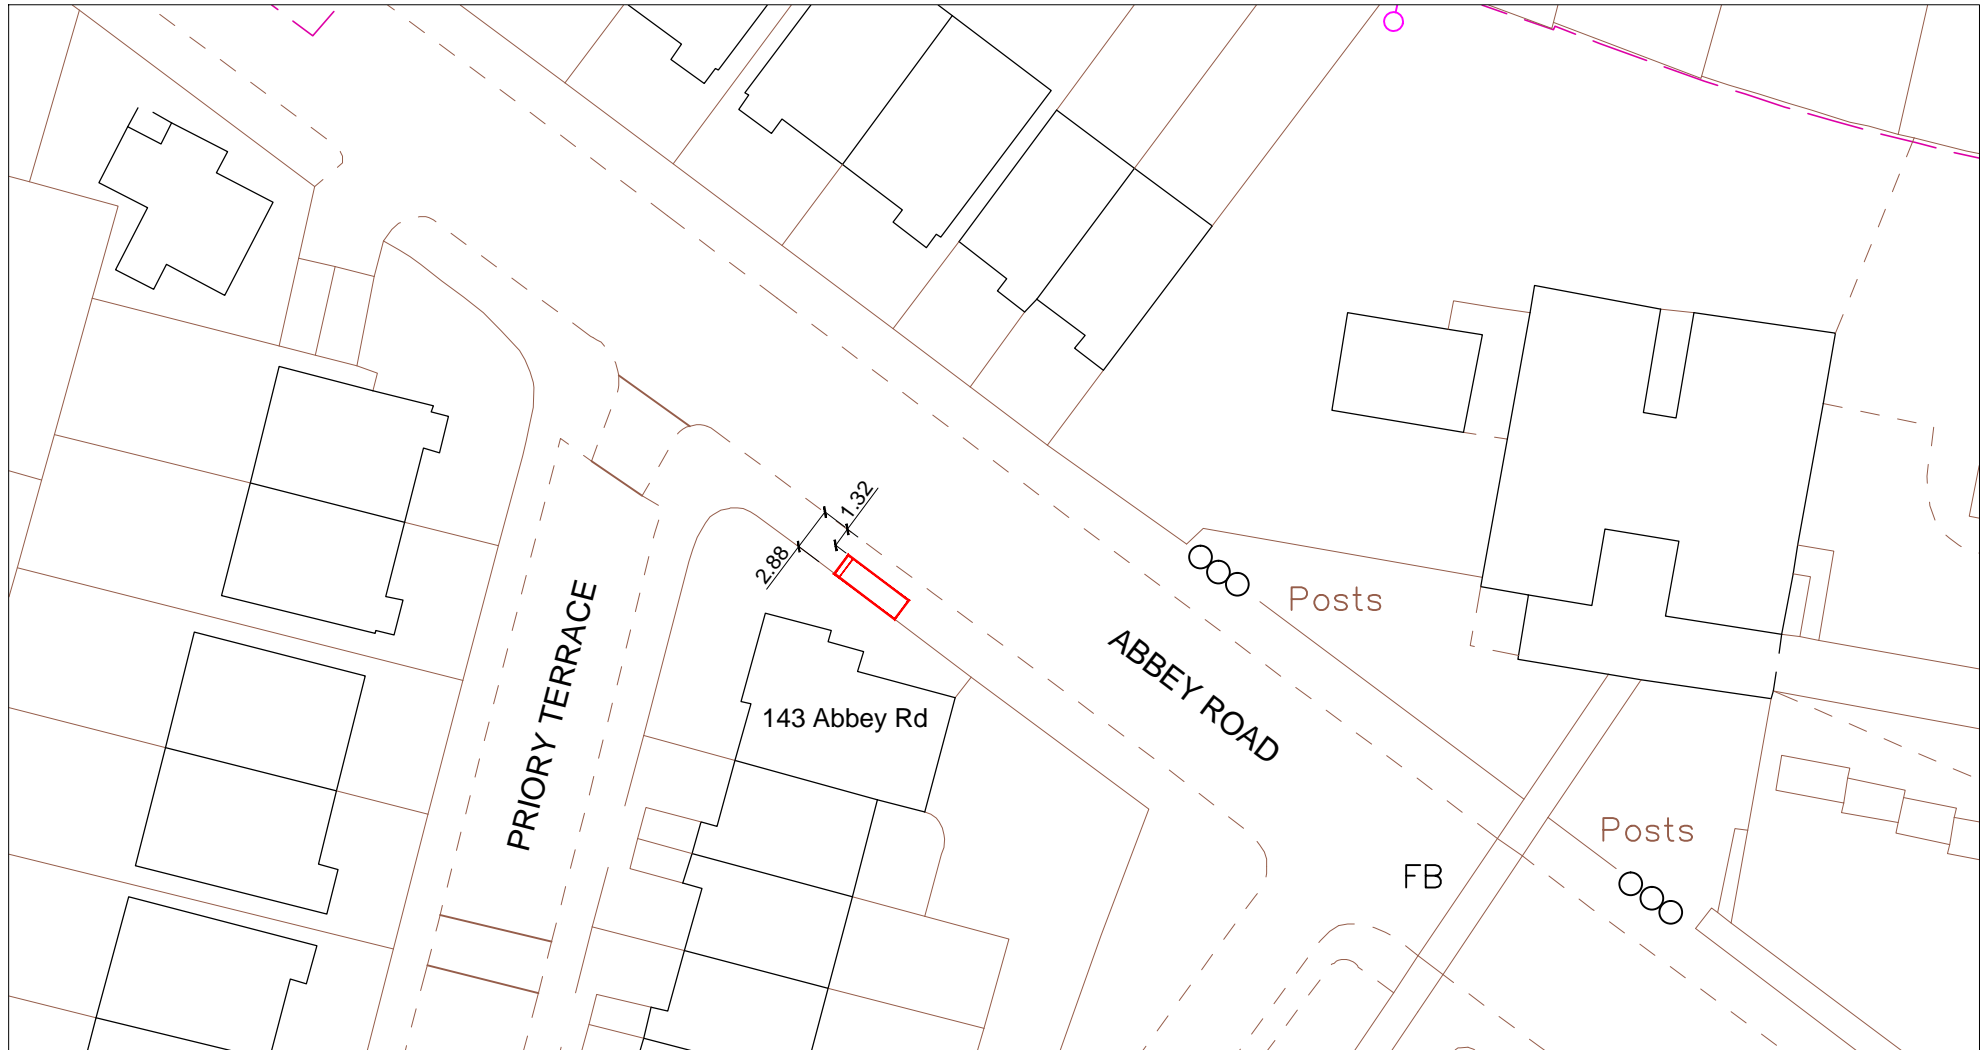

## SITE ADDRESS

143 Abbey Road, London, NW6 4SL  
Junction with Priory Terrace - 10m Before  
Reference Stop: Stop H  
Easting/Northing: 525709/183954




## PROPOSED ADVERTISING DISPLAY

The proposed advertising panel will comprise a double sided freestanding display unit for static paper advertisements. This will be viewed as an integral part of the existing shelter design.

Seating will also be added, however this aspect does not require consent.

# SITE ADDRESS

143 Abbey Road, London, NW6 4SL  
Junction with Priory Terrace - 10m Before  
Reference Stop: Stop H  
Easting/Northing: 525709/183954

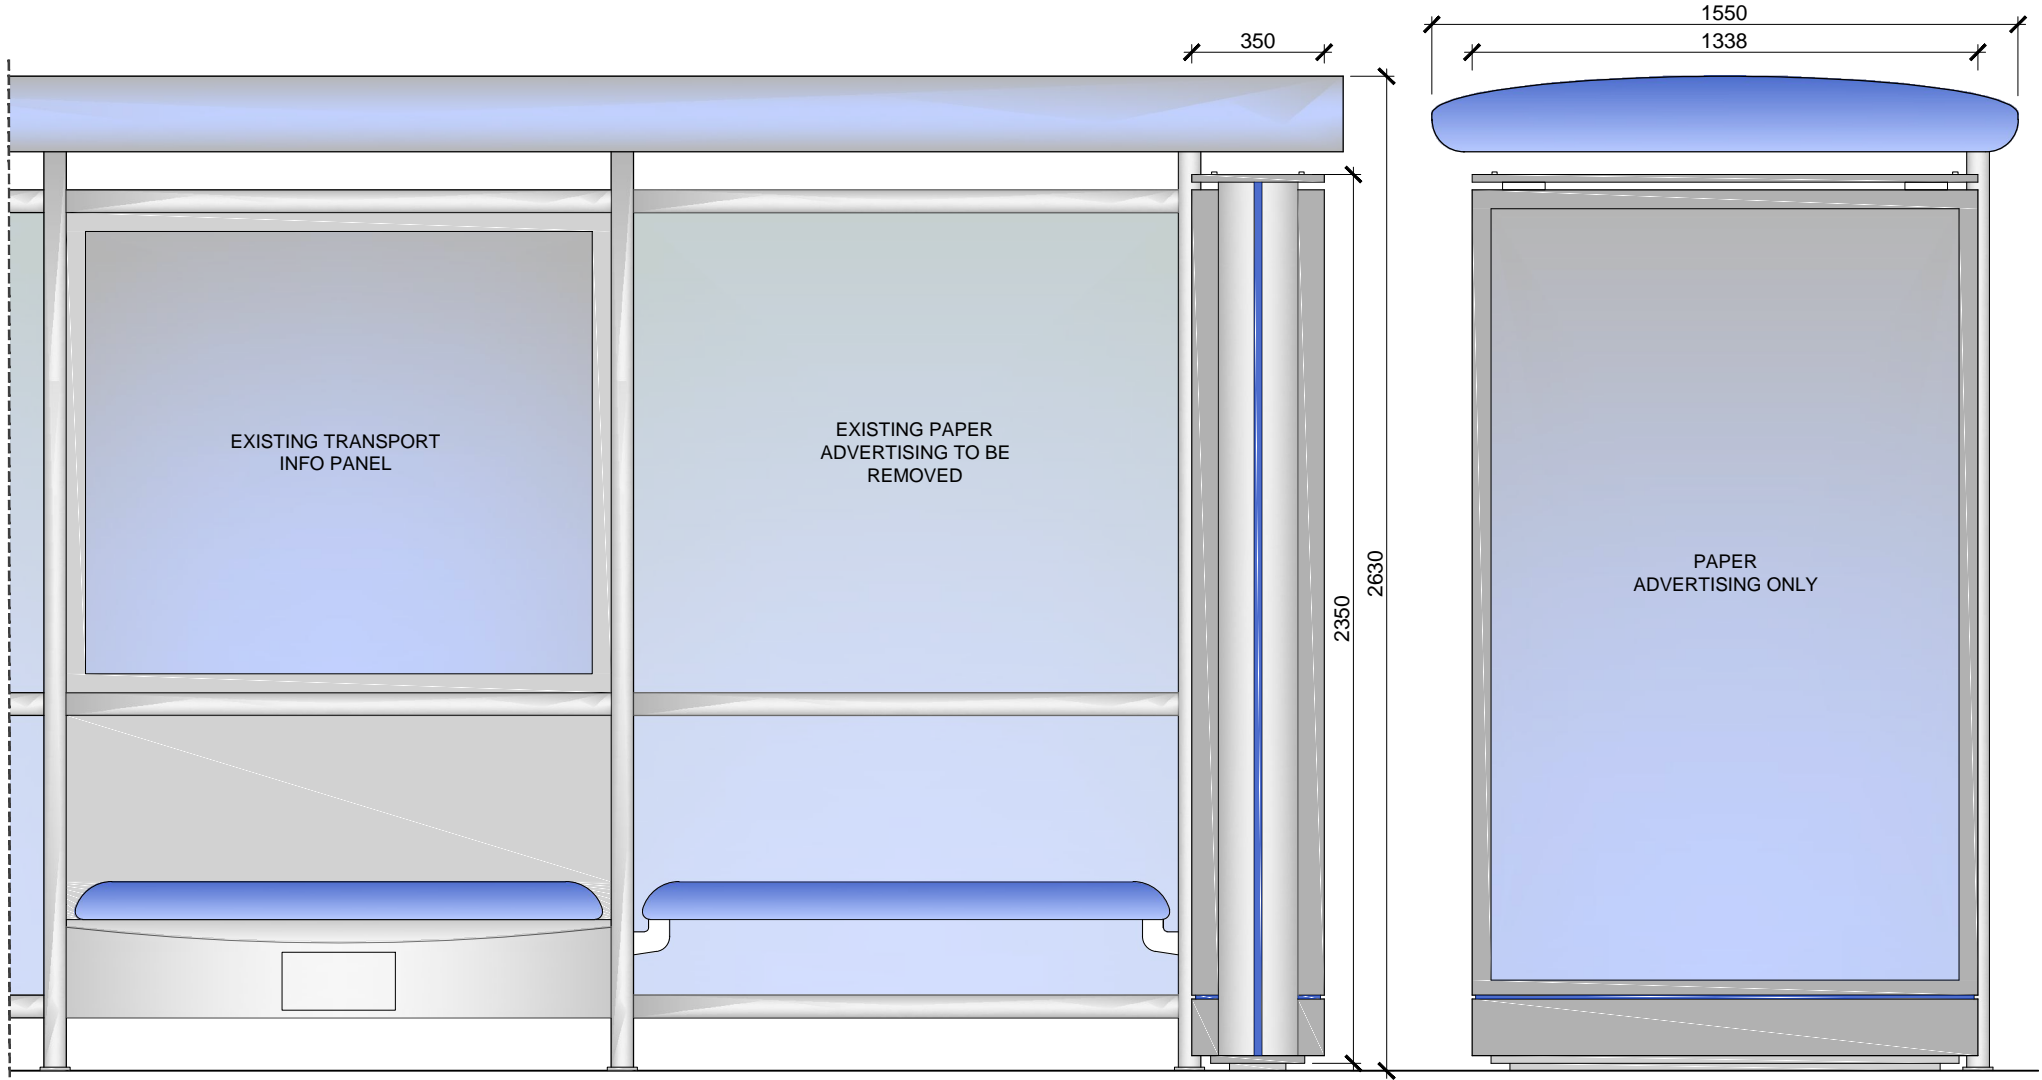

SCALE BAR [1:20 @ A4]

