


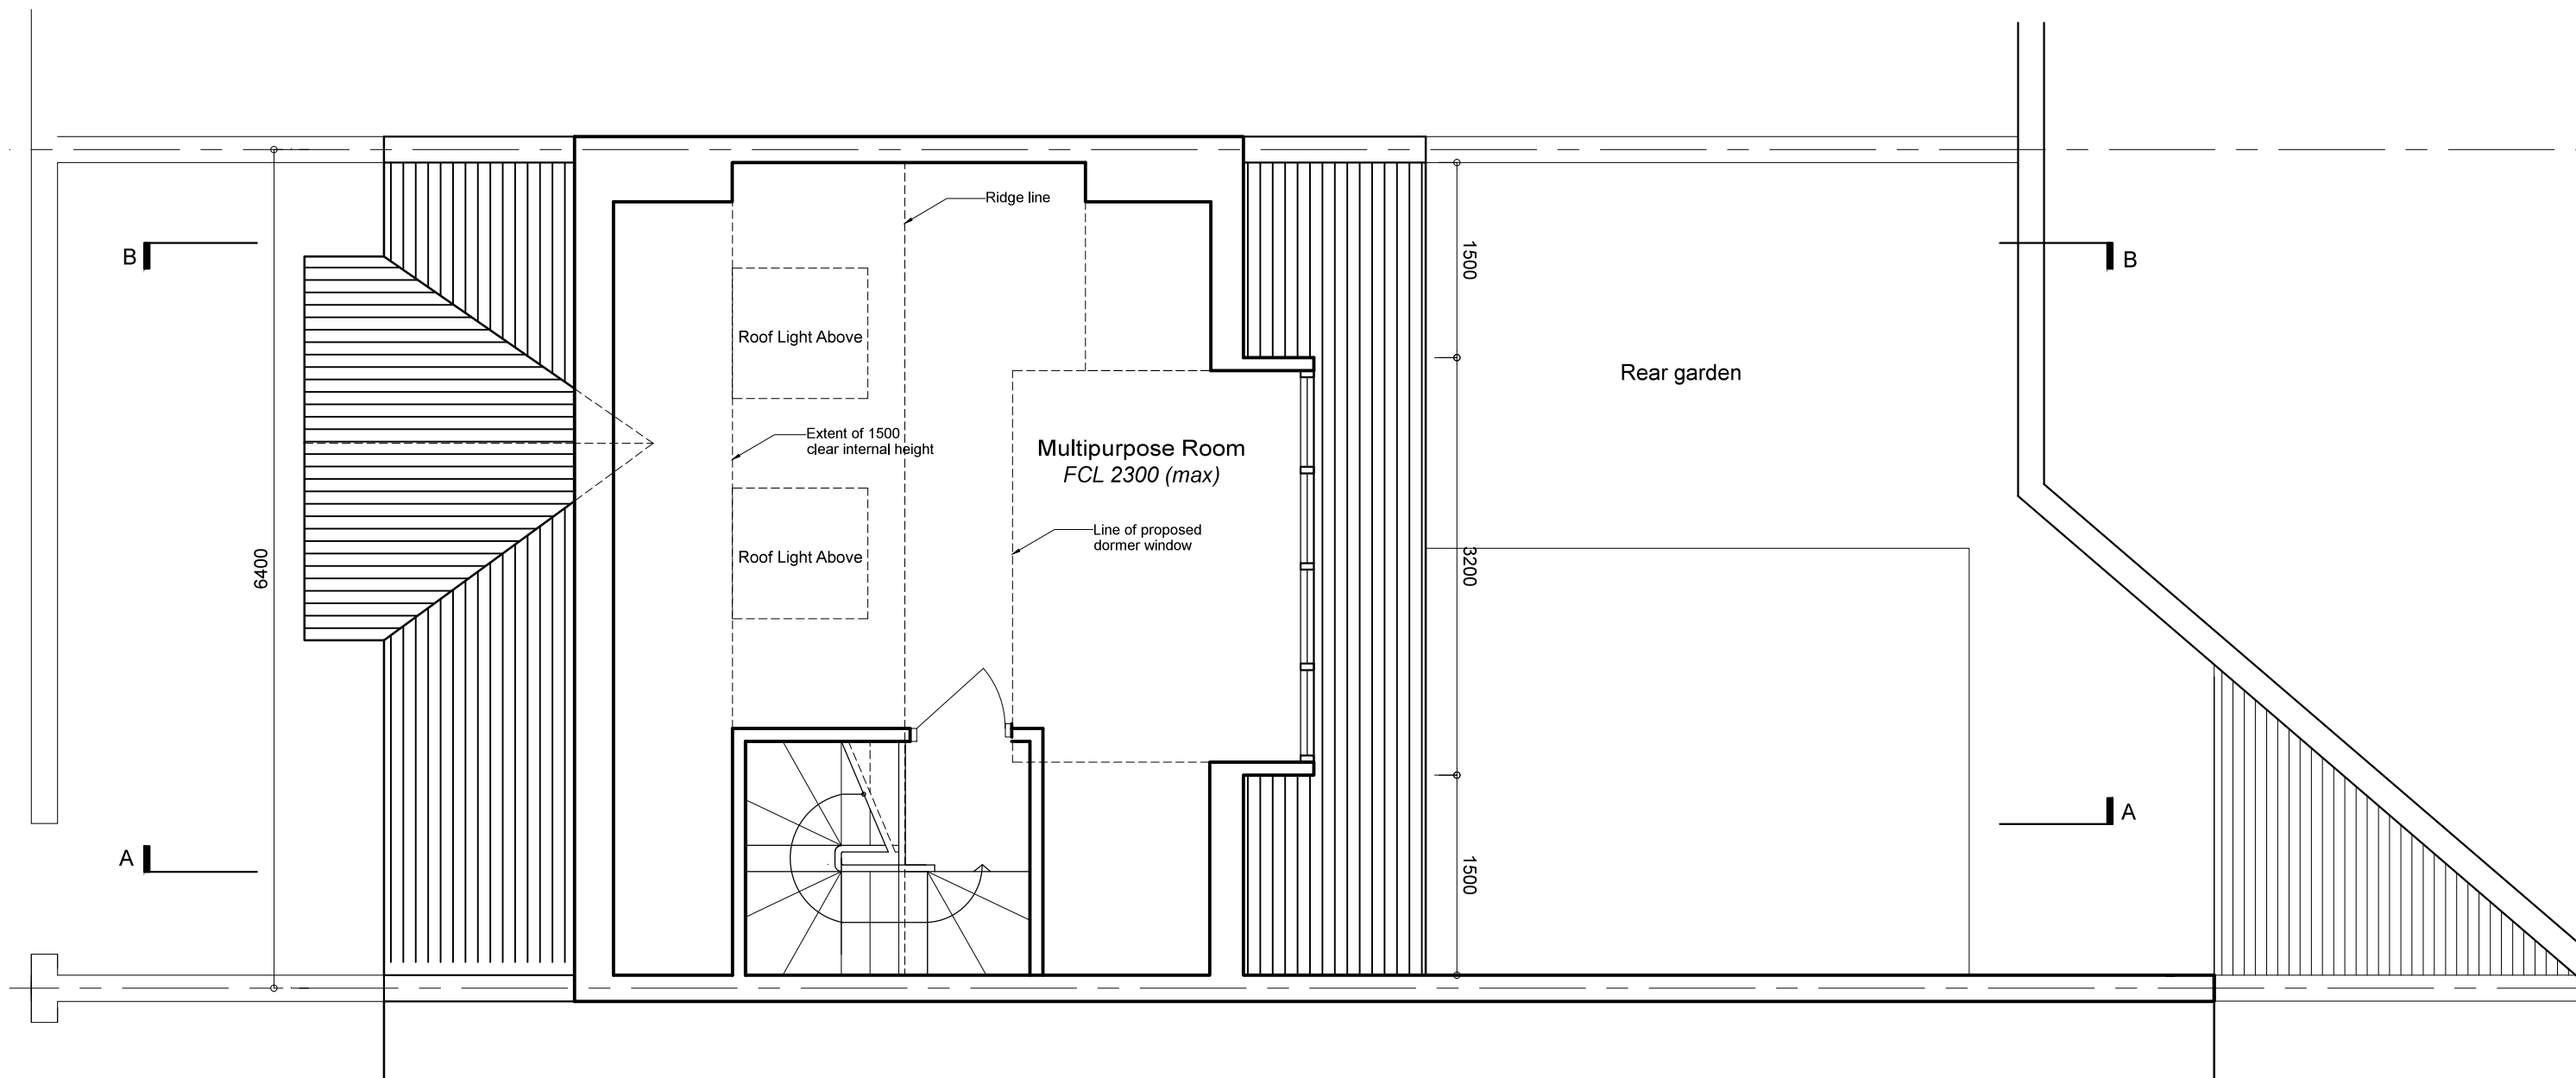

Proposed Loft Plan

