

2 Large scale location plan  
1:1,250




Existing street view photograph  
NTS@A3


Note:  
It is understood that the existing signage has been removed by previous tenant.



Existing entrance photograph  
NTS@A3

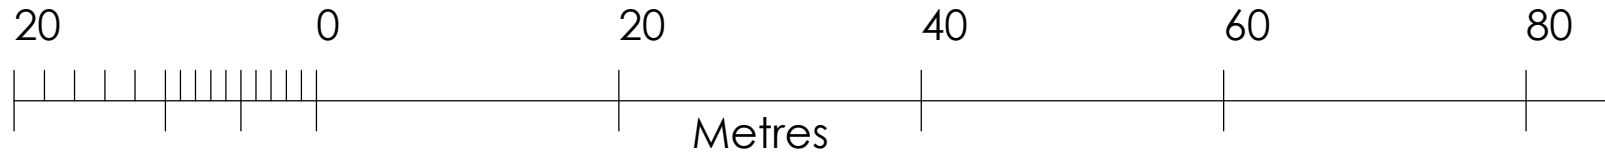

1 Location plan  
1:500@A3

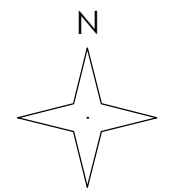

<b>Client:</b>	Knight Frank LLP
<b>Address:</b>	Unit 1 Ground & first floors 58-62 Heath Street Hampstead NW3 1EN
<b>Drawing:</b>	Location plan/ existing photos
<b>Scale:</b>	As noted @ A3
<b>Date:</b>	June 2017
<b>Drawing reference:</b>	2016/18/Location

Do not scale off drawings. All dimensions and specifications to be checked prior to construction and fabrications. All discrepancies to be reported to Designer.

**Contact:** Alexia Carter  
acarter@alexia.design.co.uk  
07789 433 175