
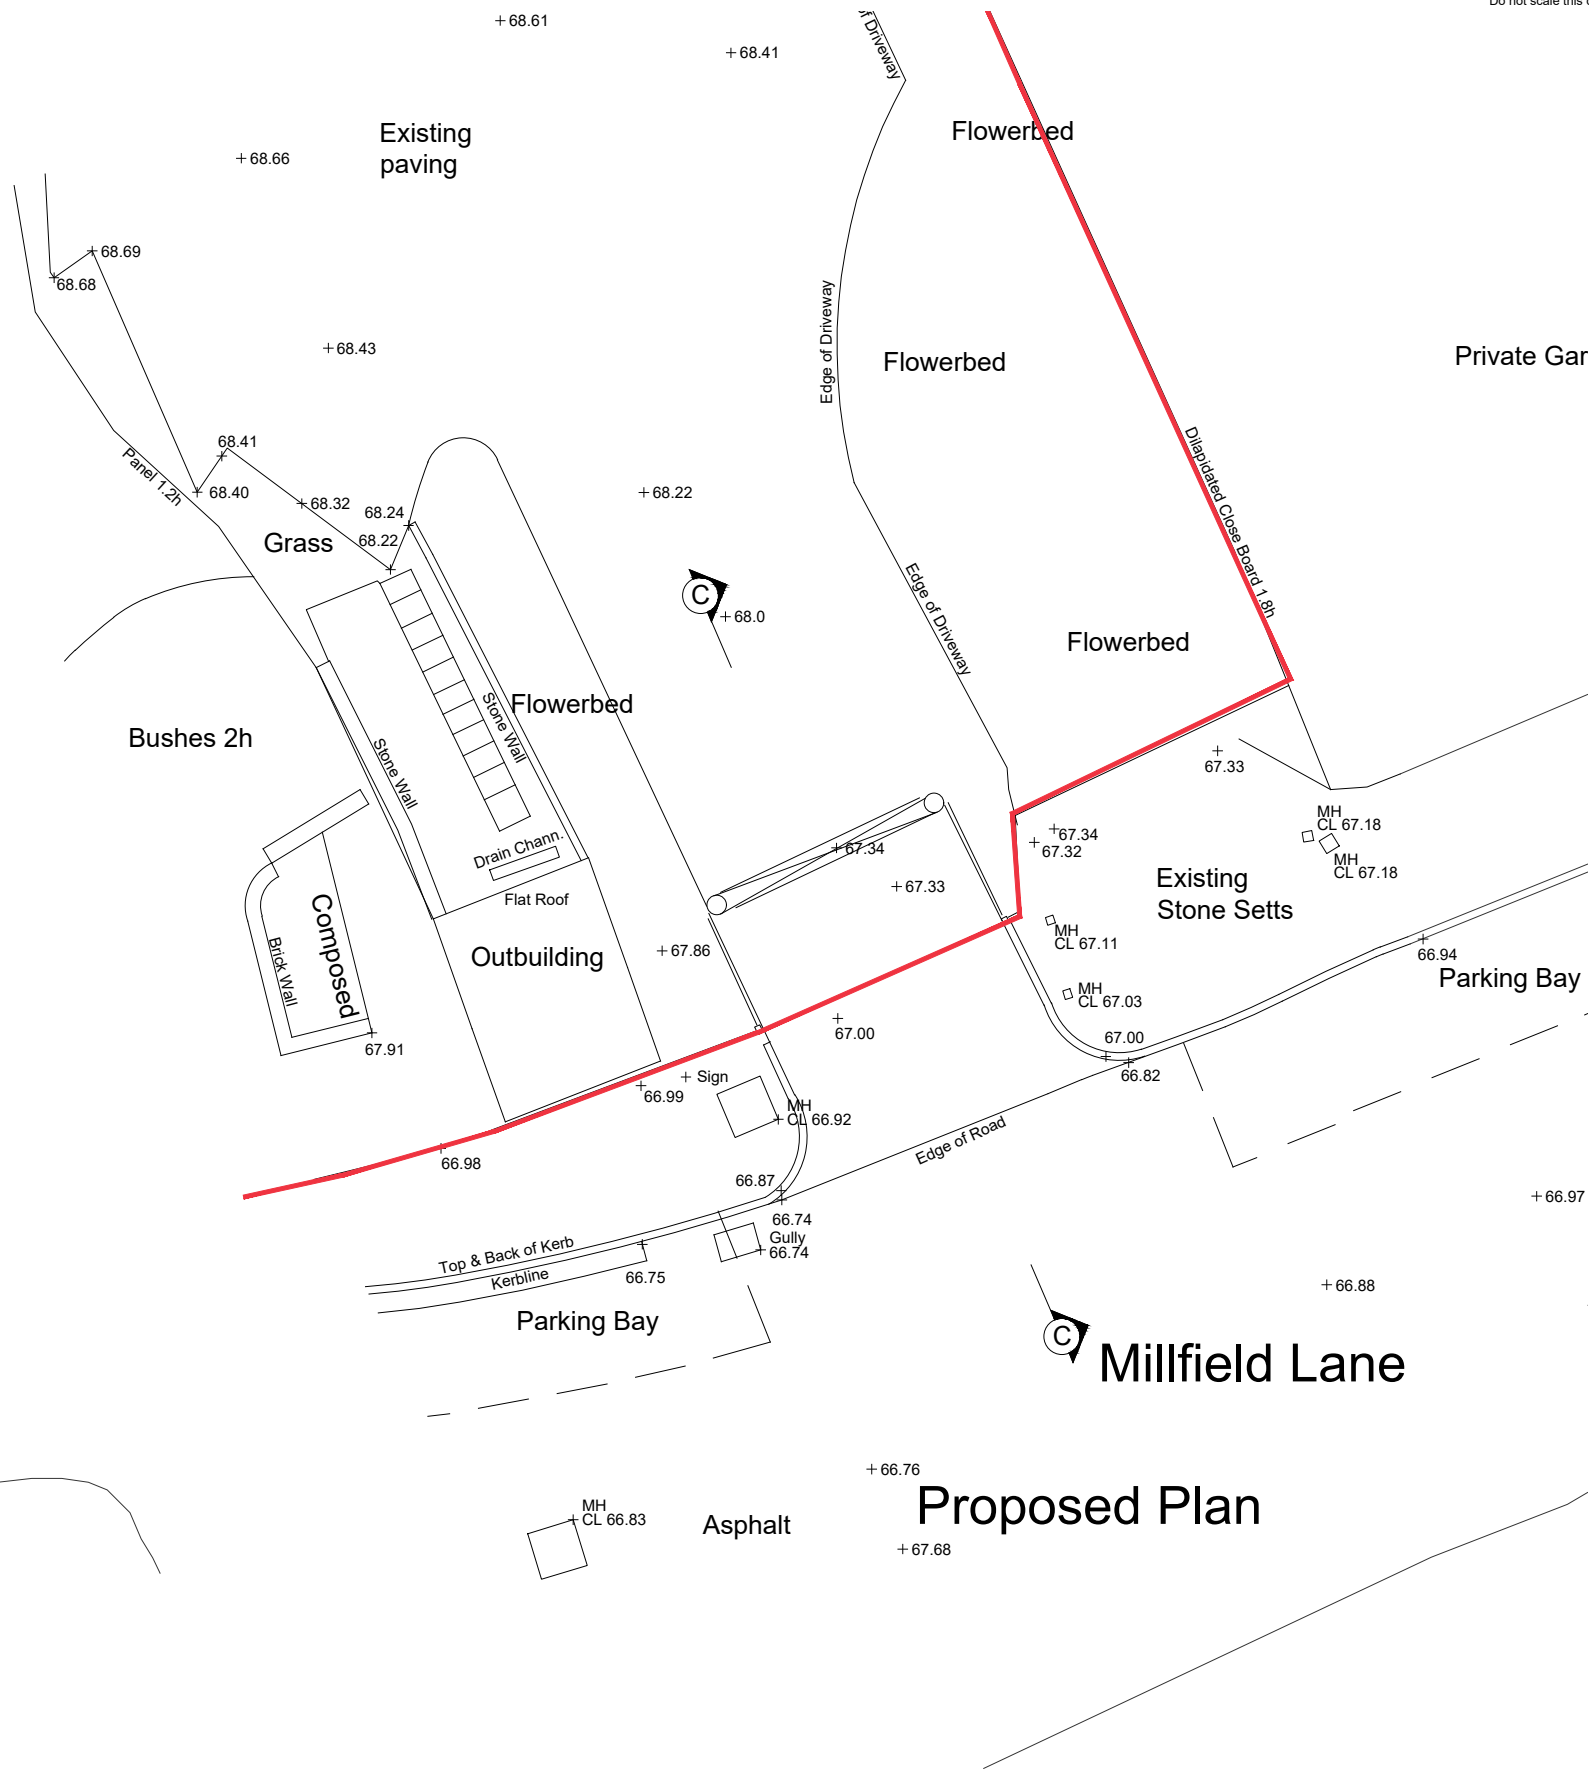


Scale bar to indicate page size (cm) 1:1

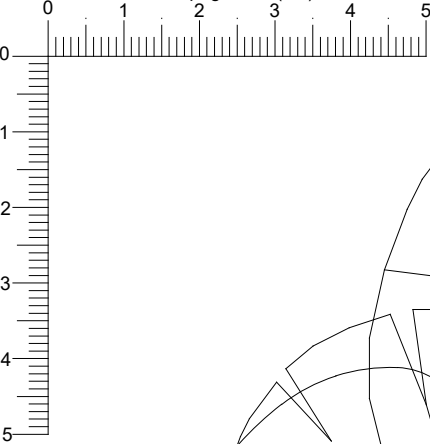

16 Millfield Lane, Highgate, Camden

Client	June 2017	Issued	Amendment	By
	Rev	Date		

CLUTTONS

Title **Proposed cross over - Plans**
 Drawing No **24818/16MR/L/07**
 Checked by **-** Drawn by **ga** Scale **1:50@A3**
 Date **June 2017** Drawing Status **Legal Plan**