


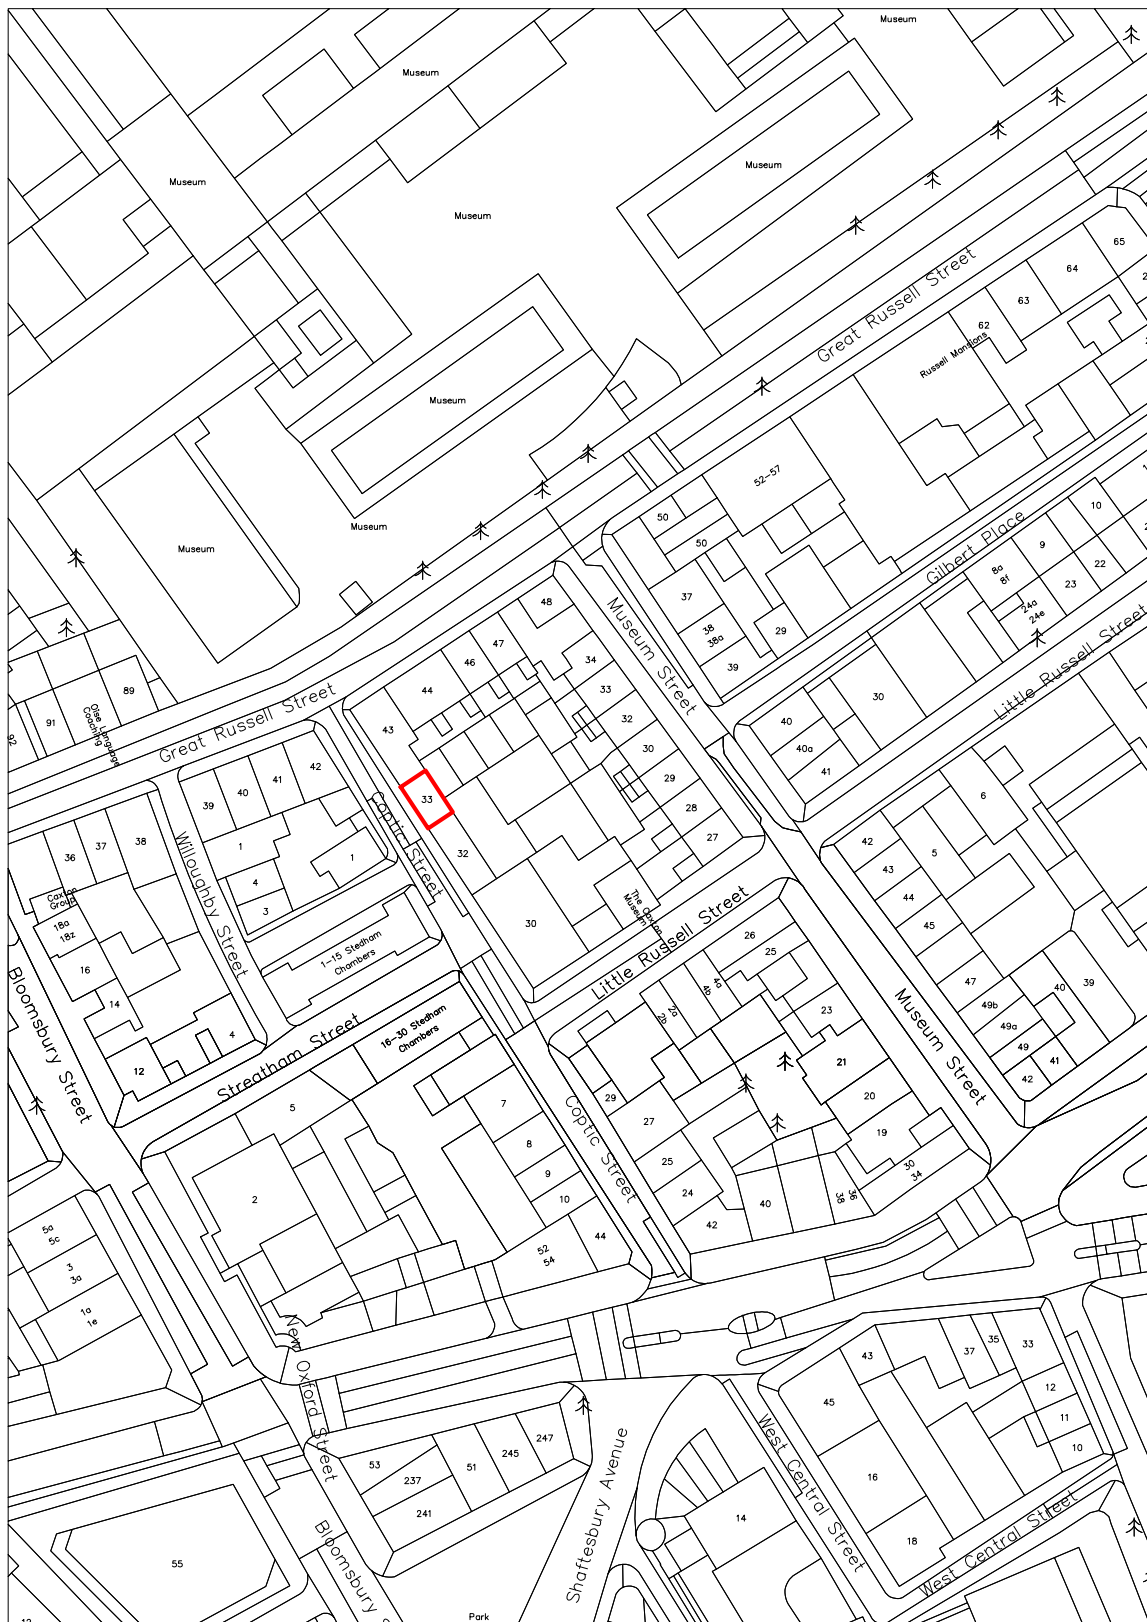

(c) UKMap Copyright. The GeoInformation Group 2016 Licence No. LANDMLON100003121118

Client

Project
33 COPTIC STREET
LONDON WC1A 1NP
Title
LOCATION PLAN

Date	Scale: Paper	Drawn
07.06.16	1:1250@A4	GW
Job Number	Drawing Number	
A18289	900	

Portland House
4 Great Portland Street
London W1W 8QJ

t: 020 7907 4500
f: 020 7907 4501

www.hbsv.com

