
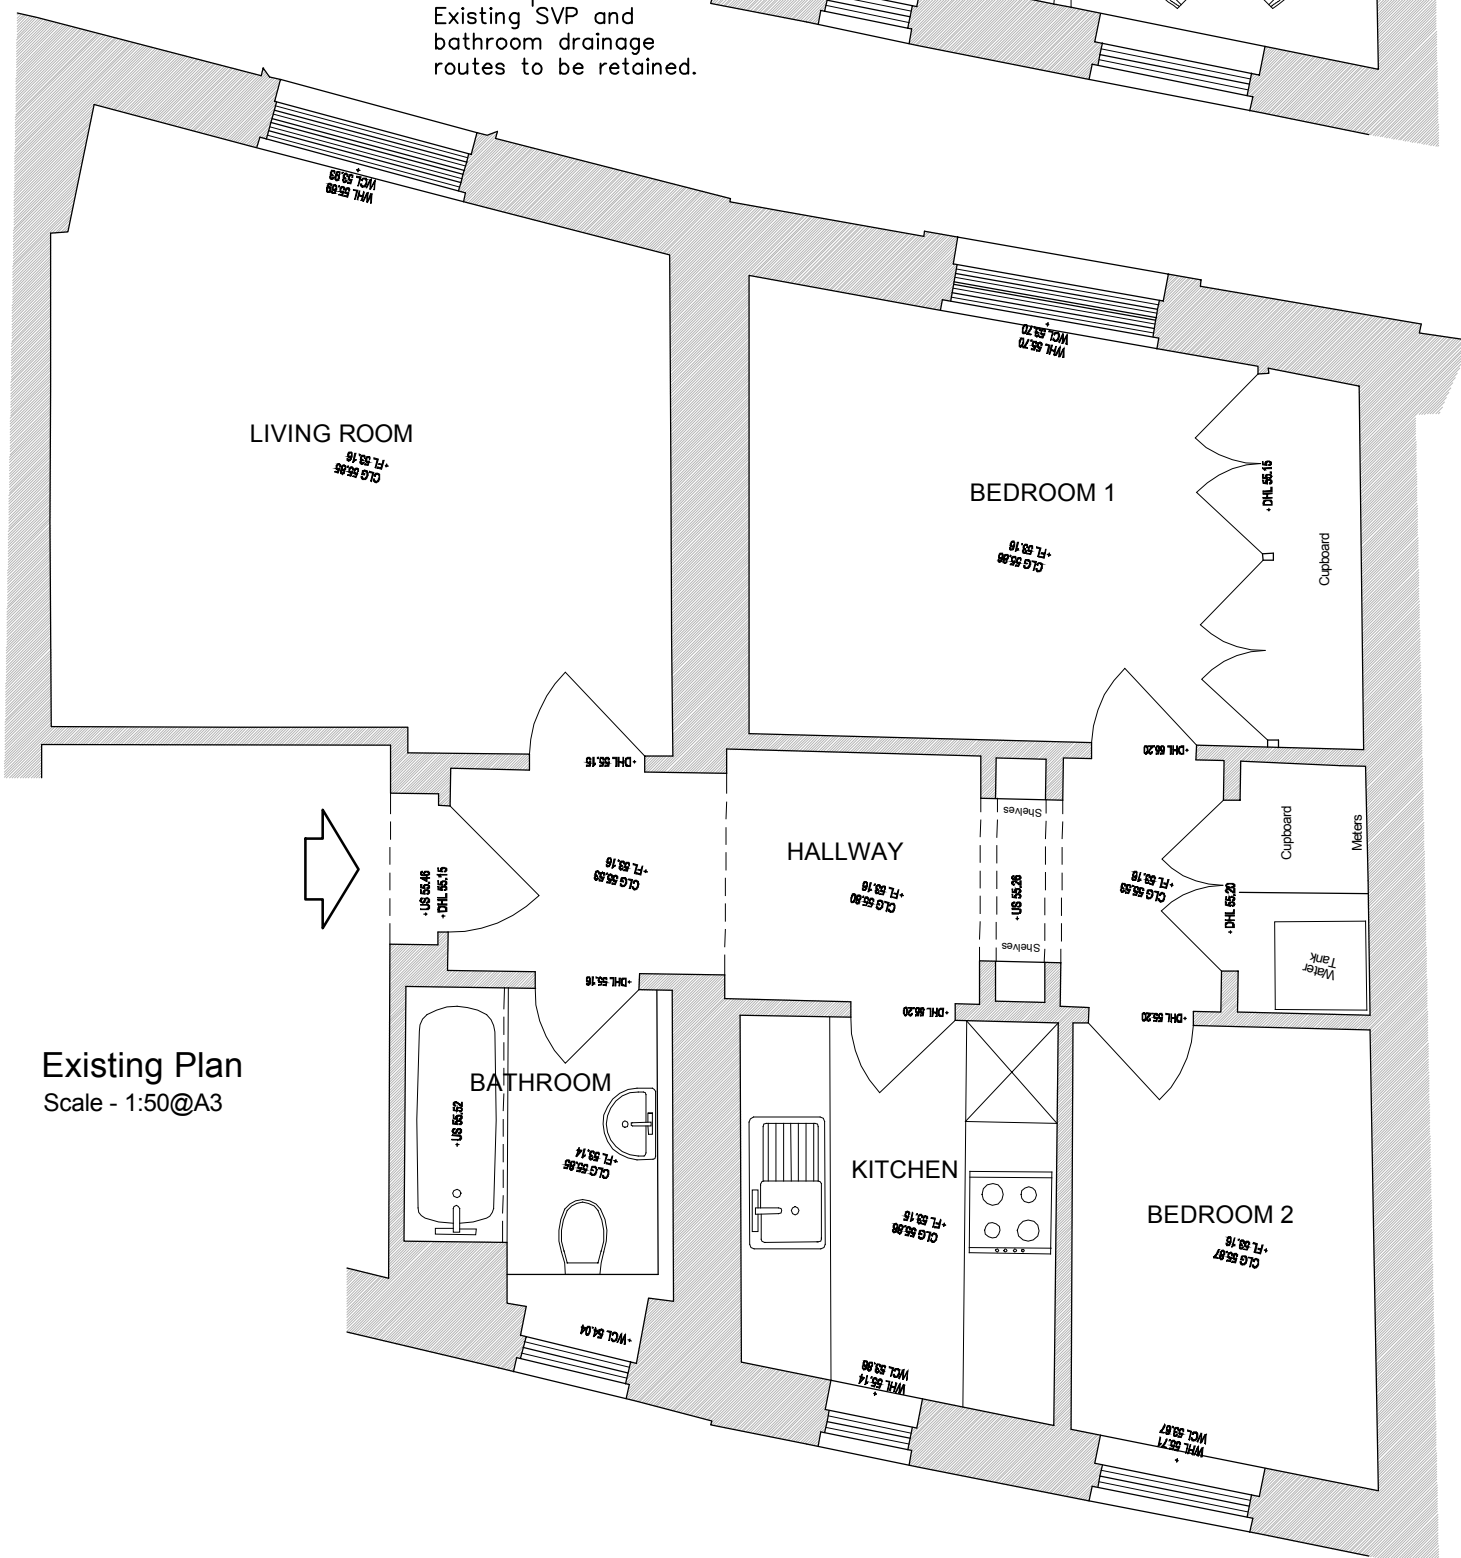


Scale (m) - 1:50@A3

Existing ventilation provisions to be retained. No new ducting or penetrations through building fabric to be formed.

**LEGEND:**

- Denotes existing structure retained.
- Denotes new timber or metal studwork partition. Any adjacent surfaces which are disturbed are to be carefully repaired and reinstated to match existing.
- Denotes existing studwork partitions removed.
- Denotes proposed drainage. Existing penetrations through building fabric to be maintained.

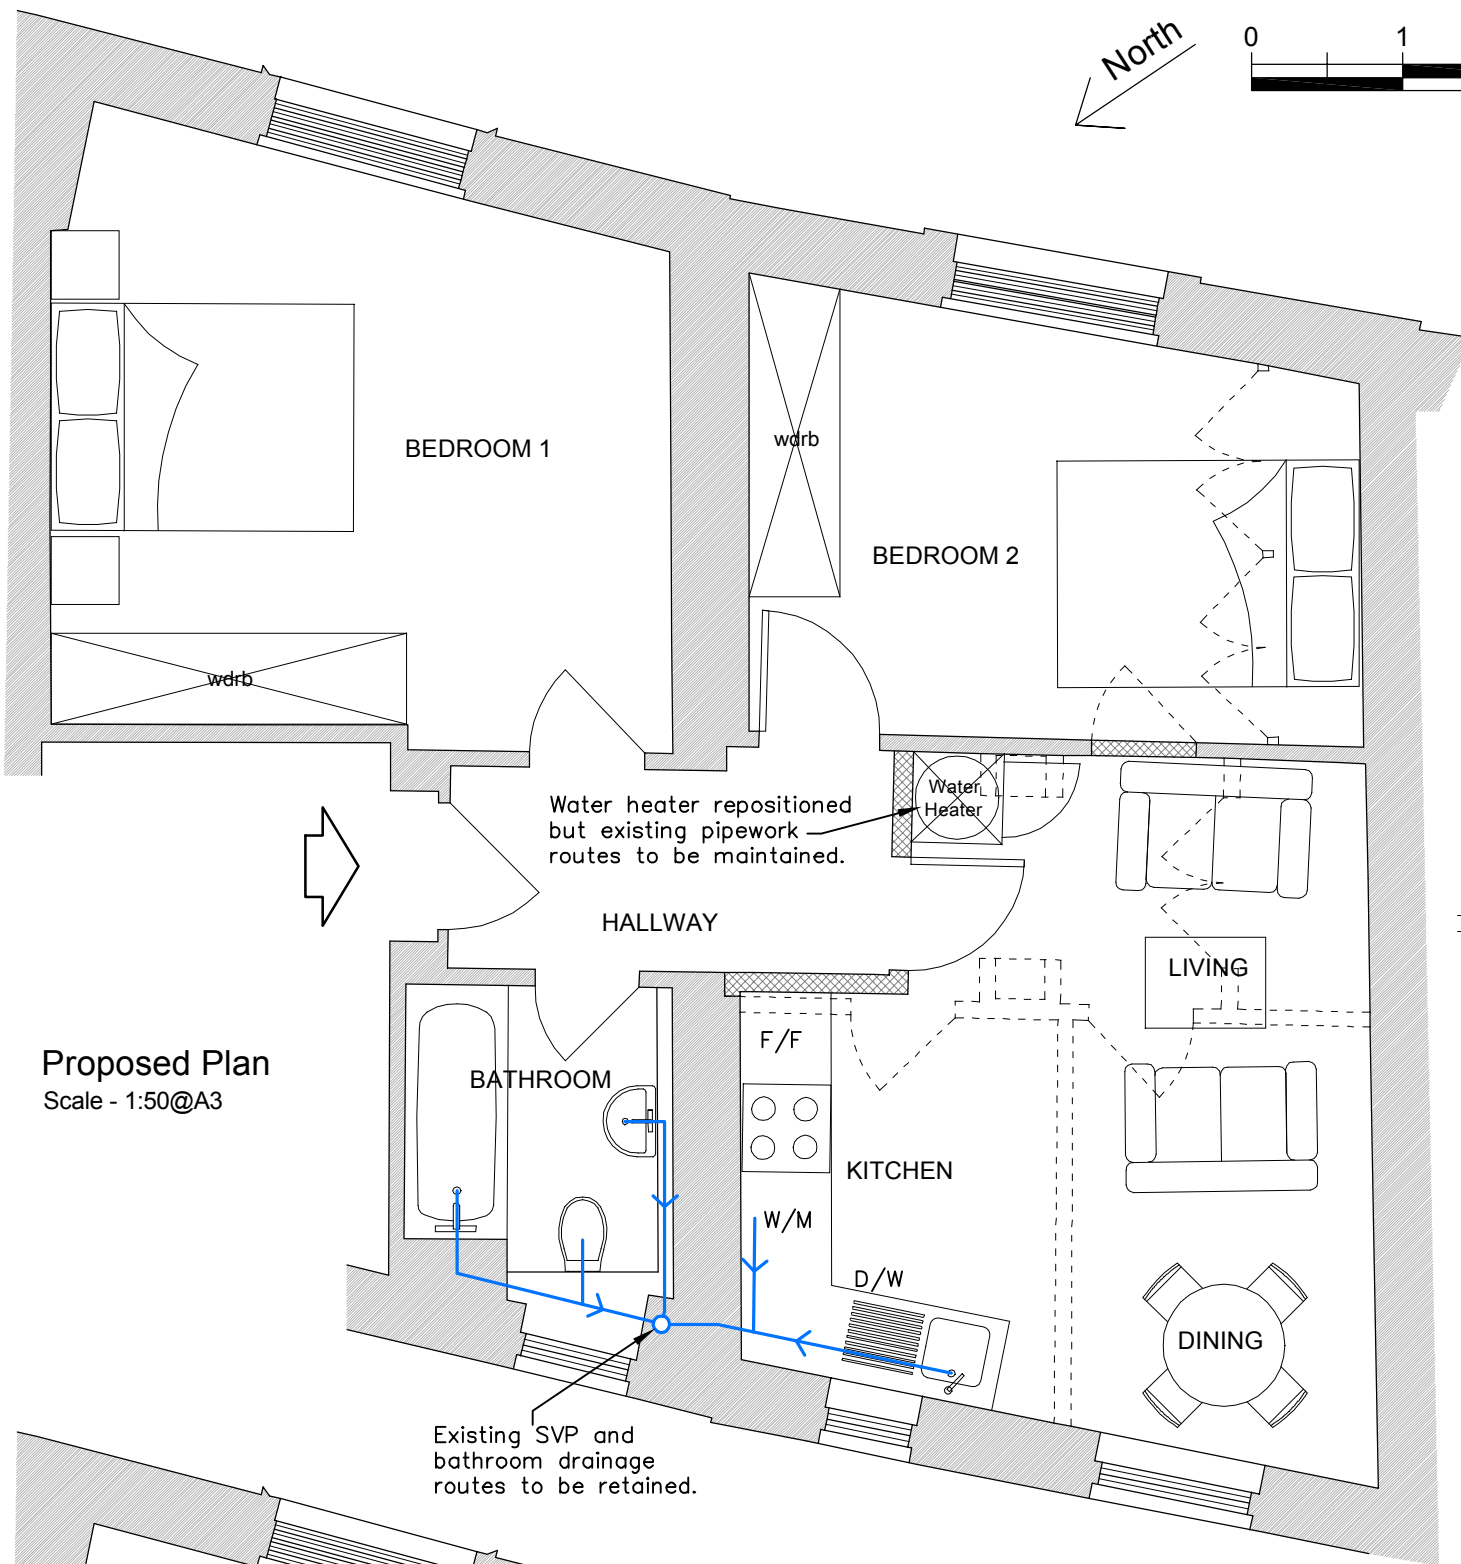

**NOTES:**  
DO NOT SCALE FROM DRAWING.  
ALL DIMENSIONS TO BE CONFIRMED ON SITE.

DRAWING TITLE <b>General Arrangement Plans Existing and Proposed</b>	
ADDRESS <b>Flat 1, 11-13 Shelton Street, London WC2H</b>	
PROJECT NAME <b>Alterations</b>	DATE <b>Feb' 2017</b>
	SCALE <b>1:50 @ A3</b>
CLIENT <b>Shaftesbury Covent Garden Ltd</b>	DRAWING NO. <b>23674 - F01 RevC</b>



1 SANDWICH STREET  
LONDON WC1H 9PF

Tel: (020) 7391 7100 Fax: (020) 7391 7121