


NOTES:

DO NOT SCALE FROM DRAWING.

ALL DIMENSIONS TO BE CONFIRMED ON SITE.

LOCATION PLAN @ 1:1250 & NORTH UP ↑

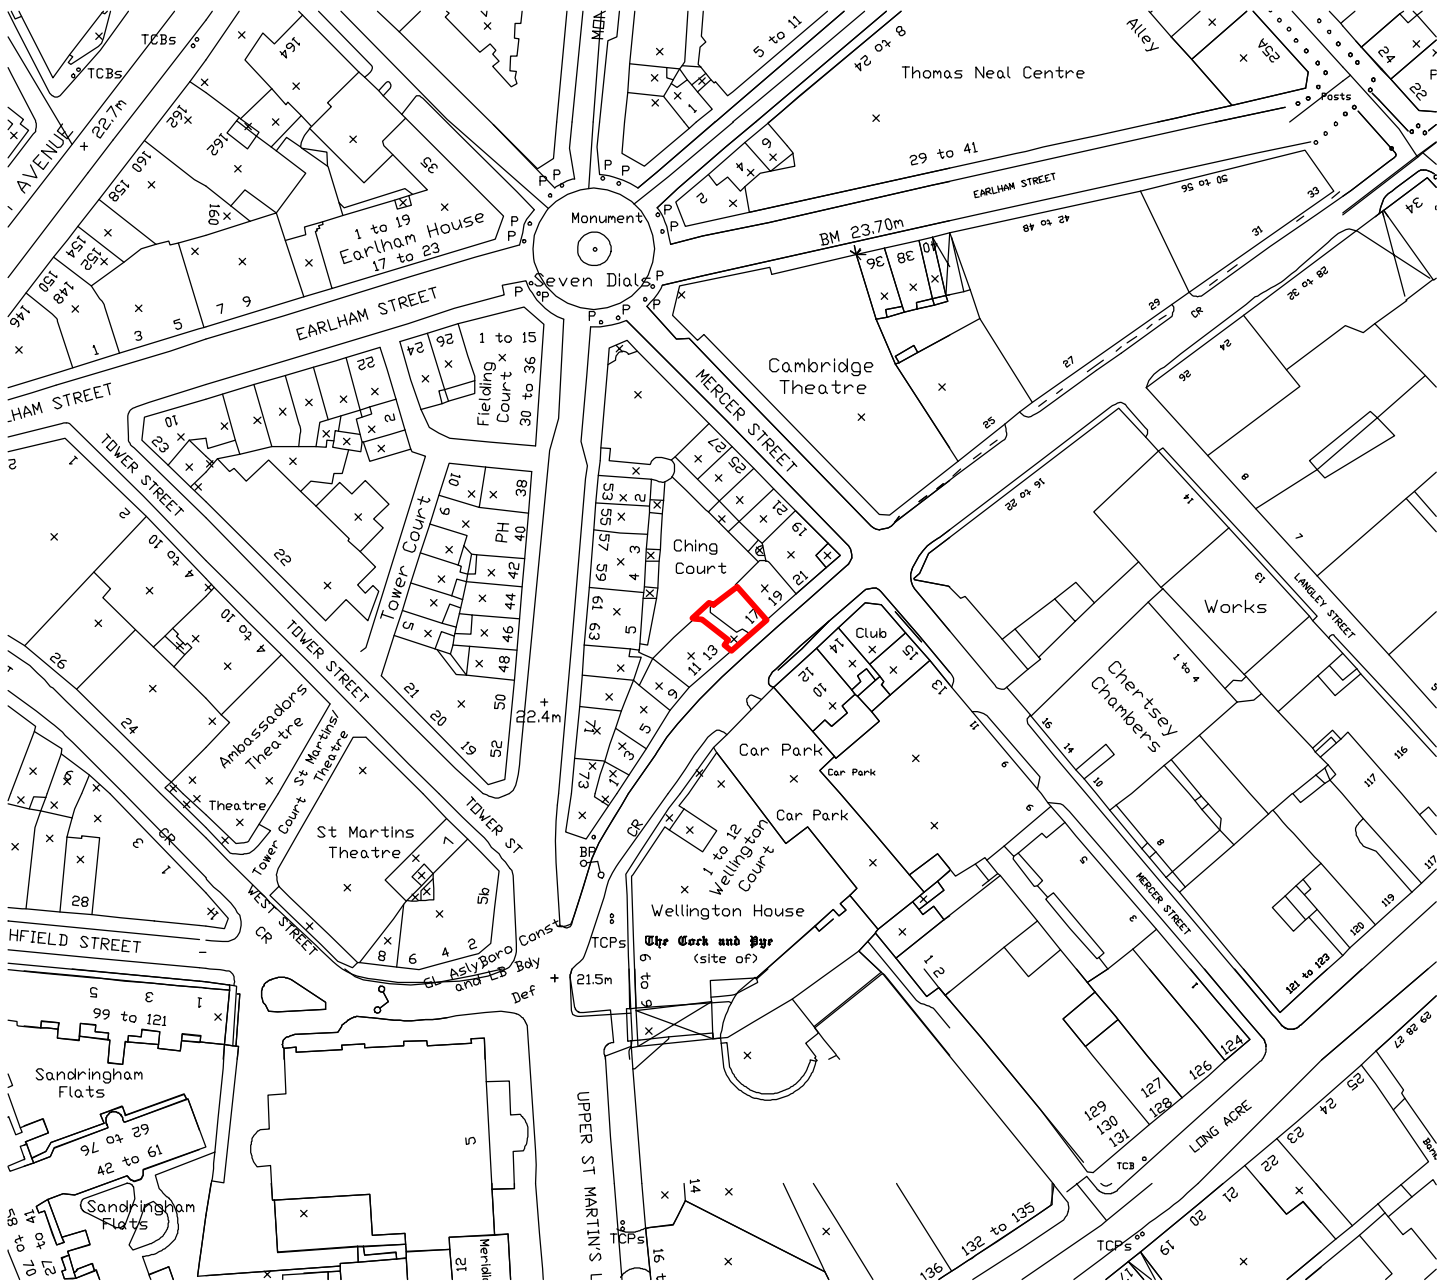

DRAWING TITLE		OS Map	
ADDRESS		Flat 2, 15-17 Shelton Street, London WC2H	
PROJECT NAME		Planning	
		DATE	Apr' 2017
		SCALE	1:1250 @ A3
CLIENT		DRAWING NO.	
Shaftesbury Covent Garden Ltd		23675 - OS1	
			
1 SANDWICH STREET LONDON WC1H 9PF			