



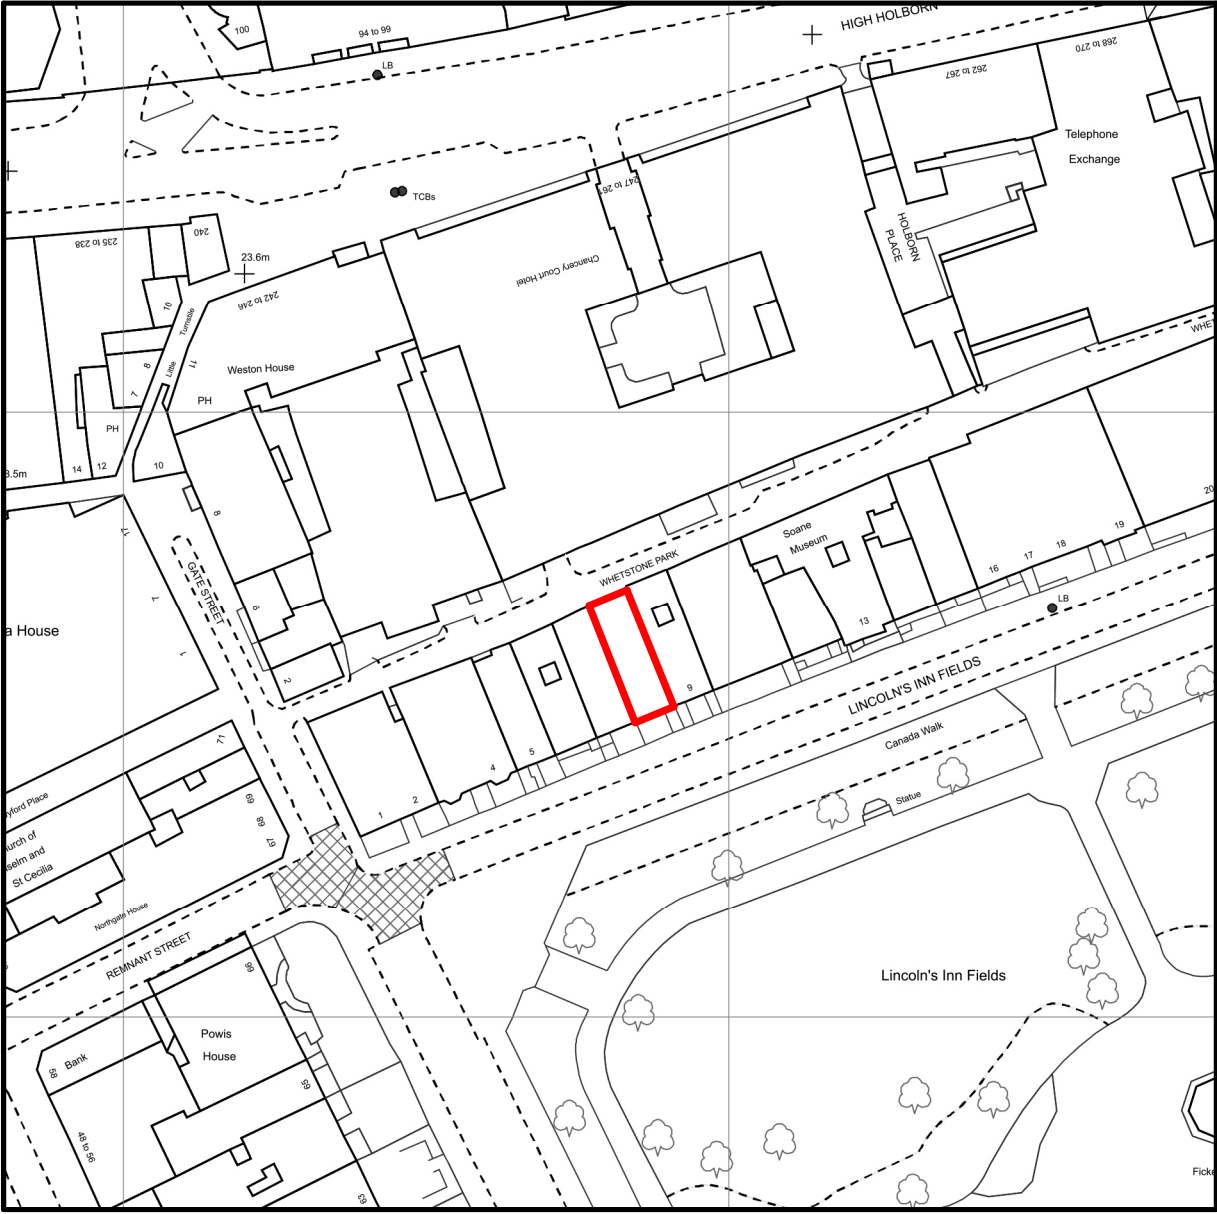

LOCATION PLAN Scale 1:1250

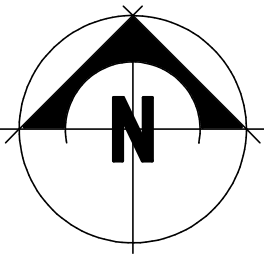

date JUNE 2017
scale 1:1250@A3
drawing no GD1794/04

client FITZGERALD & LAW LLP
drawing LOCATION PLAN
contract 8 LINCOLNS INN FIELDS, LONDON WC2A 3BP

Plan Project Management Limited
1, BARNFIELD ROAD, LONDON
W5 1QU
Company No 07567607
www.planpm.co.uk

PLAN
PROJECT MANAGEMENT