



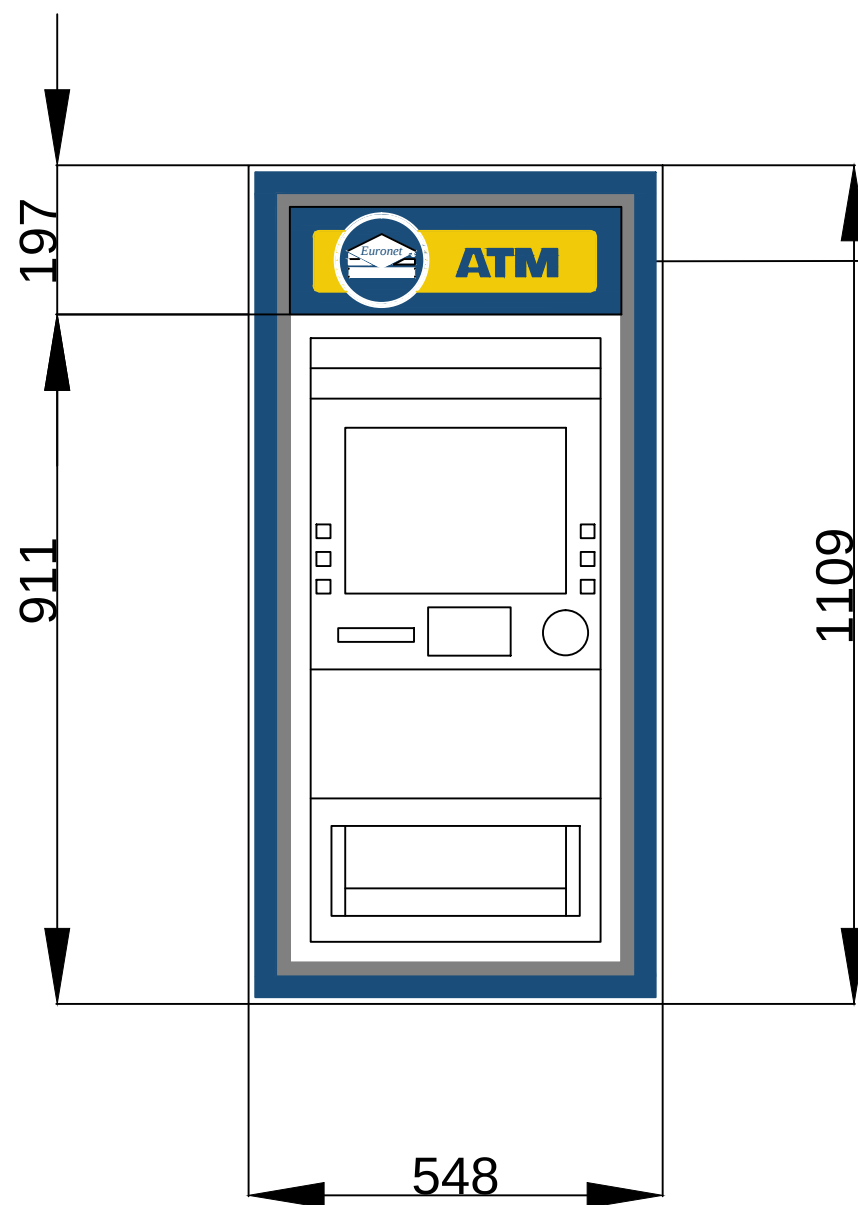

ATM Elevation

Illuminated Top of
Fascia Acrylic Sign
in Blue and Yellow
with Blue Lettering
'ATM', Internally
Static Illumination
LED Lighting Strip
100.00 CD/M

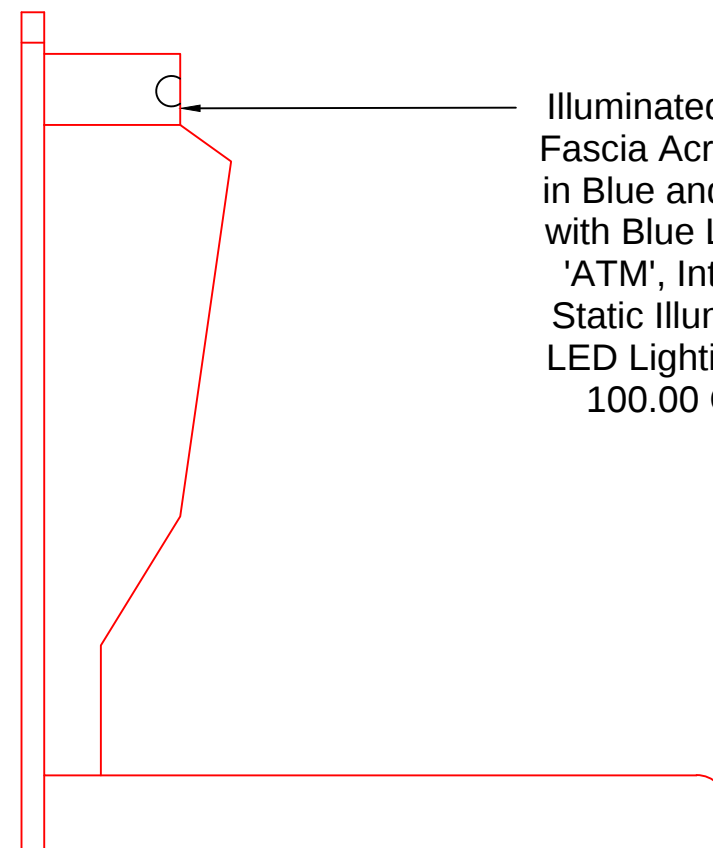

Illuminated Top of
Fascia Acrylic Sign
in Blue and Yellow
with Blue Lettering
'ATM', Internally
Static Illumination
LED Lighting Strip
100.00 CD/M

ATM Section

DRAWING No: EN Signage

SCALE: 1:10 (A3)

DATE: 14.05.2017

REVISION: A

SHEET: 1 Of 1

NOTES:

CLIENT:

Des Ager Design and Planning Consultant
33 Charterhouse Road, Godalming, Surrey GU7 2AG
T: 01483 800417
M: 07836 558370
desmondager@gmail.com
desager@hotmail.com

PROJECT TITLE: ATM Elevation, ATM Section

Euronet Self Serv 26
Fascia Details

