


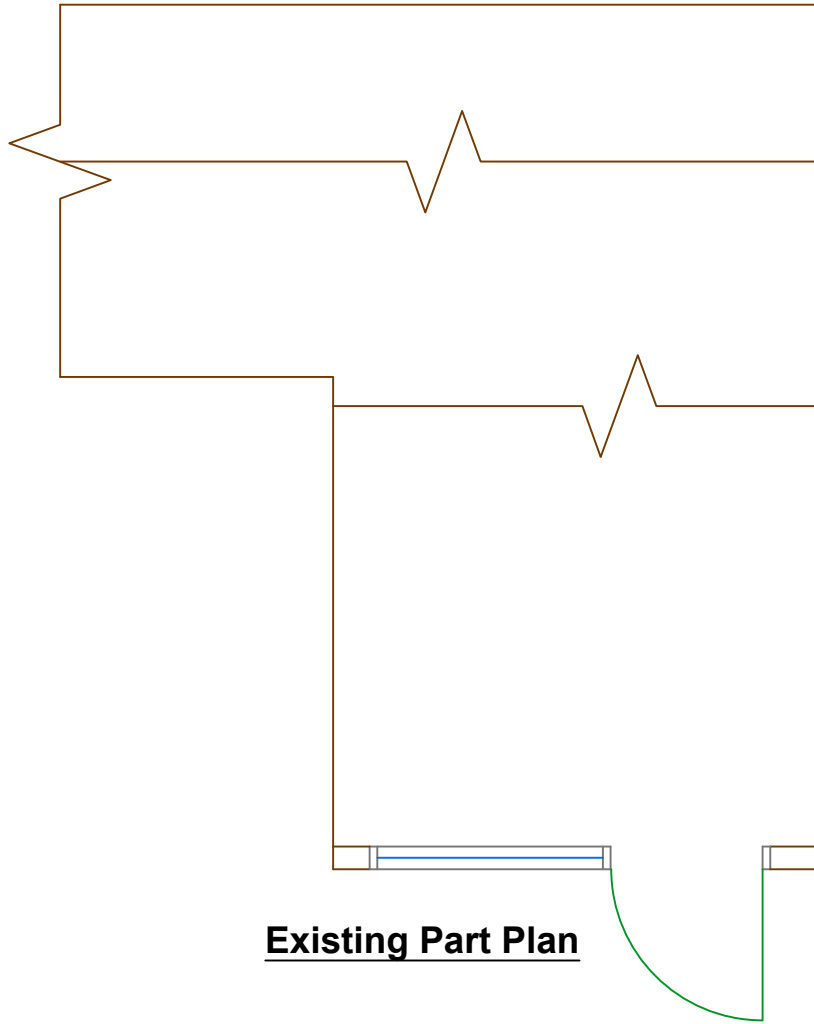


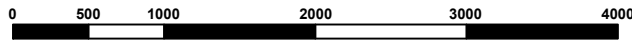

Existing Part Plan

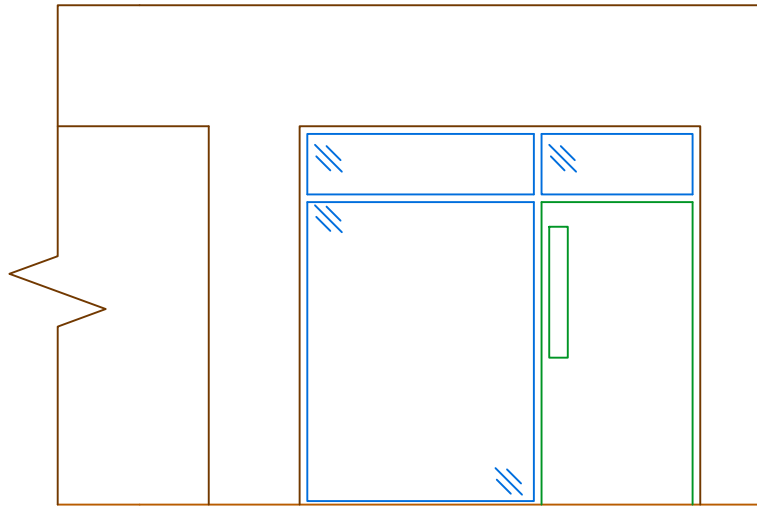

Existing Elevation

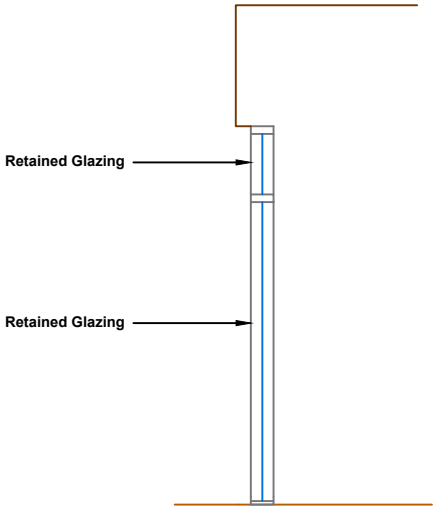

Existing Section



DRAWING No: EN 01 06 17	SCALE: 1:50m (A3)	DATE: 24.06.2017	REVISION: A	SHEET: 1 Of 1	NOTES:	CLIENT:
Des Ager Design and Planning Consultant 33 Charterhouse Road, Godalming, Surrey GU7 2AG T: 01483 800417 M: 07836 558370 desmondager@gmail.com desager@hotmail.com			PROJECT TITLE: Existing Elevation, Section and Plan SITE ADDRESS: Nisa Local 7-11 Chalton. St NW1 1JD			