




**Proposed Part Plan**

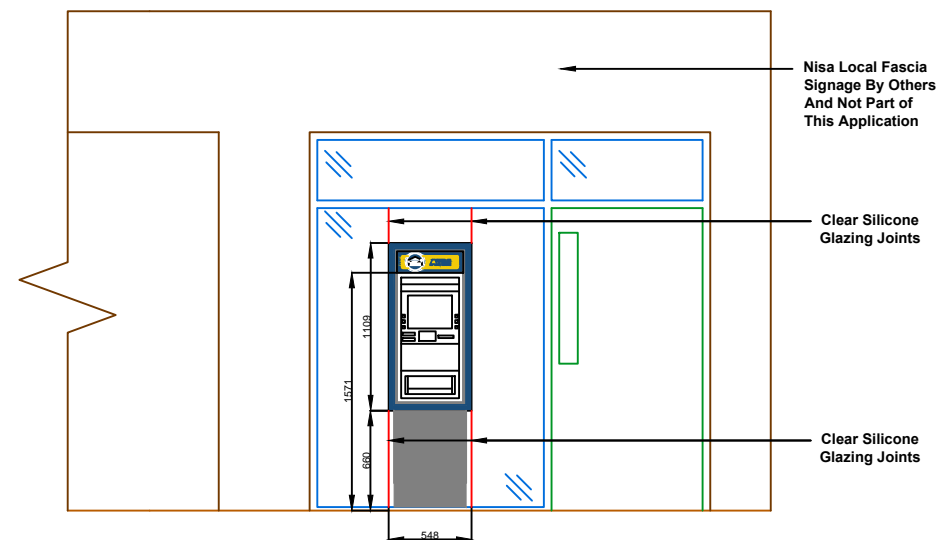

**Proposed Elevation**

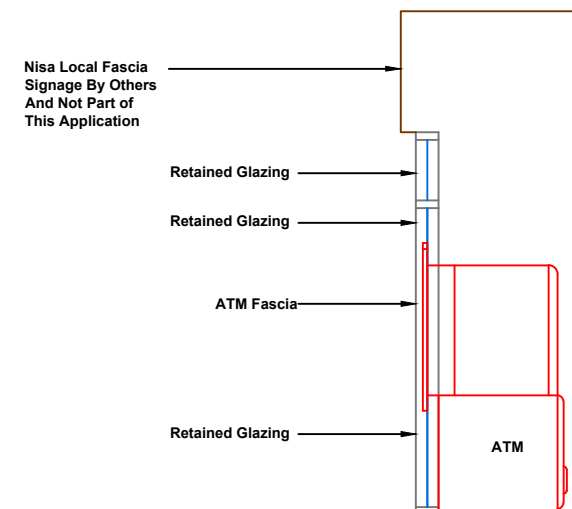

**Proposed Section**

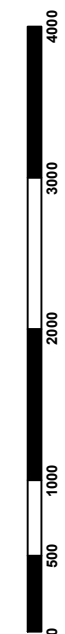

DRAWING No: EN 01 06 17

SCALE: 1:50m (A3)

DATE: 24.06.2017

REVISION: A

SHEET: 1 Of 1

NOTES:

CLIENT:

**Des Ager Design and Planning Consultant**  
 33 Charterhouse Road, Godalming, Surrey GU7 2AG  
 T: 01483 800417  
 M: 07836 558370  
 desmondager@gmail.com  
 desager@hotmail.com

PROJECT TITLE: Proposed Elevation, Section and Plan  
 SITE ADDRESS: Nisa Local  
 7-11 Chalton. St  
 NW1 1JD

ATM Fascia Only Through Glass Installation

