


7-11 Chalton Street

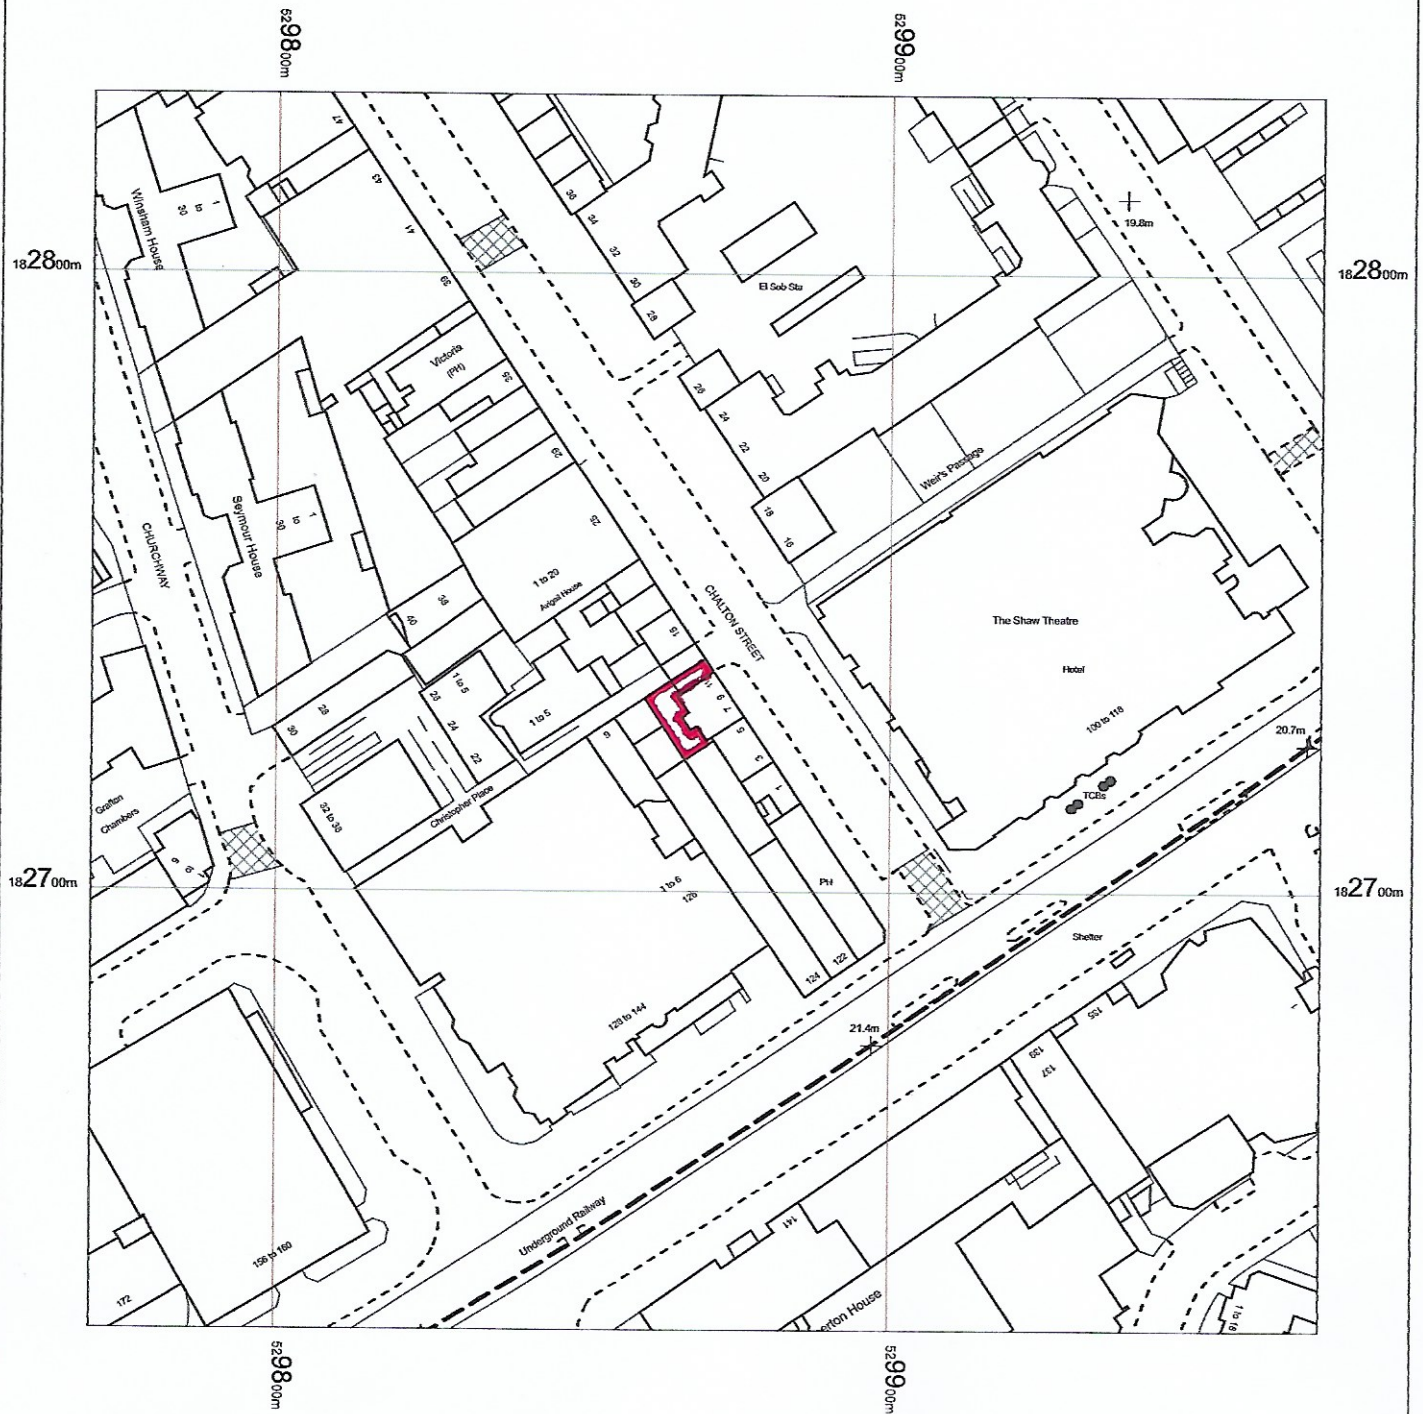

0 5 10 15 20 25 30 35 40 45 50
m



OS MasterMap 1250/2500/10000 scale
16 June 2017, ID: BLJT-00632617
www.planningapplicationmaps.co.uk

1:1250 scale print at A4, Centre: 529870 E, 182729 N

©Crown Copyright and database rights. OS 100019980

