



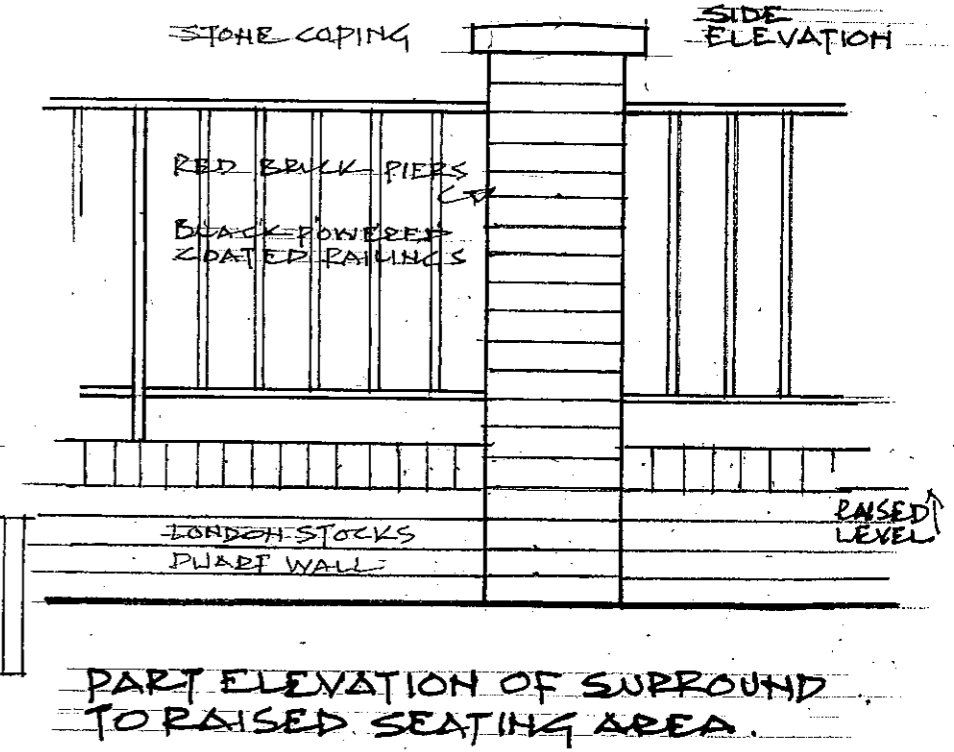

STONE COPING SIDE ELEVATION

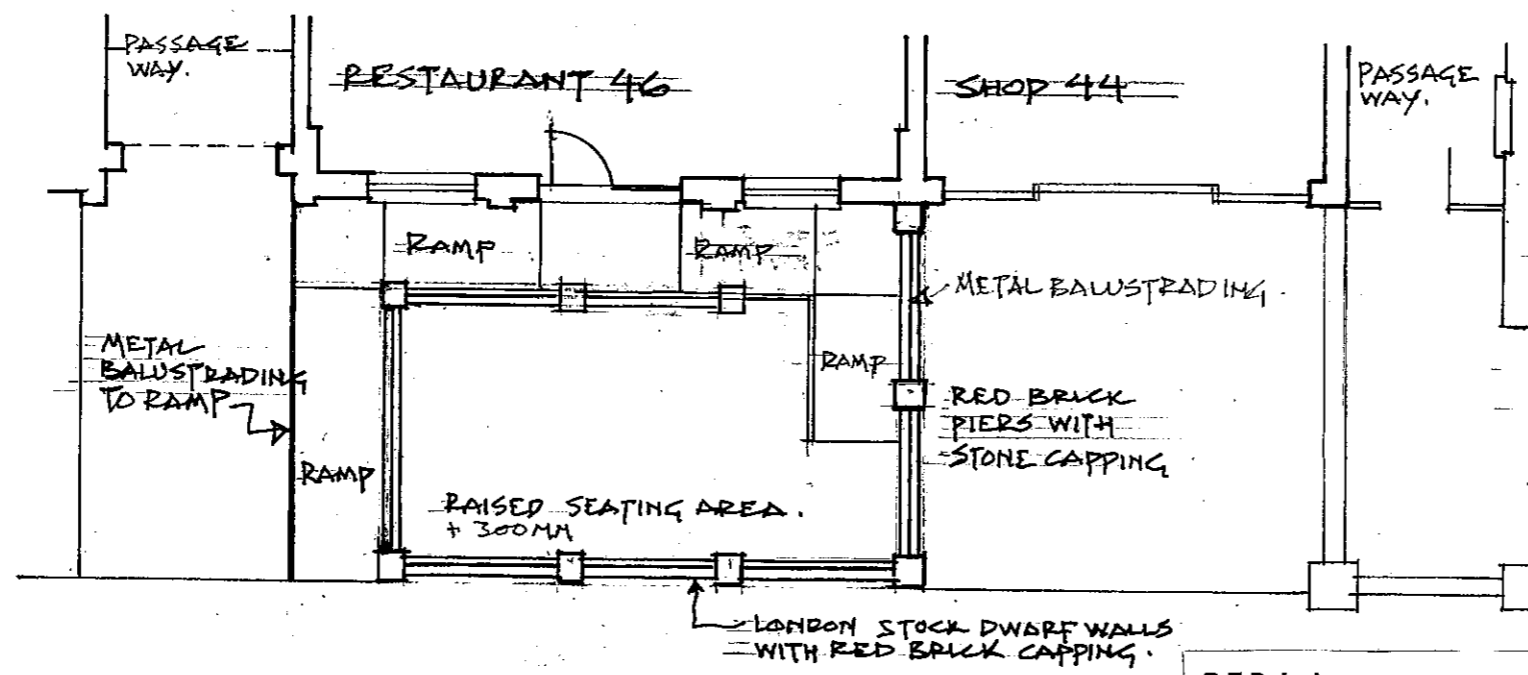

PROPOSED ALTERATION TO FRONTAGE NO 46

REP designs
2 Lulworth Court
13 Cannon Hill
London N14 7DJ

Contract
46 Birchington Road
London NW6 4LJ
Client
Neritan

Drawing No 15/GL/02
Proposed Alterations to Frontage
Scale 1:100
Date June 2017
Drawn by EP

