


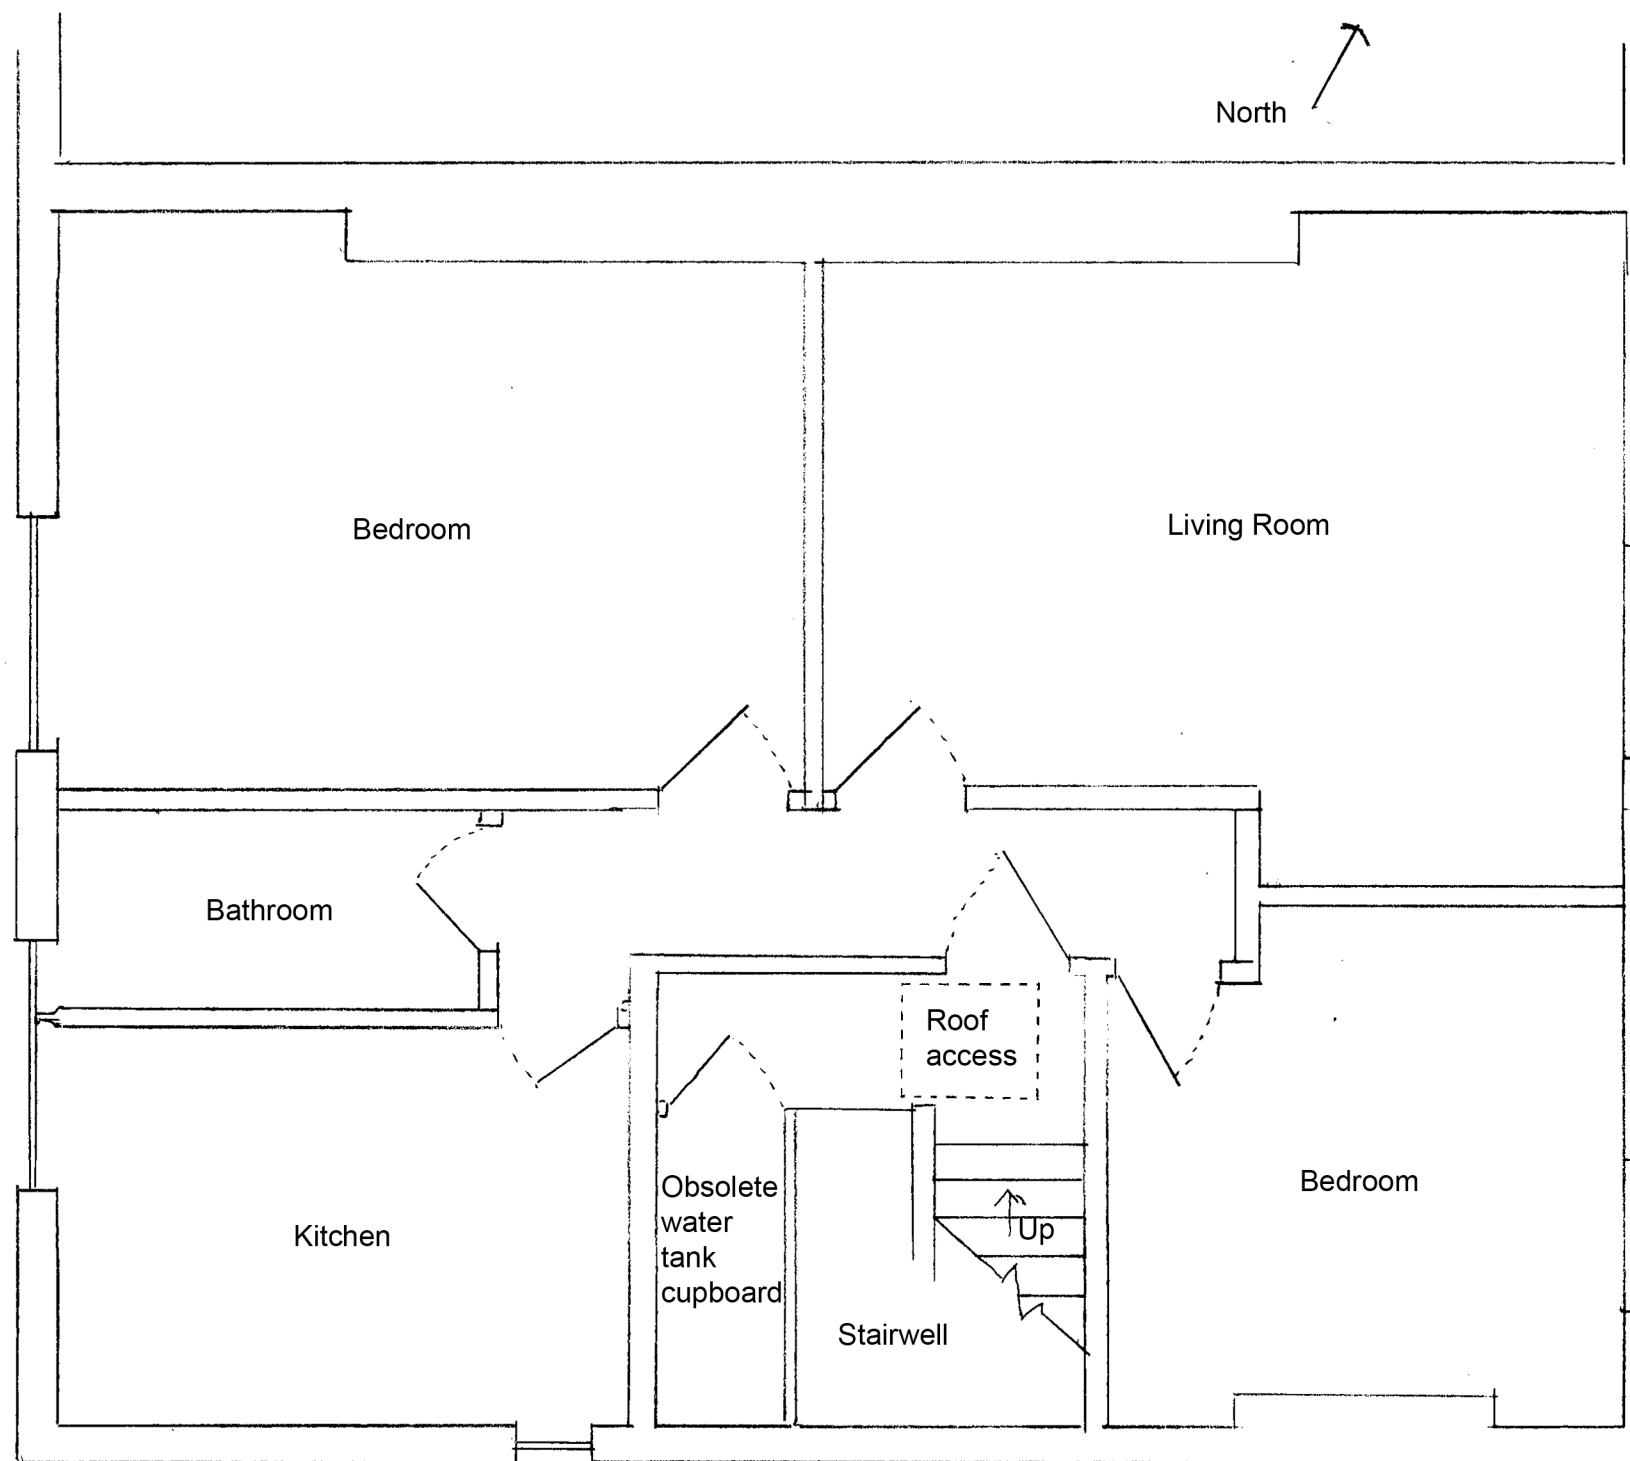

Drawing number 1A

Existing Plan
 25D Tanza Road, NW3 2UA
 Scale 1:50 on A3

Drawn for Raphael & Camilla Bliss
 By A.H. Williams
 4 Tanza Road, NW3 2UB

