


Drawing number 5A

Existing Side Elevation
25 Tanza Road, NW3 2UA
Scale 1:50 on A3

Drawn for Raphael & Camilla Bliss
By A.H. Williams
4 Tanza Road, NW3 2UB

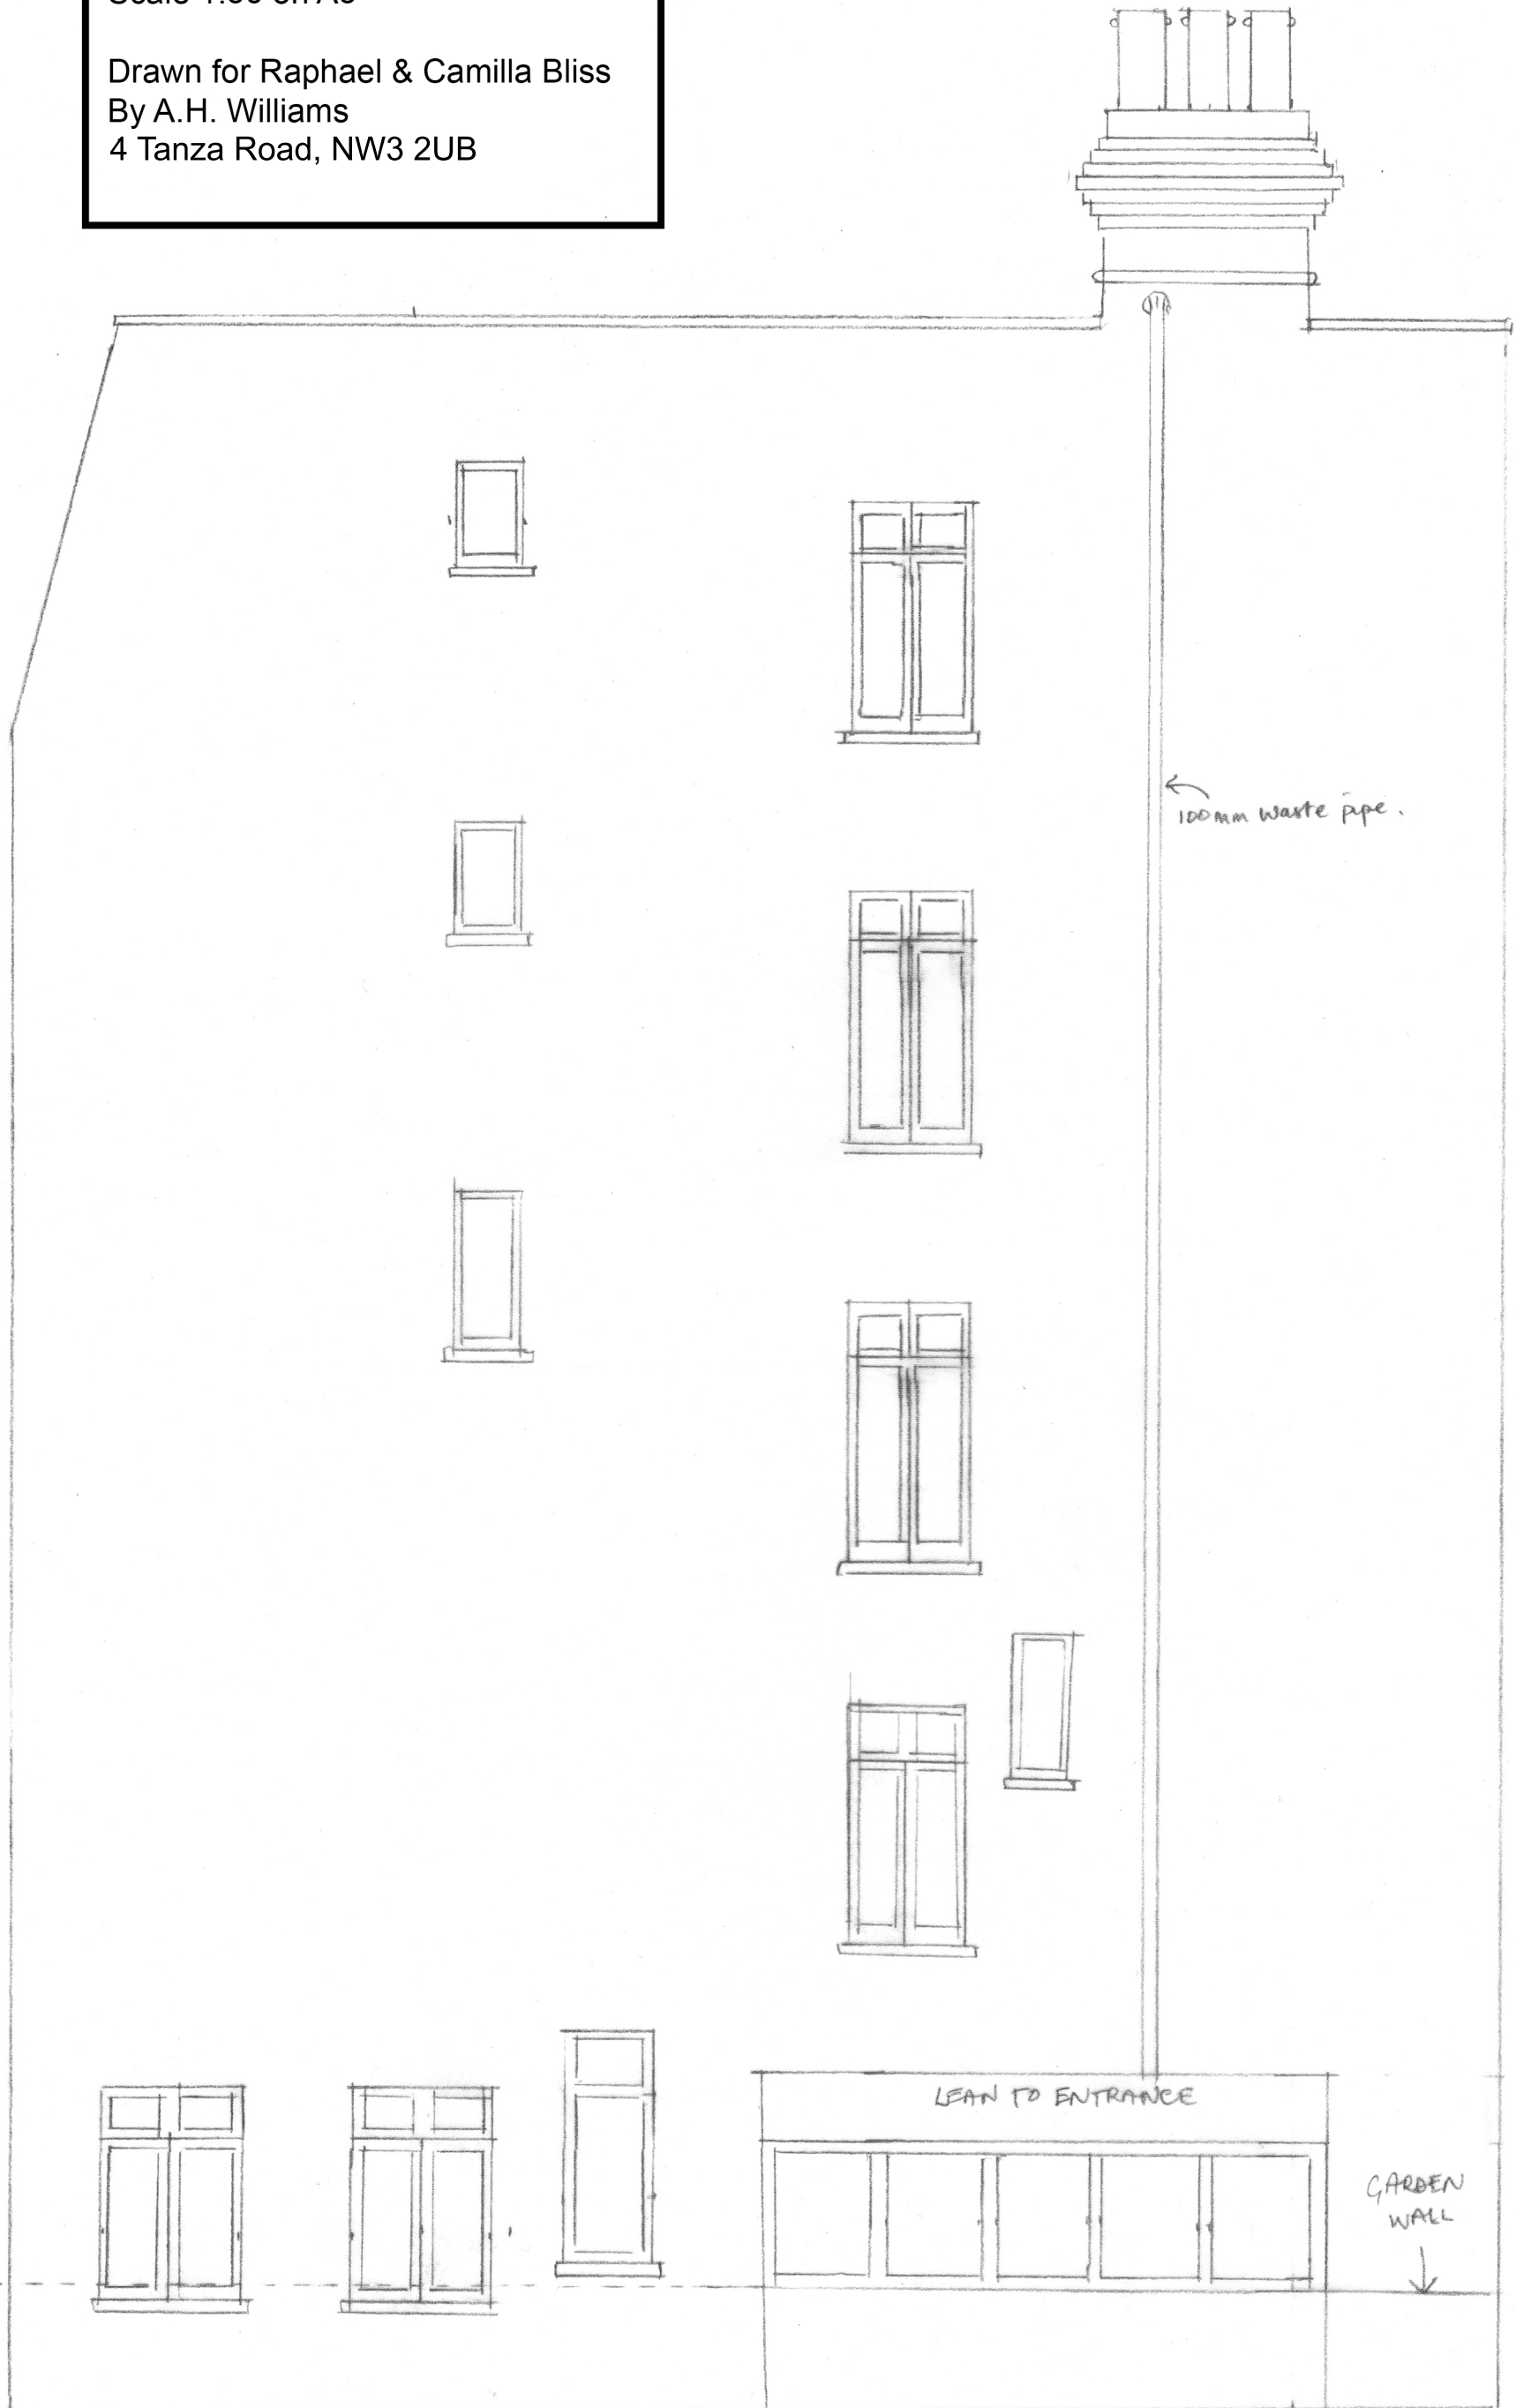

0 500 1000 2000 3000 mm

Scale 1:50