

This drawing is the copyright of Roberts Llimbrick Ltd and should not be reproduced in whole or in part without the written permission of Roberts Llimbrick Ltd. Do not scale off this drawing, use only figured dimensions and report any discrepancies or omissions to the architect immediately.

rev | date | description  
 A | 28.06.17 | boundary line revised to include new plant platform & kitchen extract

**Roberts Llimbrick**  
 ARCHITECTS

project  
 180 ARLINGTON ROAD  
 CAMDEN TOWN  
 LONDON  
 NW1 7HL

client  
 THE RANK GROUP GAMING

drawing  
 SITE LOCATION PLAN

status  
 PLANNING

**ROBERTS LIMBRICK LTD**  
 The Carriage Building, Burton Way,  
 Gloucester, GL1 1DG  
 Newport, NP20 4P9

T. 03333 405 500  
 mail@robertsllimbrick.com  
 www.robertsllimbrick.com

Registered Office: England No. 06688029


scale  
 1/1250 @ A4

date  
 19/04/17

author  
 DNEJ

project  
 8571 PL001

rev.  
 A

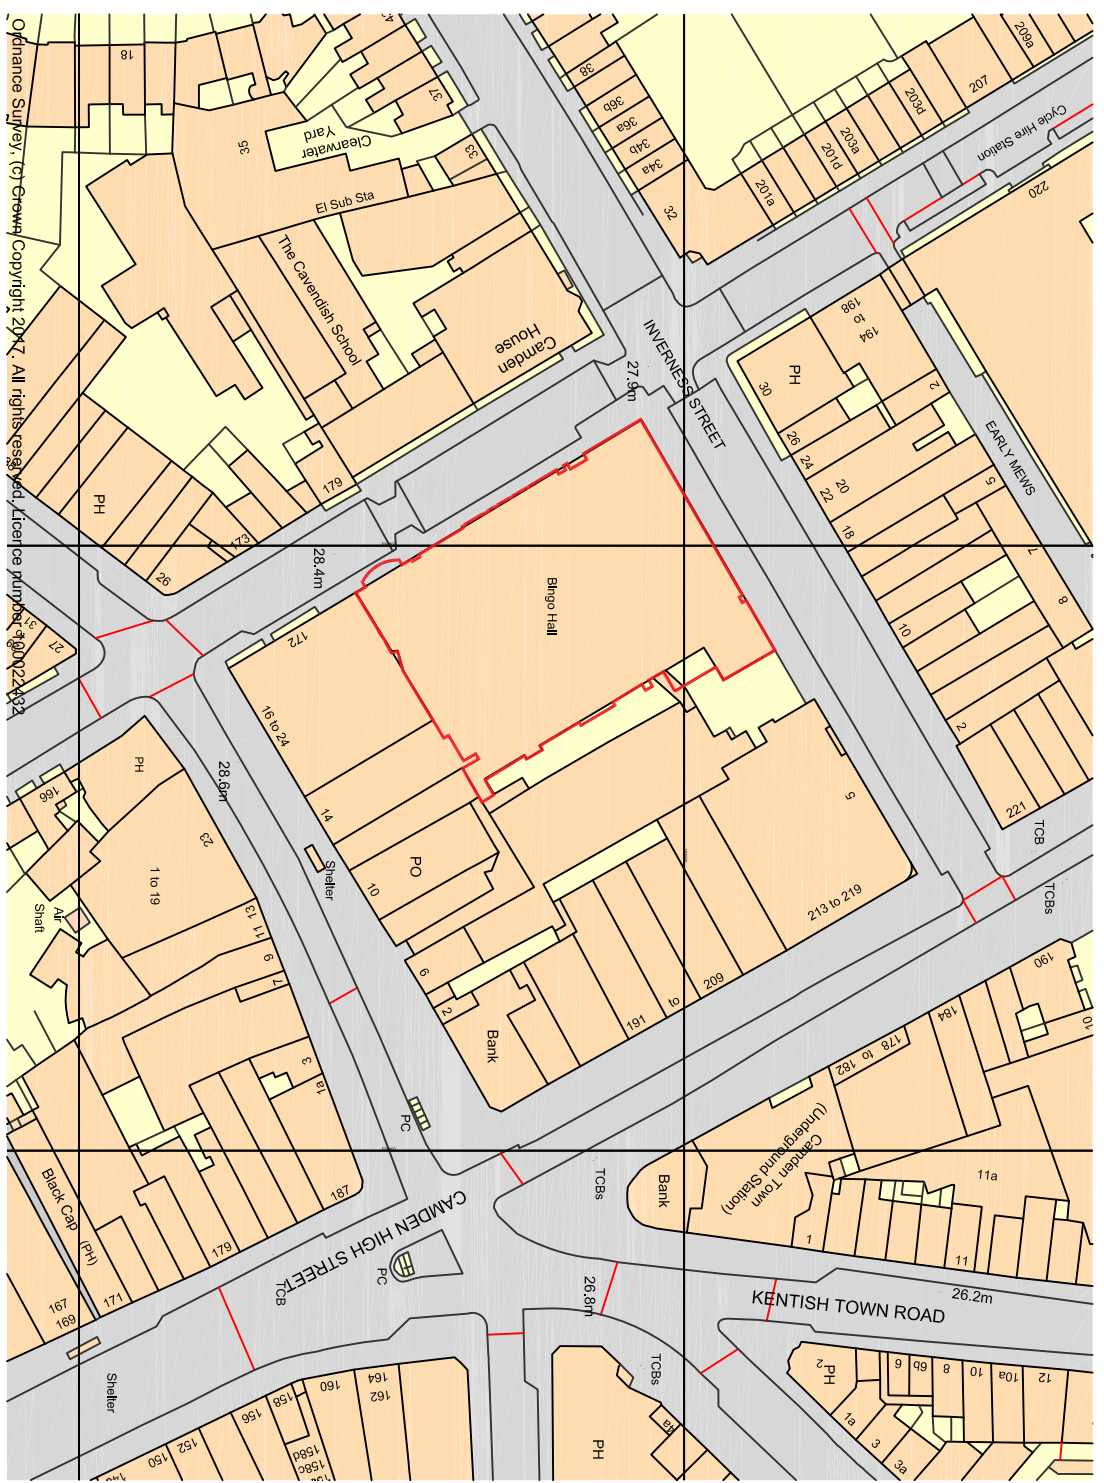

Ordnance Survey (© Crown Copyright) 2017. All rights reserved. Licence number: 1000224324