
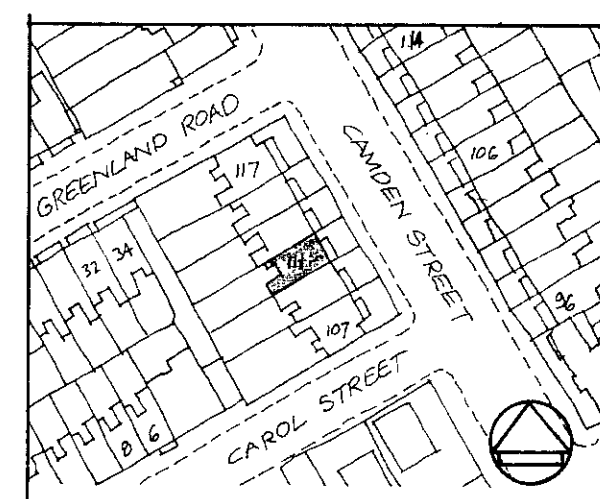
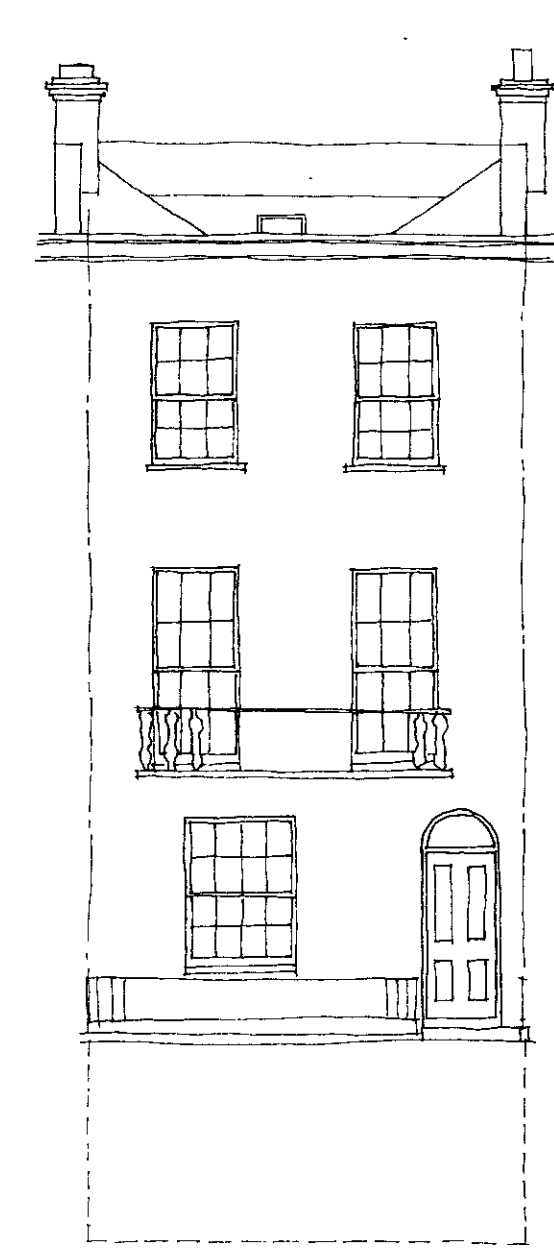
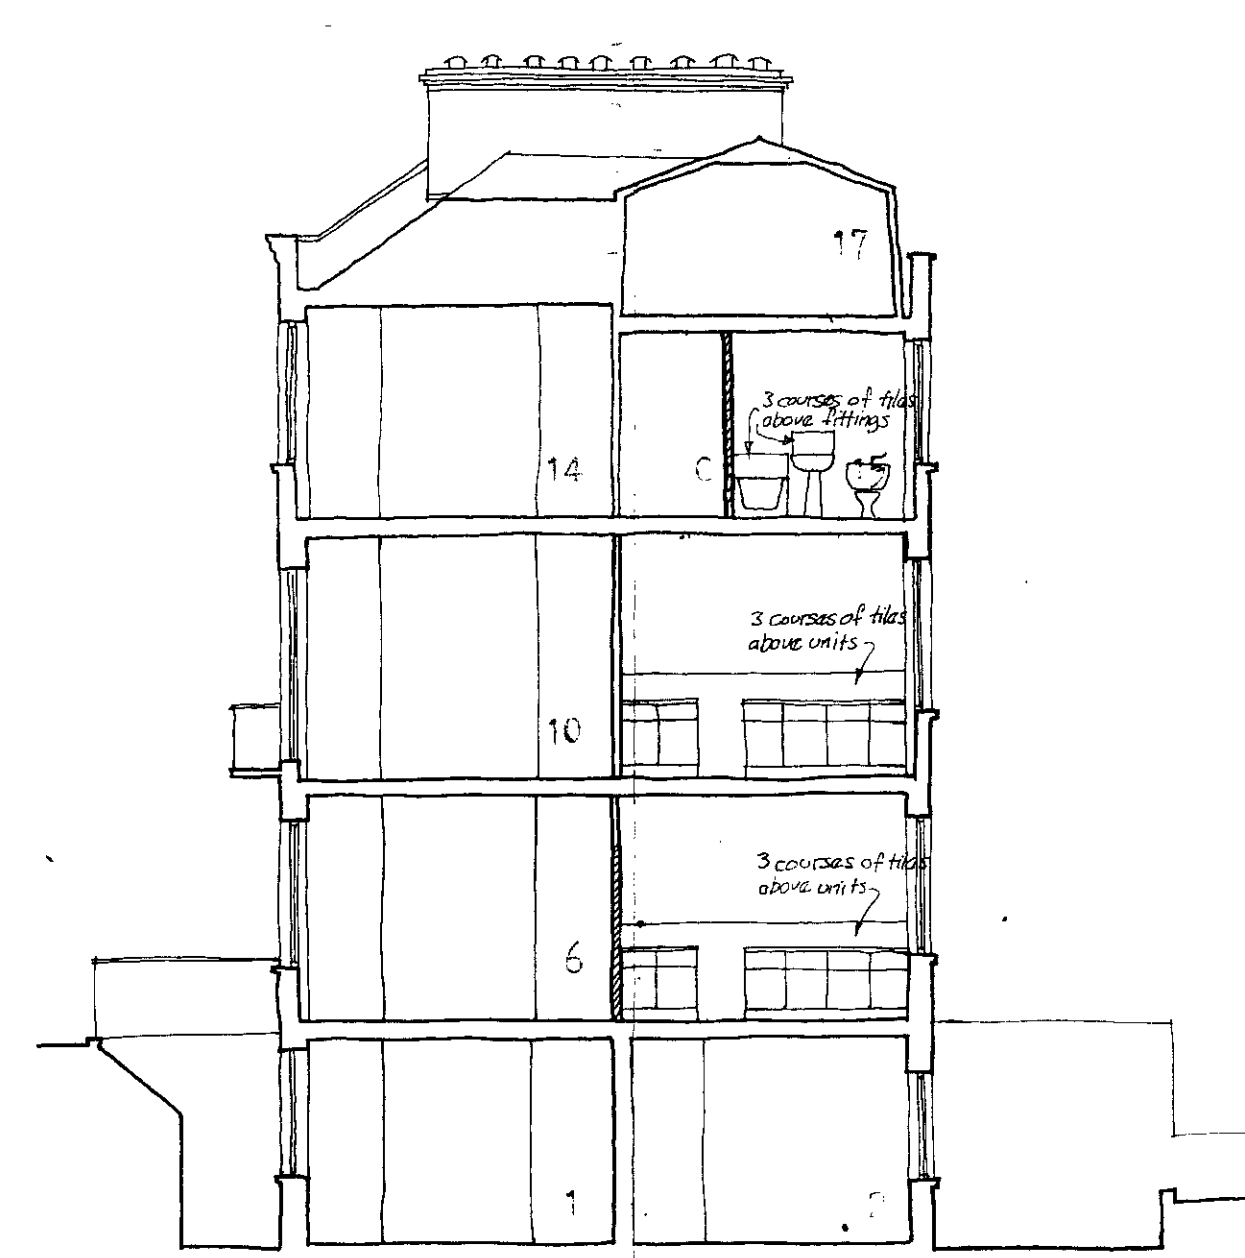
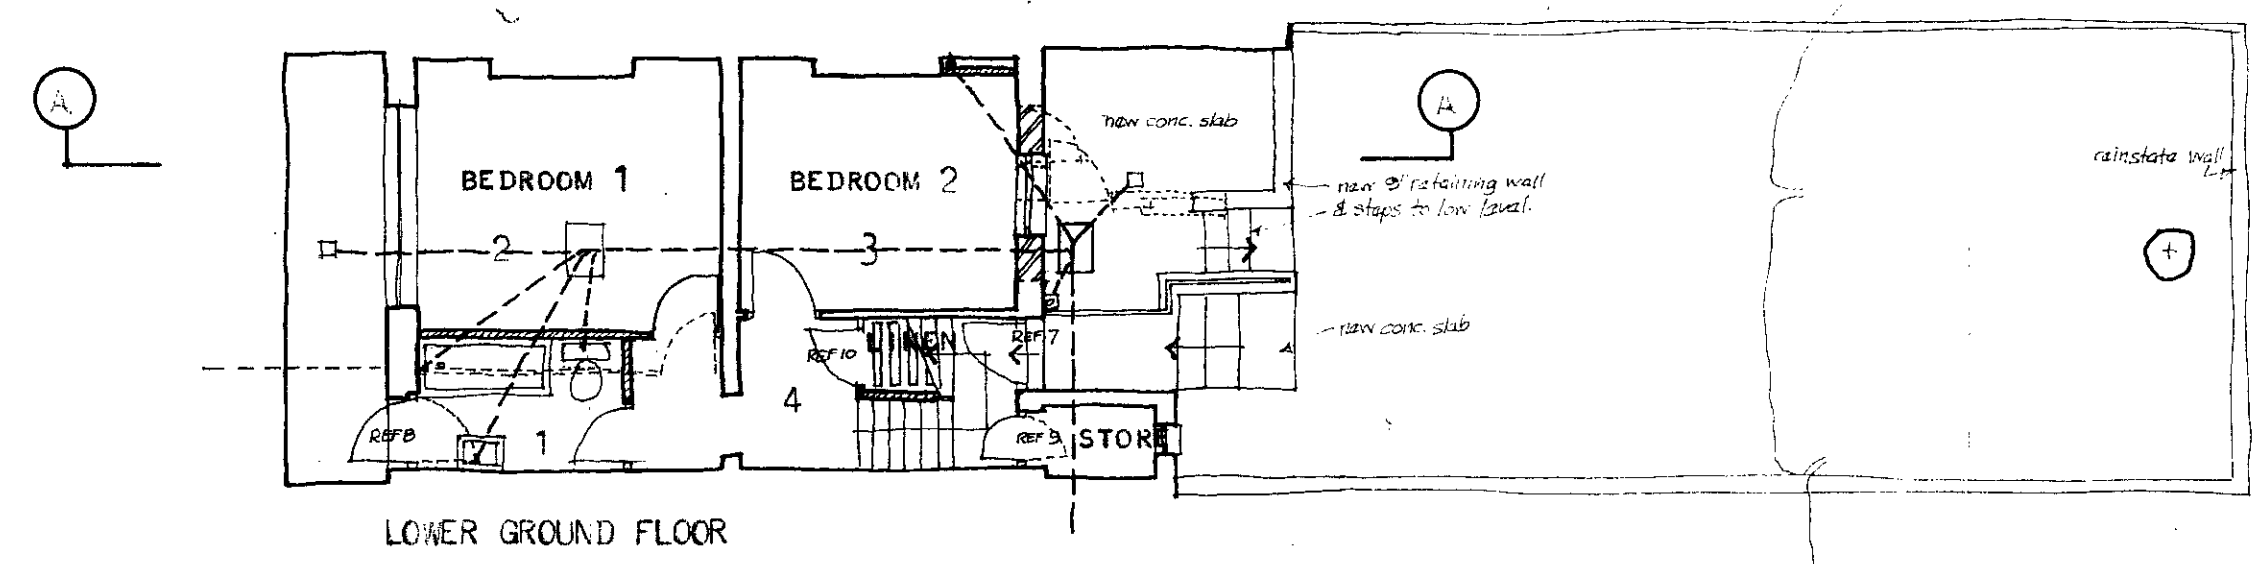
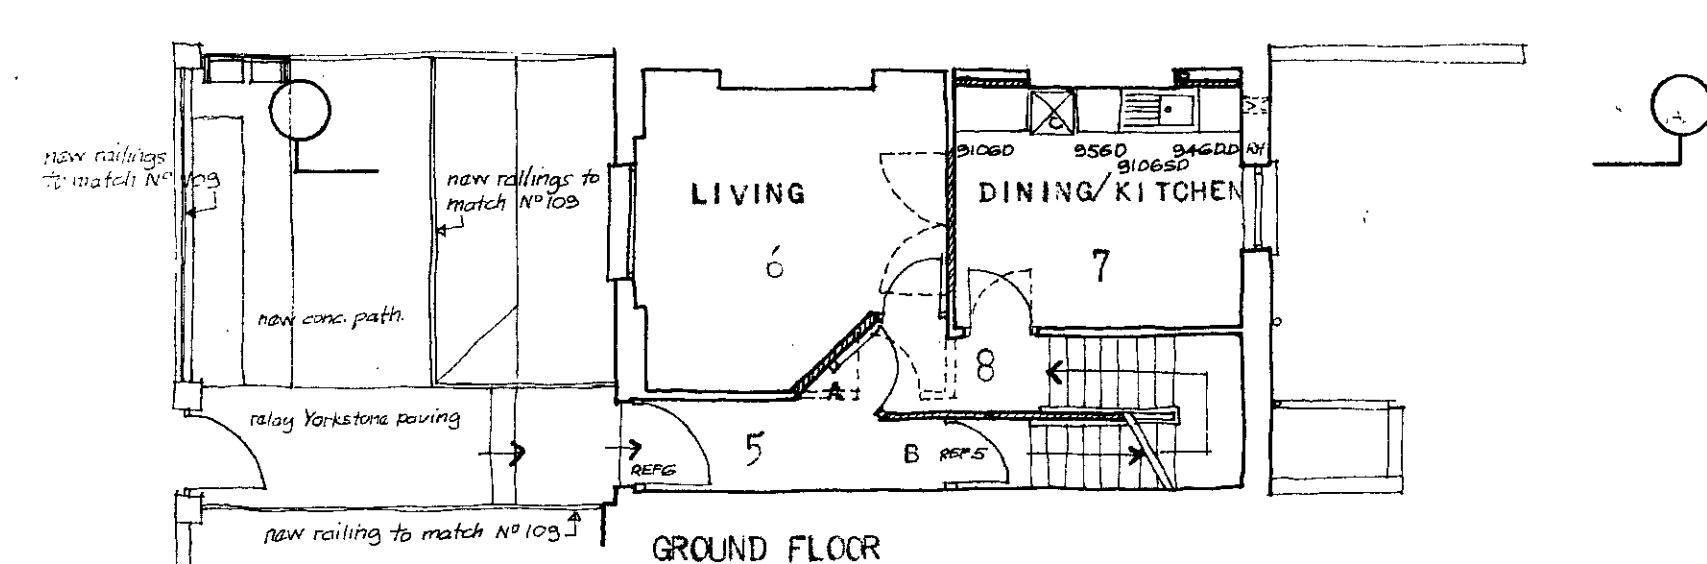
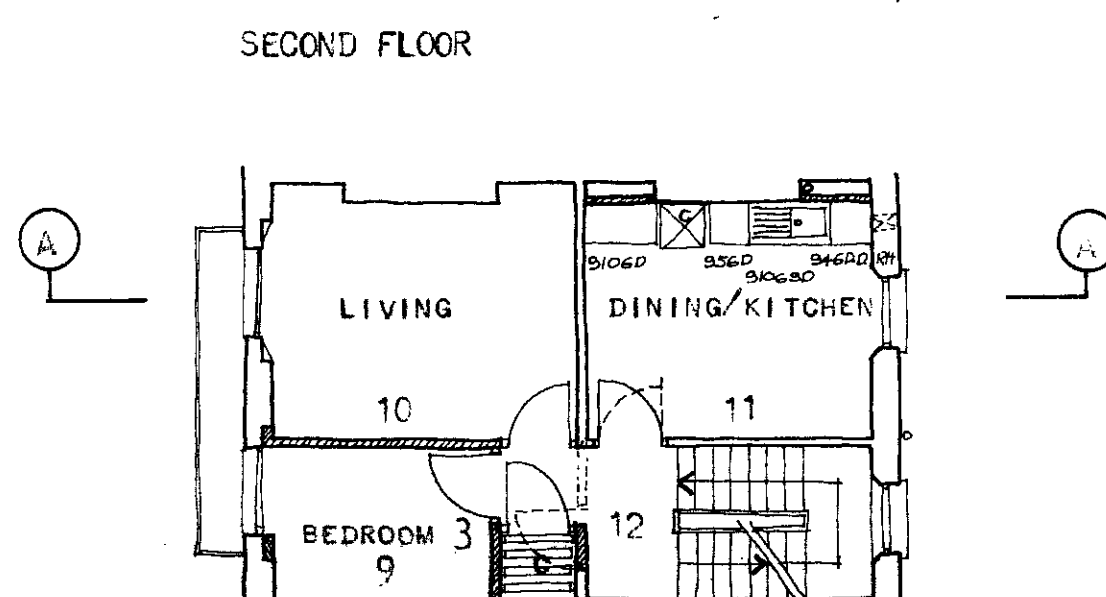
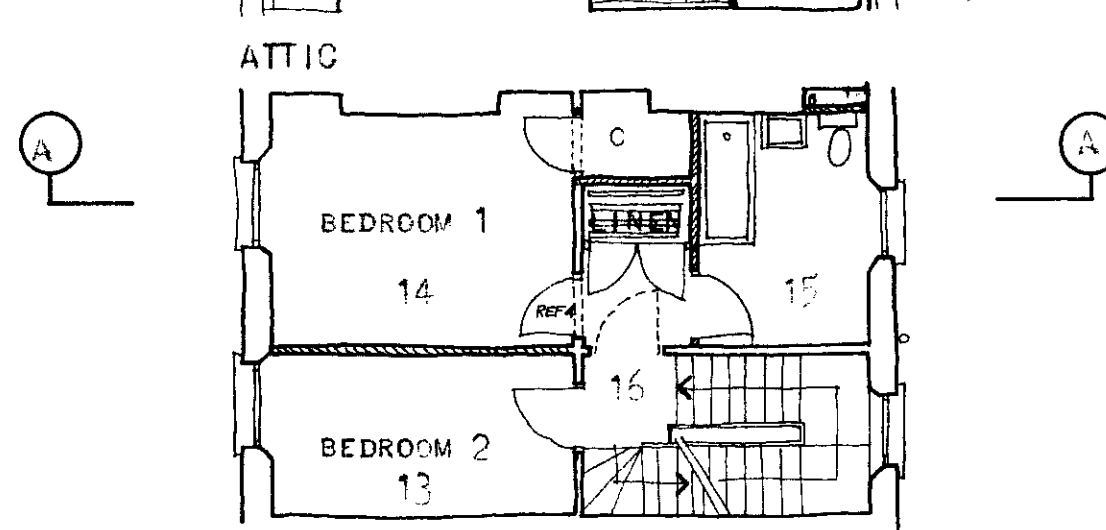


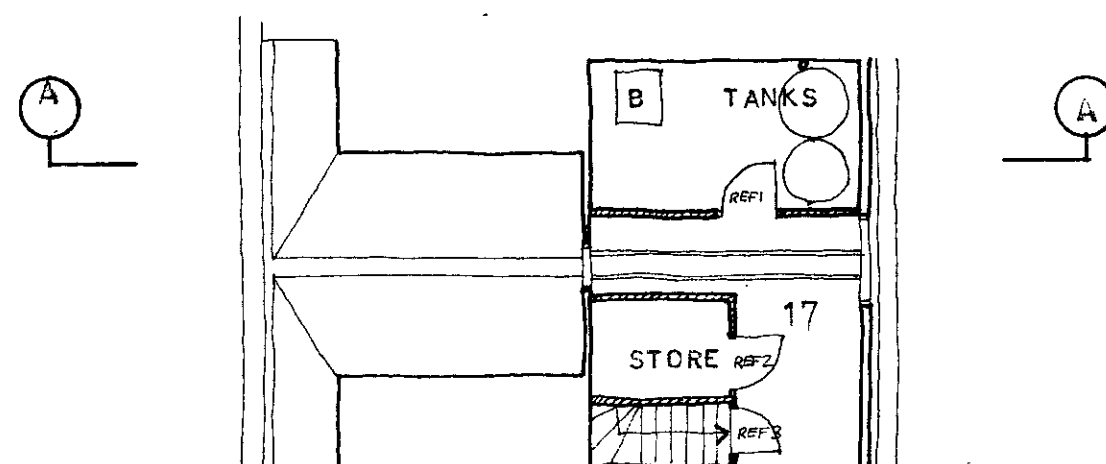

111 CAMDEN STREET
LONDON N.W. 1.

FLOOR
SECTION
ELEVATION

CTP/112/12/12/12066

CONVERSION INTO
1. TWO BEDROOM UNIT &
1. THREE BEDROOM UNIT FOR
DIRECTOR OF ARCHITECTURE
COUNCIL OF ARCHITECTS
LONDON BOROUGH OF CAMDEN

LONDON BOROUGH OF CAMDEN
PLANS APPROVED
12 NOV 1971
ON BEHALF OF THE COUNCIL

Williams & Winkley
architects
24 Townshend Road
London NW8
01-722 3363/4

JOB
7112
SCALE 1:96
DATE JUNE 1971

DRAWING NO.
A2