


1 Elevation AA

Scale: 1 : 50

2 ELEV 1-1

Scale: 1 : 50

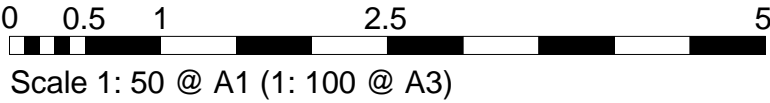

STARBUCKS COFFEE  
COMPANY  
Building 4, Chiswick Park  
566 Chiswick High Road  
London, W4 5YE

THESE DRAWINGS AND SPECIFICATIONS ARE  
CONFIDENTIAL AND SHALL REMAIN THE SOLE  
PROPERTY OF STARBUCKS CORPORATION,  
WHICH IS THE OWNER OF THE COPYRIGHT IN  
THIS WORK. THEY SHALL NOT BE REPRODUCED  
(IN WHOLE OR IN PART), SHARED WITH THIRD  
PARTIES OR USED IN ANY MANNER ON OTHER  
PROJECTS OR EXTENSIONS TO THIS PROJECT  
WITHOUT THE PRIOR WRITTEN CONSENT OF  
STARBUCKS CORPORATION. THESE DRAWINGS  
AND SPECIFICATIONS ARE INTENDED TO  
EXPRESS DESIGN INTENT FOR A  
PROTOTYPICAL STARBUCKS STORE (WHICH IS  
SUBJECT TO CHANGE AT ANYTIME) AND DO NOT  
REFLECT ACTUAL SITE CONDITIONS. NEITHER  
PARTY SHALL HAVE ANY OBLIGATION NOR  
LIABILITY TO THE OTHER (EXCEPT STATED  
ABOVE) UNTIL A WRITTEN AGREEMENT IS FULLY  
EXECUTED BY BOTH PARTIES.

ARCHITECT OF RECORD  
THIS DRAWING IS A DESIGN DEVELOPMENT  
DOCUMENT. SITE SPECIFIC MODIFICATIONS  
MADE UNDER THE RESPONSIBLE CHARGE OF  
THE ARCHITECT AND/OR ENGINEER-OF-  
RECORD WILL BE REQUIRED PRIOR TO USING  
THIS DOCUMENT FOR BIDDING, PERMITTING,  
OR CONSTRUCTION.

STARBUCKS TEMPLATE VERSION 2014.07.14-M

Revision Schedule			
Rev	Date	By	Description

PROJECT NAME:  
**SWISS COTTAGE**  
PROJECT ADDRESS:  
143 - 145 Finchley Road, Swiss Cottage, London NW3 6JJ

STORE #: 52185  
PROJECT #: 76124-001  
CONCEPT:  
PALETTE:  
ISSUE DATE:  
DESIGN MANAGER: MA/RM  
LEED® AP:  
PRODUCTION DESIGNER: AS (EVOLVE)  
CHECKED BY:

SHEET TITLE:  
**INT AND EXT  
ELEVATIONS**  
SCALE: AS SHOWN  
SHEET NUMBER:  
**SU-5001**

DESIGN DEVELOPMENT ONLY - NOT INTENDED FOR CONSTRUCTION