


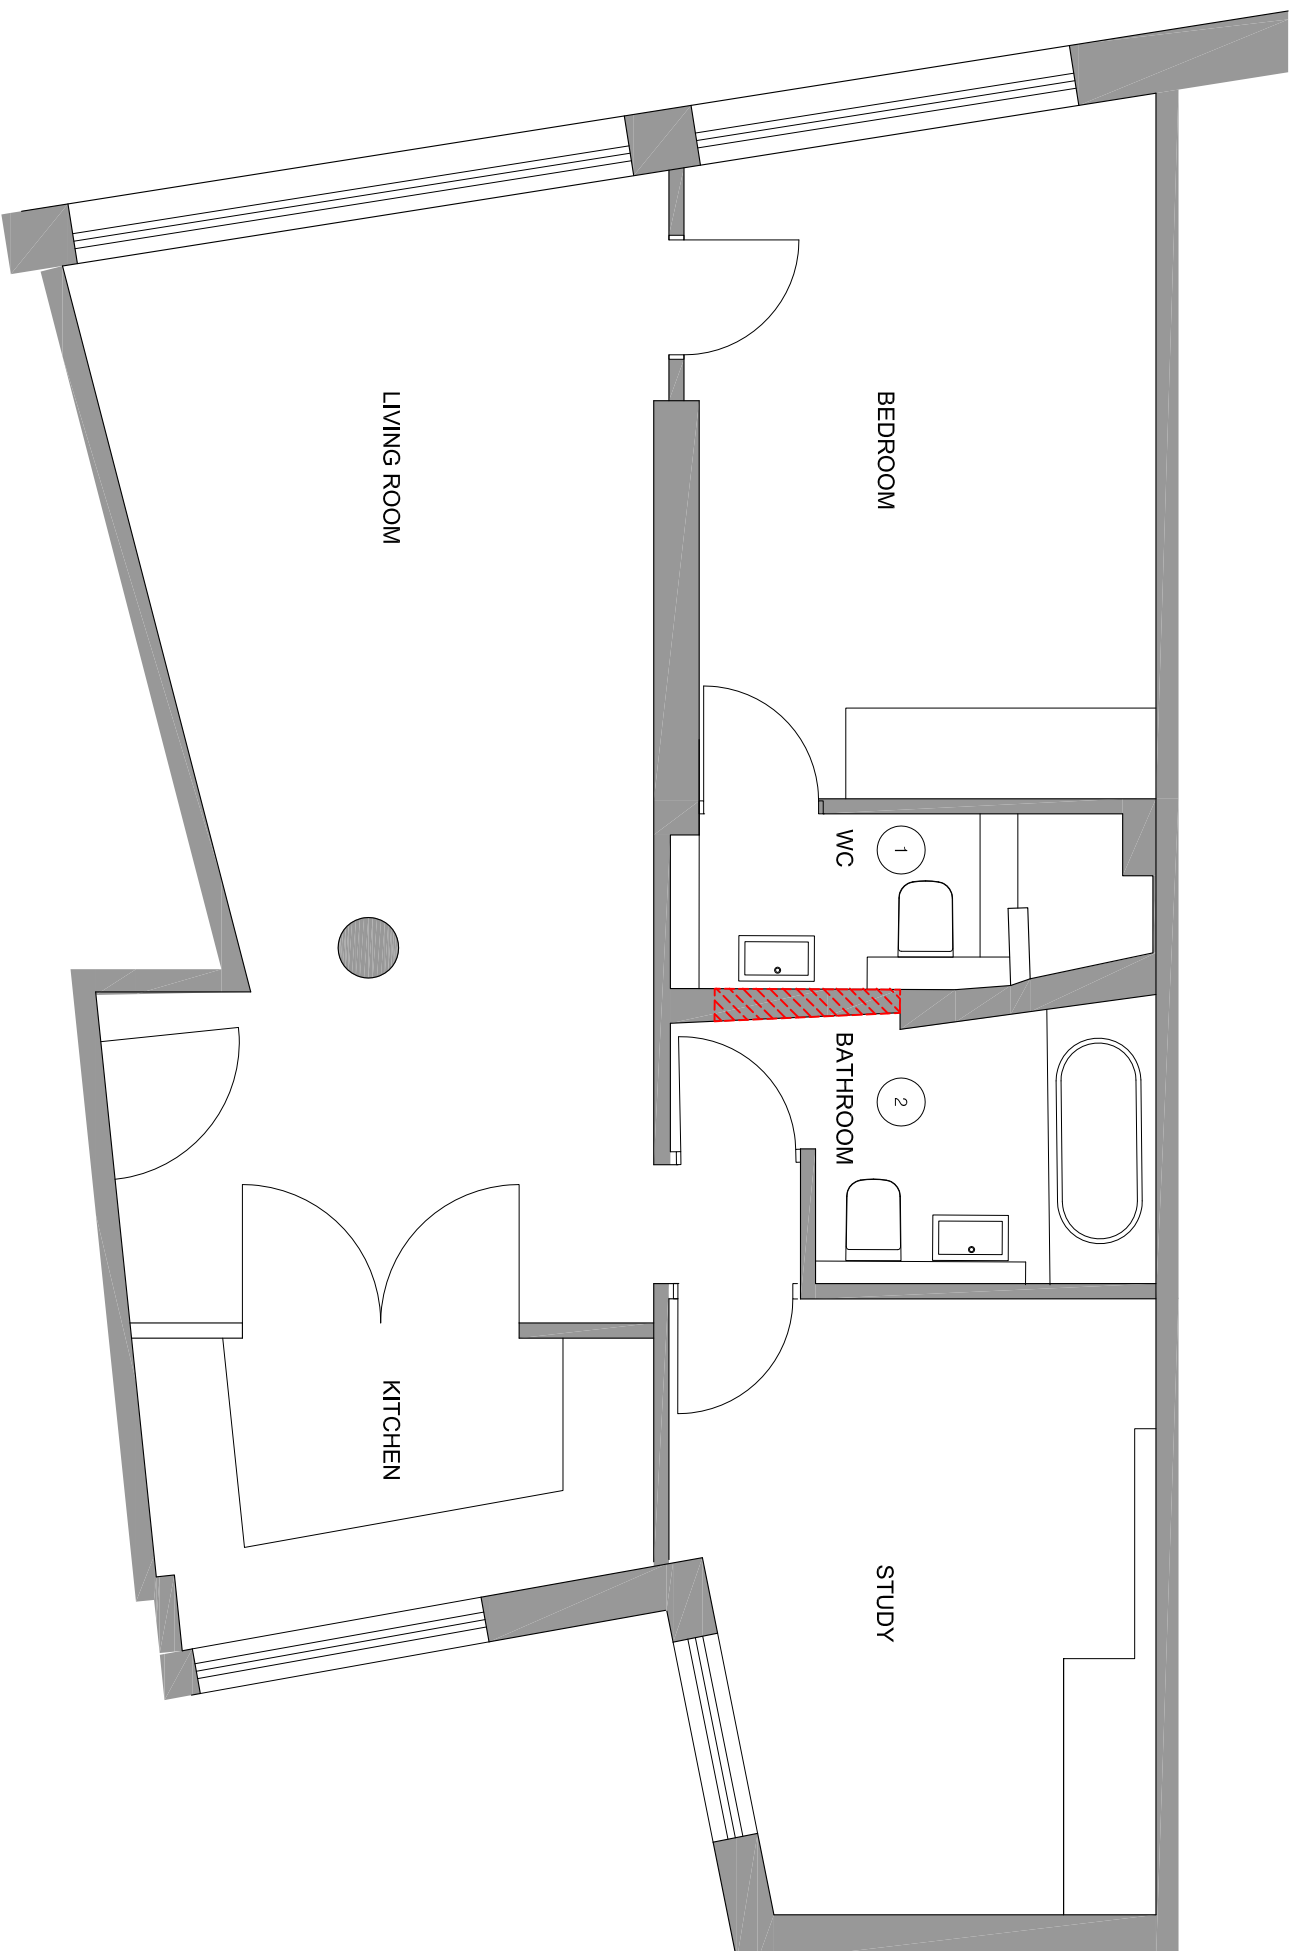


1 WC



2 BATHROOM

NOTES

SCALING FOR PLANNING PURPOSES ONLY.
 ALL DIMENSIONS TO BE CHECKED ON SITE.
 WORK TO BE CARRIED OUT IN ACCORDANCE WITH BYELAWS AND REGULATIONS OF LOCAL AUTHORITIES AND STATUTORY UNDERTAKERS.
 THIS DRAWING MAY INCORPORATE INFORMATION FROM OTHER PROFESSIONALS. KTB CANNOT ACCEPT RESPONSIBILITY FOR THE PRESENCE AND ACCURACY OF SUCH INFORMATION TO BE RELIED ON FOR CONSTRUCTION. THIS DRAWING IS THE PROPERTY OF KTB ARCHITECTURE AND SHALL REMAIN THE PROPERTY OF KTB ARCHITECTURE IN CONNECTION WITH ALL RELEVANT ARCHITECTS AND CONSULTANTS DRAWINGS AND SPECIFICATIONS.
 PRINT OFF OF THE DWG IN ACTUAL SIZE.

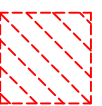

Area to be Demolished to allow for new opening.

REV	NOTES	DATE	BY
A	FOR PLANNING MINOR AMENDMENT TO OPENING	17.02.2017 27.06.2017	NM TS

STATUS
PLANNING

PROJECT
GRAPE STREET

TITLE
EXISTING PLAN

KTB architecture
 2 Long Walk
 London, SE1 3ND
 t +44 (0) 207 240 2265
 w ktbarchitectur.com
 e hello@ktbarchitectur.com



SCALE AT A1: 1:25

SCALE AT A3: 1:50

DWG NUM **GPS P EX**

REV **A**