



91 Redington Road

95 Redington Road

Key:  
Existing building

- Note:
1. Do not scale this drawing. Refer to written dimensions only.
  2. This drawing is based on the 3Sixty measured survey.

Key Plan




Winchester House 1-3 Brixton Road London SW9 6DE  
T 020 7251 0781 W formationarchitects.co.uk

Project  
93 Redington Road  
Hampstead  
London  
NW3 7RR

Client  
Lev Leviev

Drawing Title  
Existing Plan  
First Floor

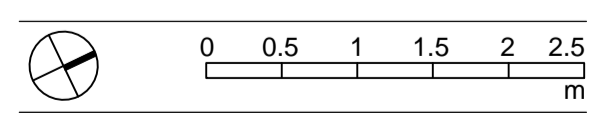

Drawn by CH Checked by JvW Scale 1:50@A1

Status  
For Planning

Job number 6610 Drawing number D1101 Revision 00

01 Existing Plan - First Floor  
D1101 SCALE: 1:50