



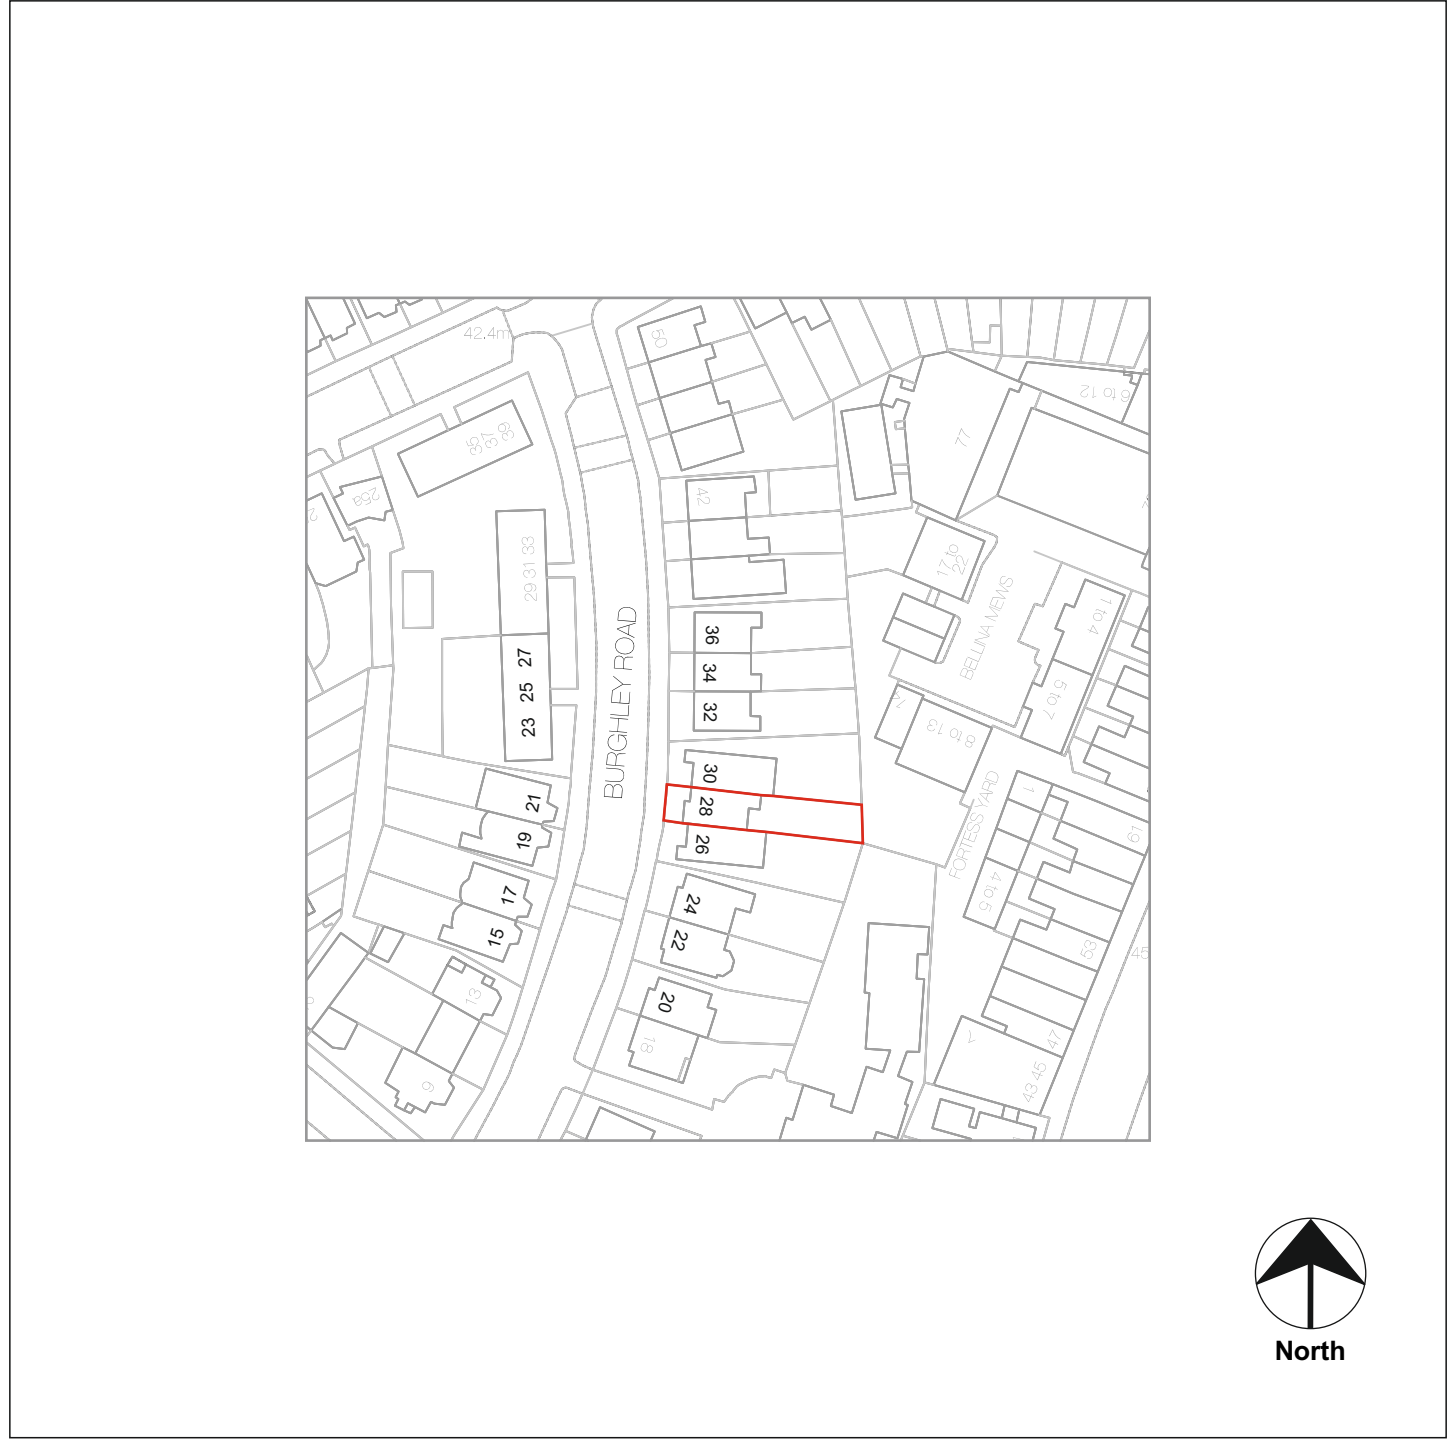

Location Plan 1:1250

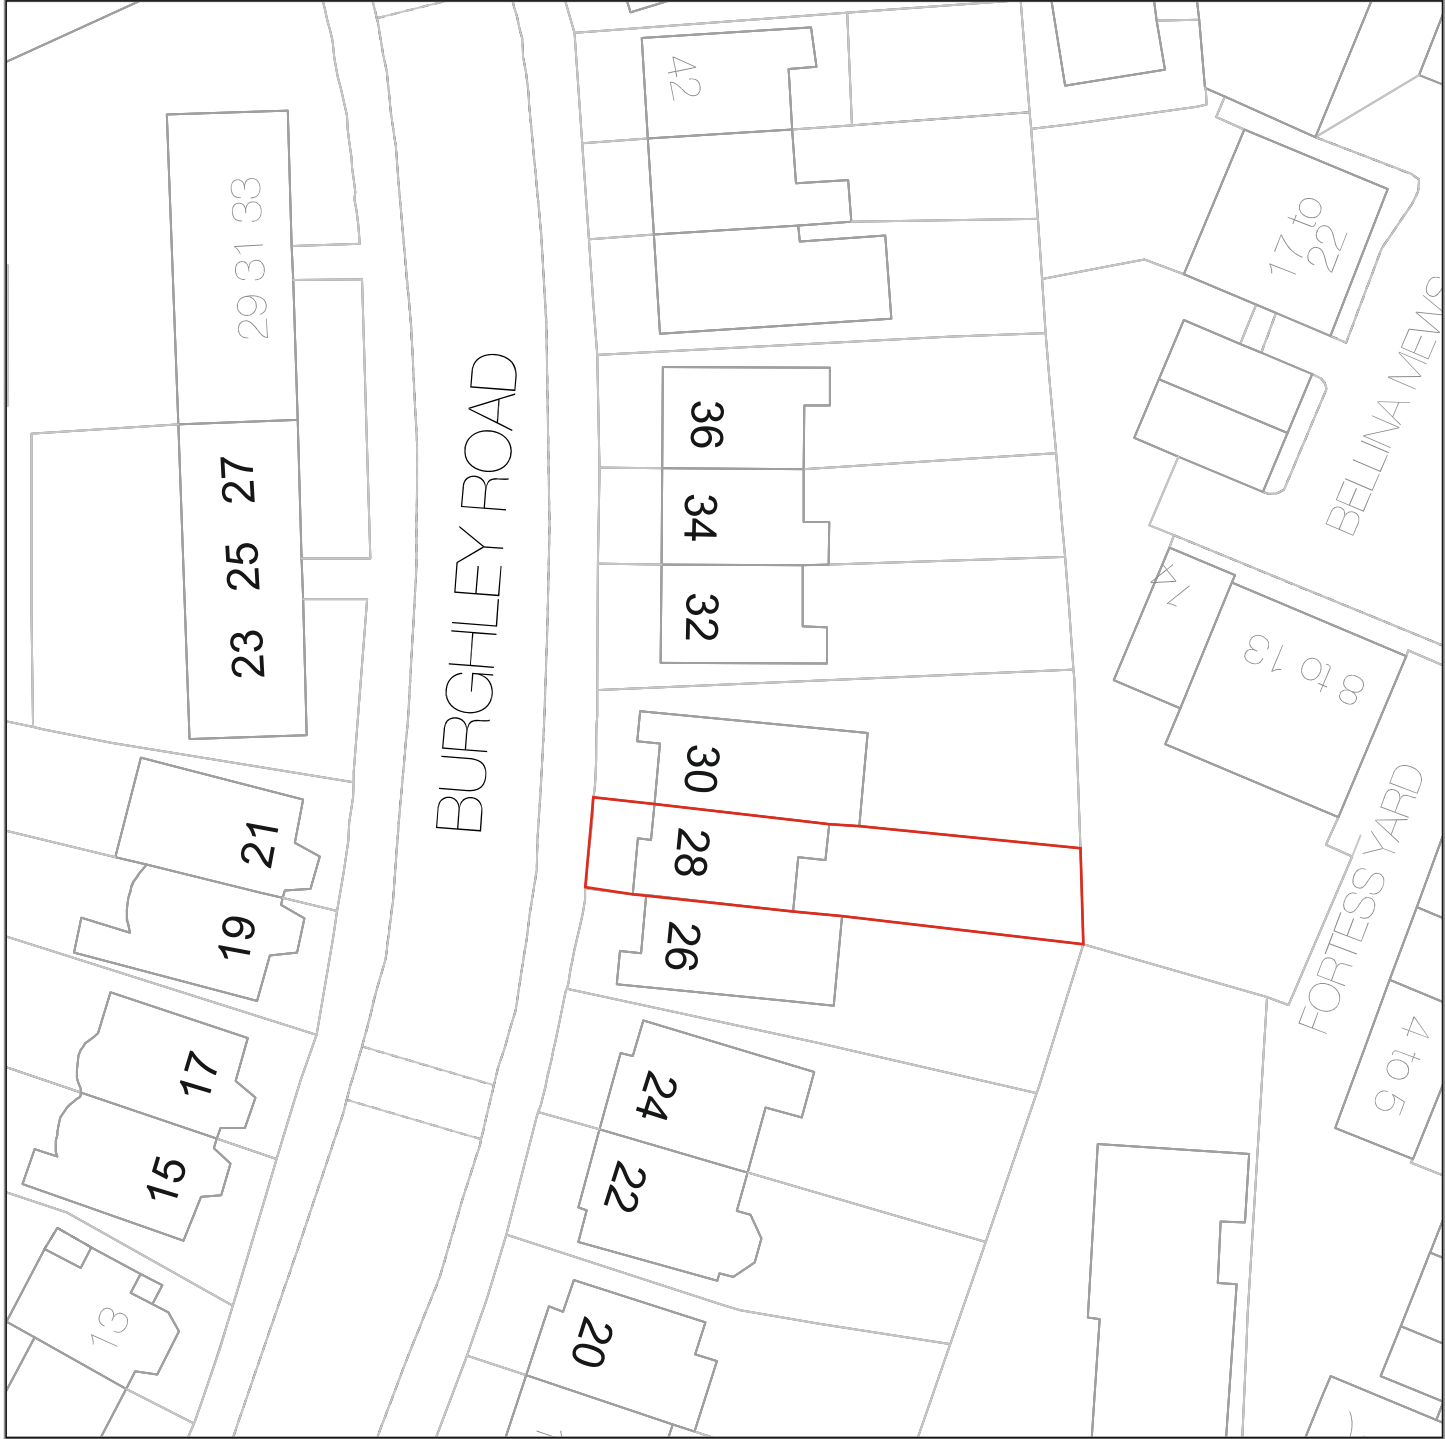

Site Plan 1:500

28 Burghley Road NW5 1UE