


Proposed Plan View of Attic

Proposed Section on A - A

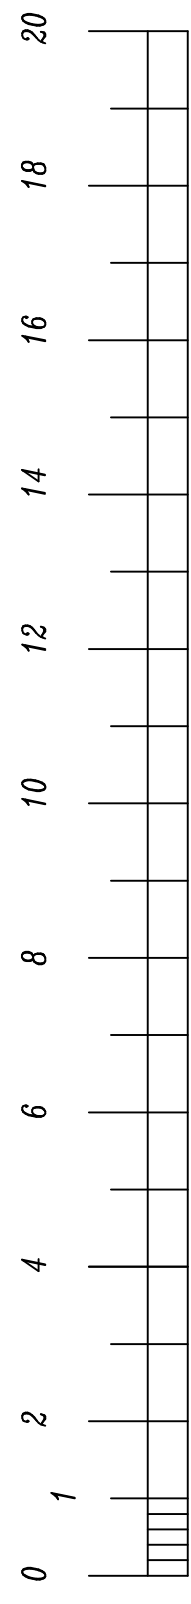

Scale Bar (Metres) 1 : 100

Notes
 Building Contractor to check all dimensions before setting out prior to construction. Any errors or deviations to be reported to the client for rectification. All works to be to the satisfaction of the Local Authority.

All windows to be replaced by white uPVC vertically sliding sash type to match existing in style.
 All roof tiles to match existing in size colour and style
 All soffits and fascias to match existing in colour and style.
 All rain water to discharge into existing system and to match existing in size colour and style

| | |
|--|----------------------|
| Title Proposed Loft Conversion and internal modifications at : - 41 Constantine Road, London. NW3 2LN. | |
| Dwg No : 41 Constantine Road Proposed Rev 1 | Scales = 1:100 at A3 |
| Client : Fiona Wilkinson | Date - June 2017 |