


1 ELEVATION A
175128 1:50

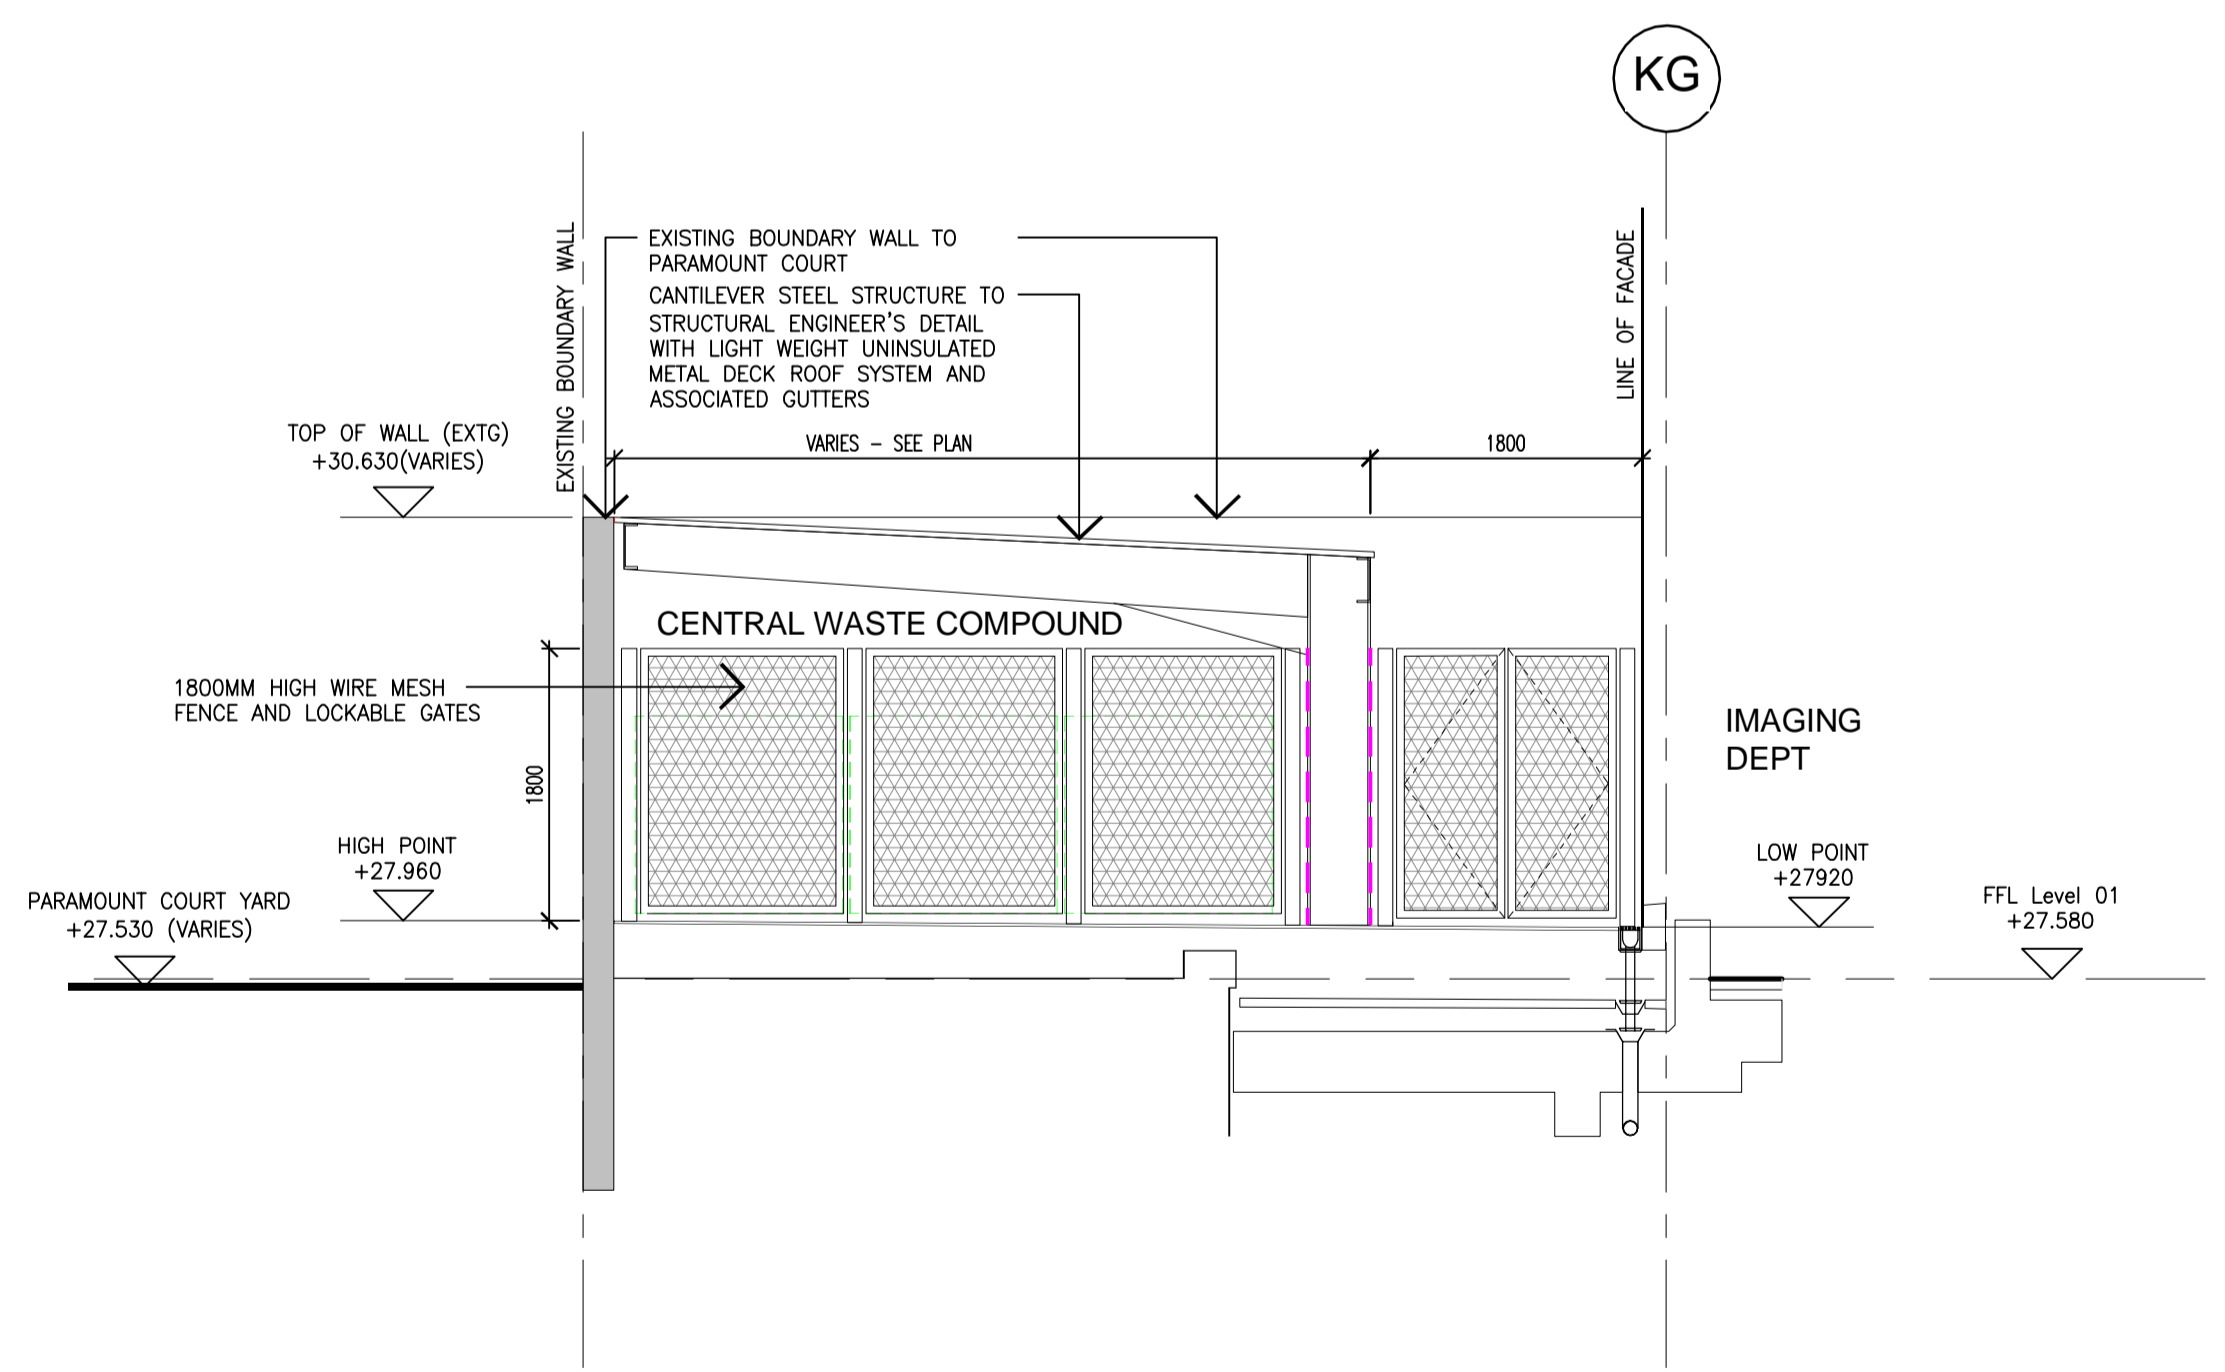

2 ELEVATION B
175128 1:50

NOTES:
REFER TO DRAWING NUMBER P4PBT-STW-AAB-GND-SKE-A31-175127 FOR PLAN RELATING TO CENTRAL WASTE COMPOUND

Rev	DATE	REVISION HISTORY	Dsg	Drw	Chk	App
A	2017.06.02	S4 Issued for Acceptance - Central Waste Compound issued for Discharge of Planning Condition 8	STW	RG	PG	KB



BOUYGUES
Head Office:
Elizabeth House,
39 York Road,
London, SE1 7NQ.
Tel:020 7401 0020
Fax:020 7401 0030
www.bouygues-uk.com

Name	Signature	Date
Designed by: STW		2017.06.02
Drawn by: RG		2017.06.02
Checked: PG		2017.06.02
Approved: KB		2017.06.02

UNIVERSITY COLLEGE LONDON HOSPITALS **NHS** FOUNDATION TRUST
Scott Tallon Walker Architects
SCALE: 1:100 @ A1
BIM FILE NAME: P4PBT-STW-AAB-SL-M3-A31-100051
FIRST ISSUE DATE: 2017.06.02
PROPOSED STATUS: S4 FOR ACCEPTANCE

DRAWING TITLE								
Proton Beam Therapy - Phase 4								
Service Yard - Central Waste Compound Elevations								
PROJECT	ISSUER	AREA	LEVEL	TYPE	TRADE	SEQUENCE	REV	
P4PBT	STW	AAB	GND	SKE	A31	175128	A	