


D10. Non-original Kitchenette to be removed and floor finish made good to removed area.
D11. New door opening & inner WC door removed.
D12. Removal of carpeted finish to existing, retained stair. .
D14. Existing non-original column surrounds to be removed to sides and at high level.

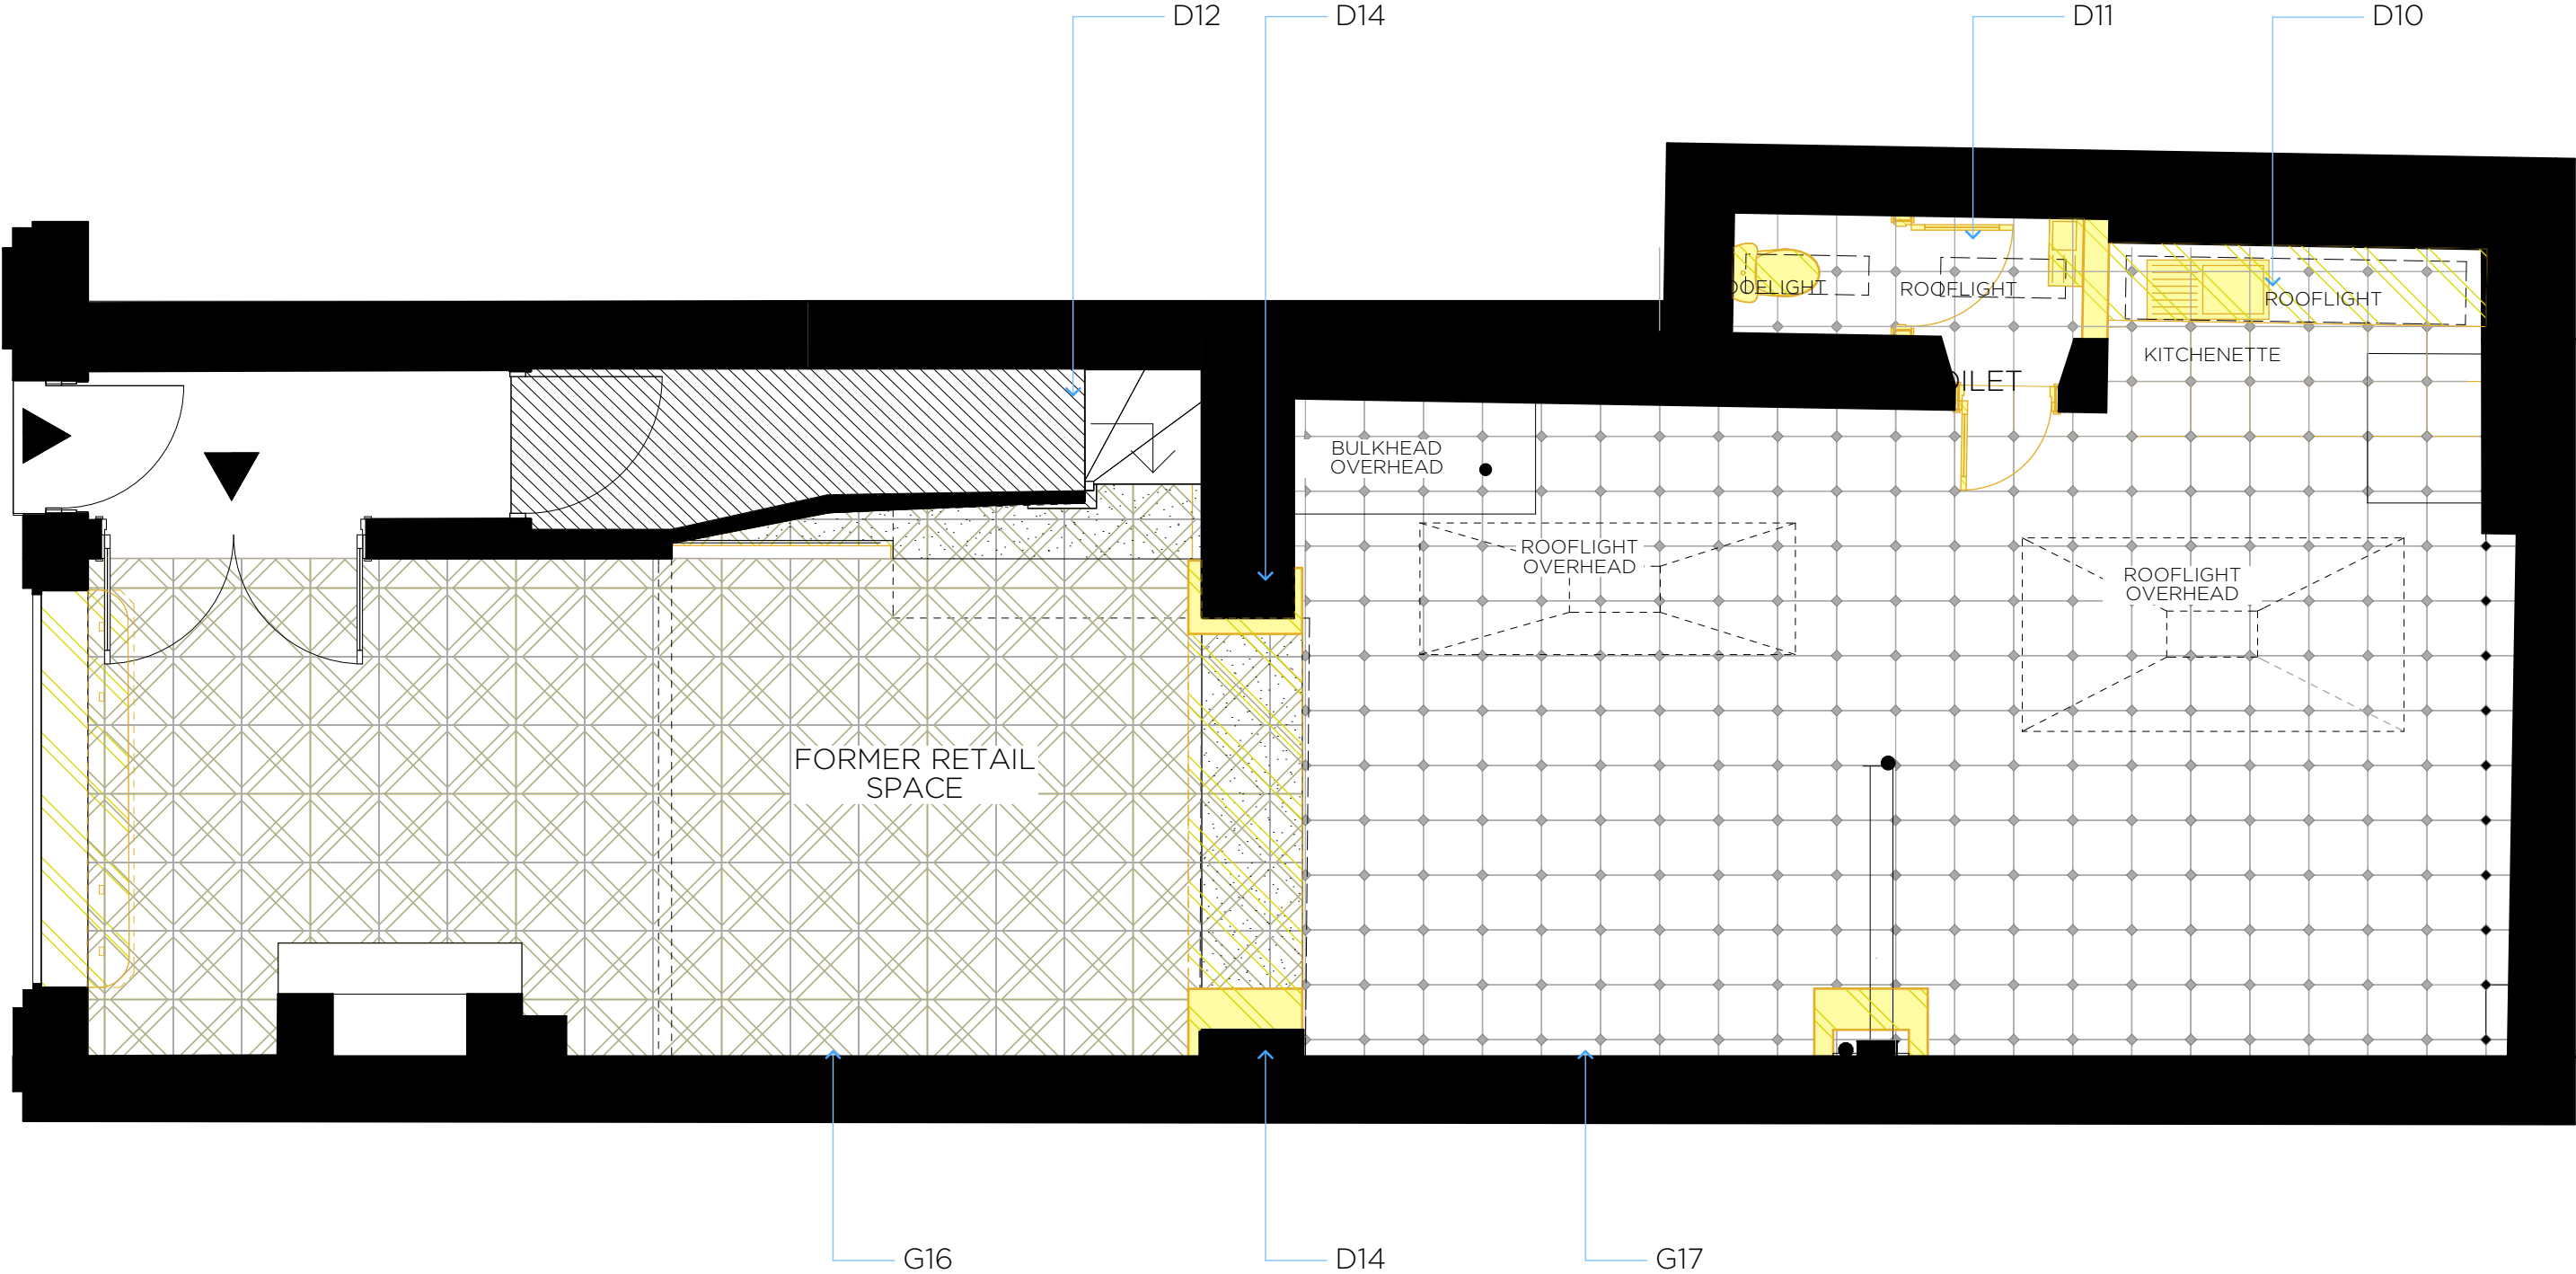

Notes:

DO NOT SCALE THIS DRAWING (with exception granted for Local Planning Authorities for planning submissions).

All dimensions are shown in millimetres unless stated otherwise. The contractor is to check and verify all building and site dimensions, levels and sewer invert levels at connection points before setting out, fabrication or works starting on site. Any discrepancies to be brought to the attention of the architect. If in doubt, ask.

This drawing is to be read and checked in conjunction with any relevant engineers' and other specialist drawings. Workmanship and materials to comply with the Building Regulations and British Standards code of practice. All materials shall be used in accordance with the manufacturer's instructions and specifications.

The drawing and the works depicted are the copyright of this practice and may not be reproduced except by written permission. Copyright Redworks Ltd t/a Catterall Franklin.

Scale

0m 0.5m 2.5m



Demolition



Out of scope

Project

43 Museum Street
London WC1A 1LY

Clients

Herald Street

Drawing Title

Existing Ground Floor

Revisions

No. Comment

Date

29.06.17

Drawn

AC

Chk

AF

Issue Status

Listed Building

Consent

Scale

1:32.38, 1:50 @ A3

Project Number

1708

Drawing No.

EX_100

REV

A

Date

29/06/2017

Drawn By

AF

CATTERALL
FRANKLIN

Unit 3 Angel Wharf
55 Eagle Wharf Rd
London N1 7ER

tel: 020 7193 7818
email: hello@catterallfranklin.com
web: www.catterallfranklin.com