


PROPOSED NEW LIGHTING KEY

ELECTRICAL INSTALLATION

Recessed track lighting with directional spots

Pendant Fitting

Linear tube light

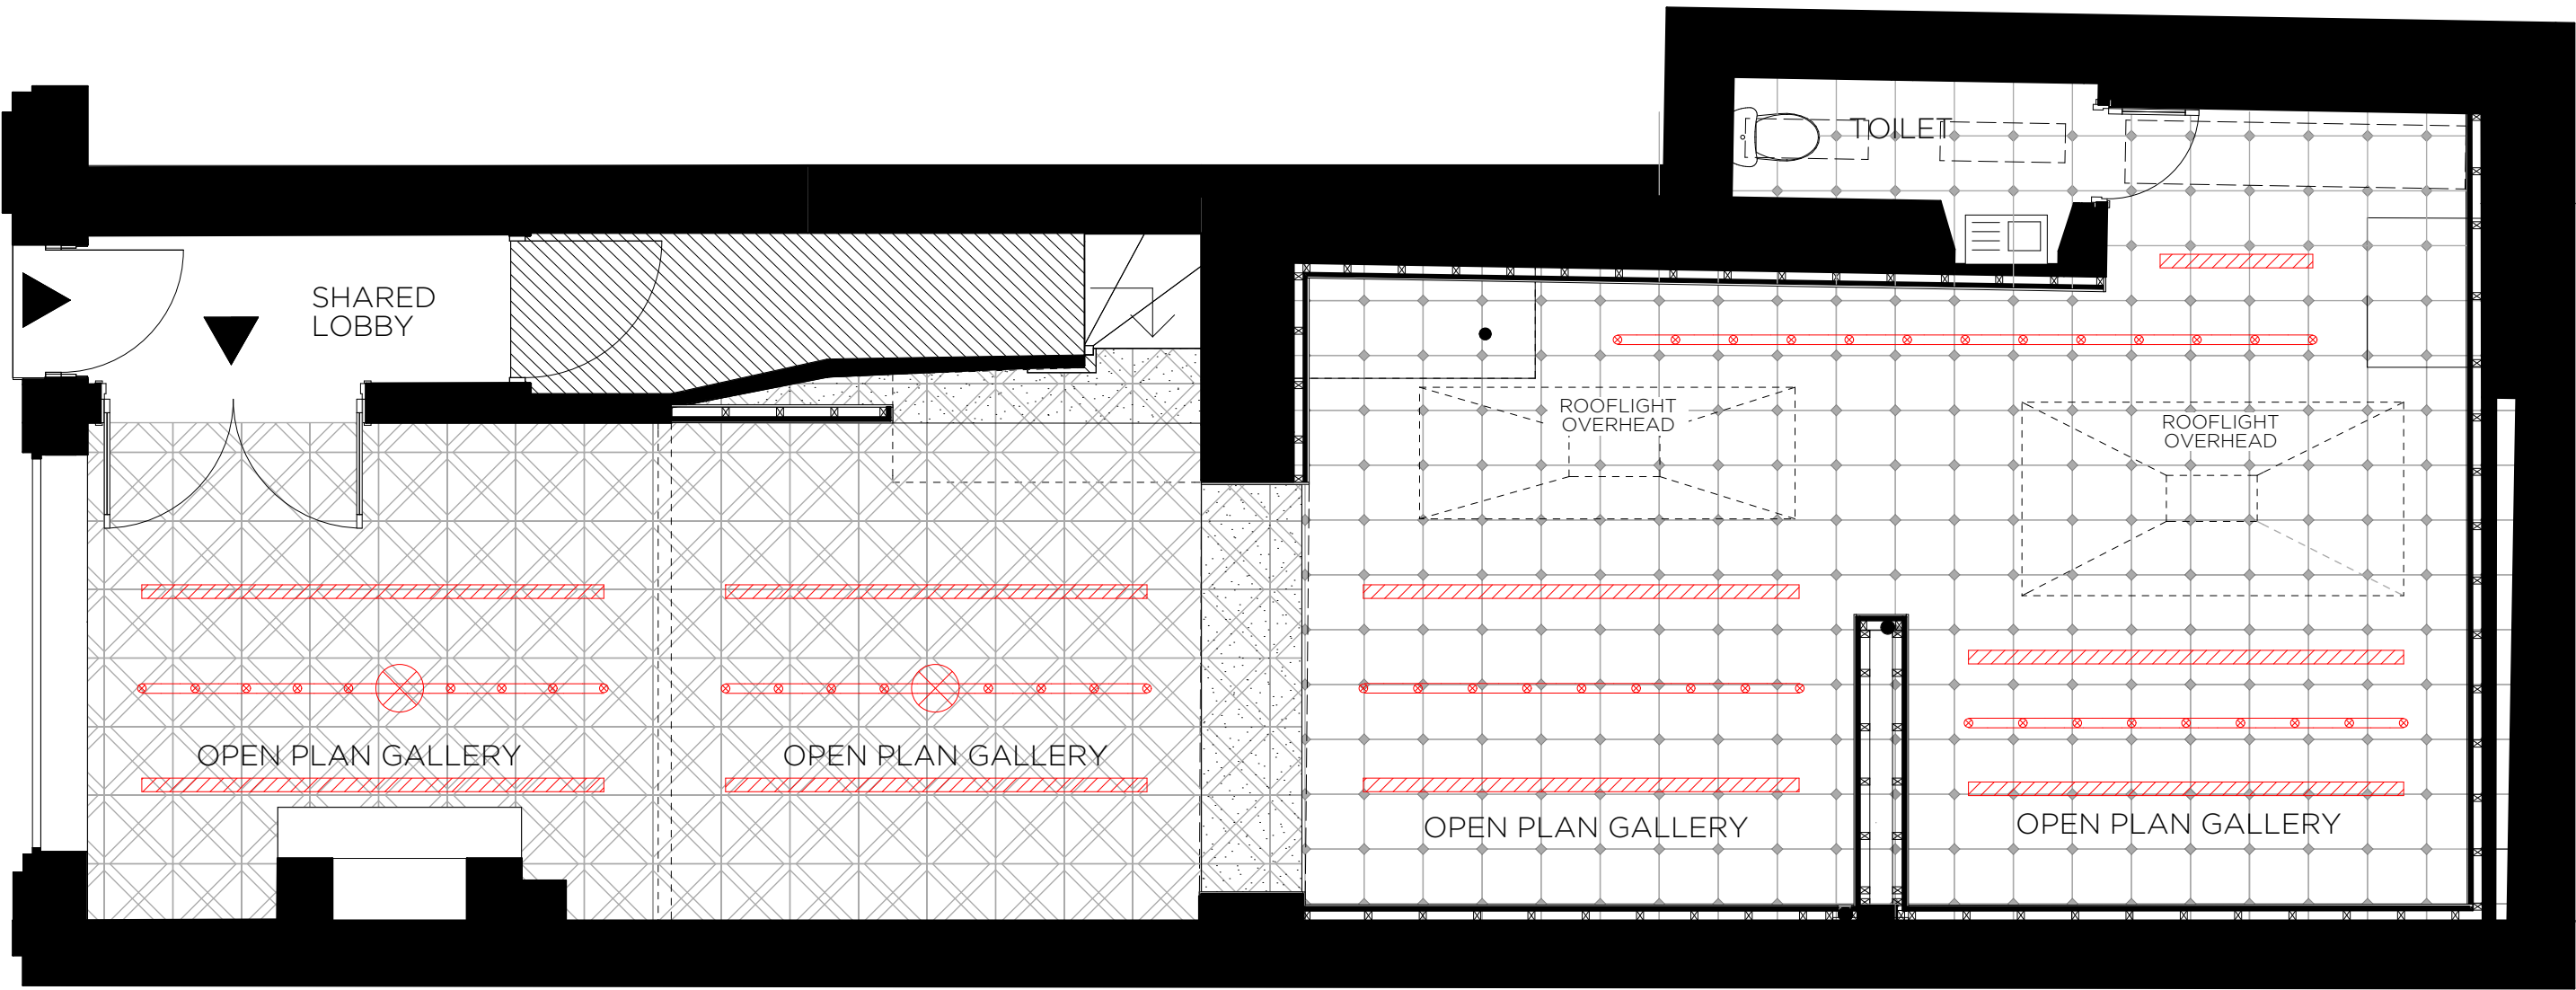

Issue Status

Listed Building
Consent

Scale

1:50 @ A3

Project Number

1708

Drawing No.

REV

A

Date

29/06/2017

Drawn By

AF

CATTERALL
FRANKLIN

Unit 3 Angel Wharf
55 Eagle Wharf Rd
London N1 7ER
tel: 020 7193 7818
email: hello@catterallfranklin.com
web: www.catterallfranklin.com