


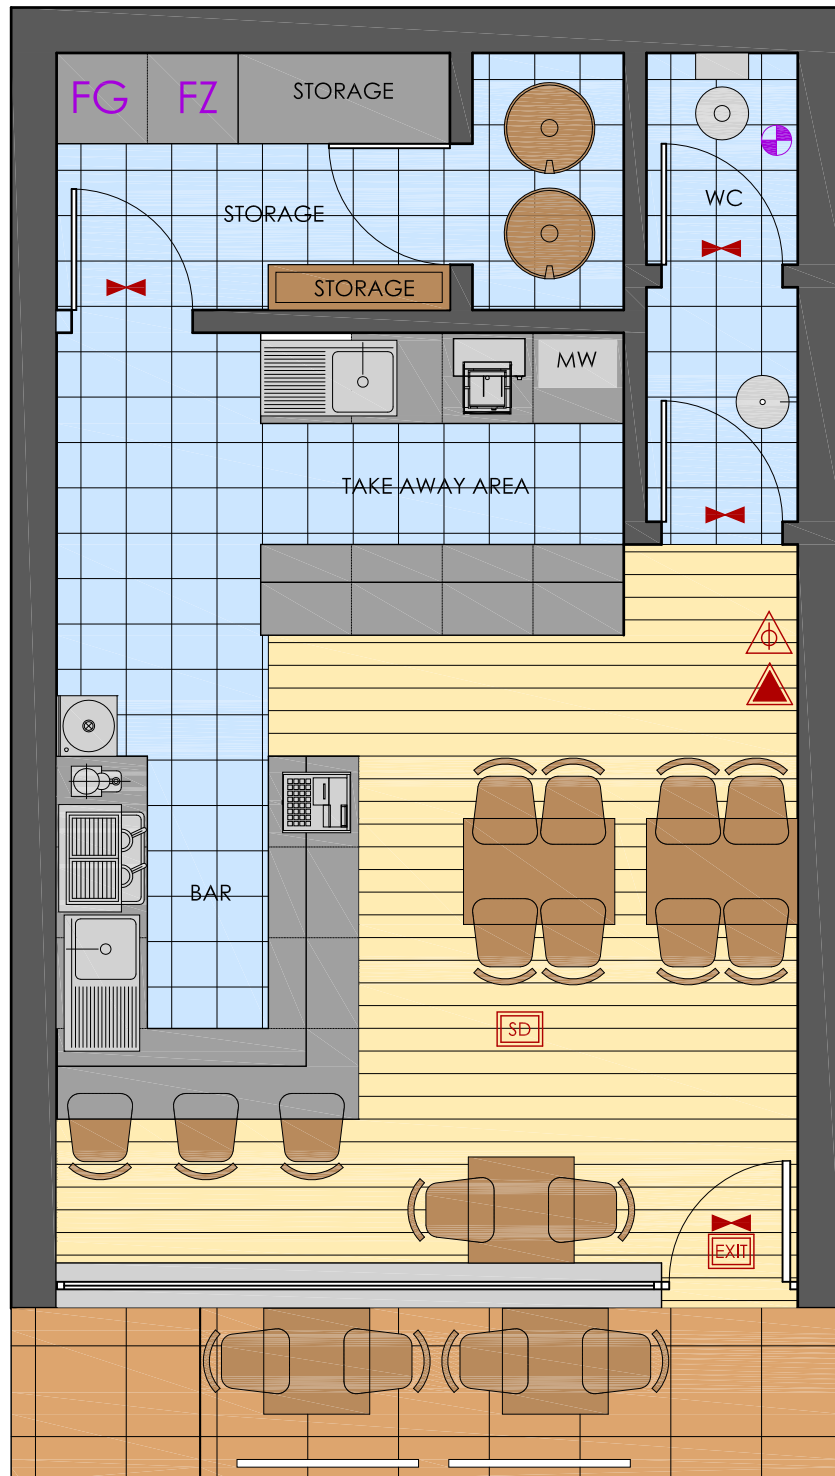

Ground floor plan
1:50@A4

0 0.5 1 2 5 m

Mr./Ms.

Burrito Gonzalez
31 Chack Farm NW1 8AJ

Cafe
Change of Use for A3 class
Proposed Plan

Jose Manuel Rocha
Unit 35 Battersea Business Centre 99-109 Lavender Hill London SW11 5QL
ff. +44 (0) 7868 697 778 - email. manuelrocha01@hotmail.com

2017.07.02

1:50