



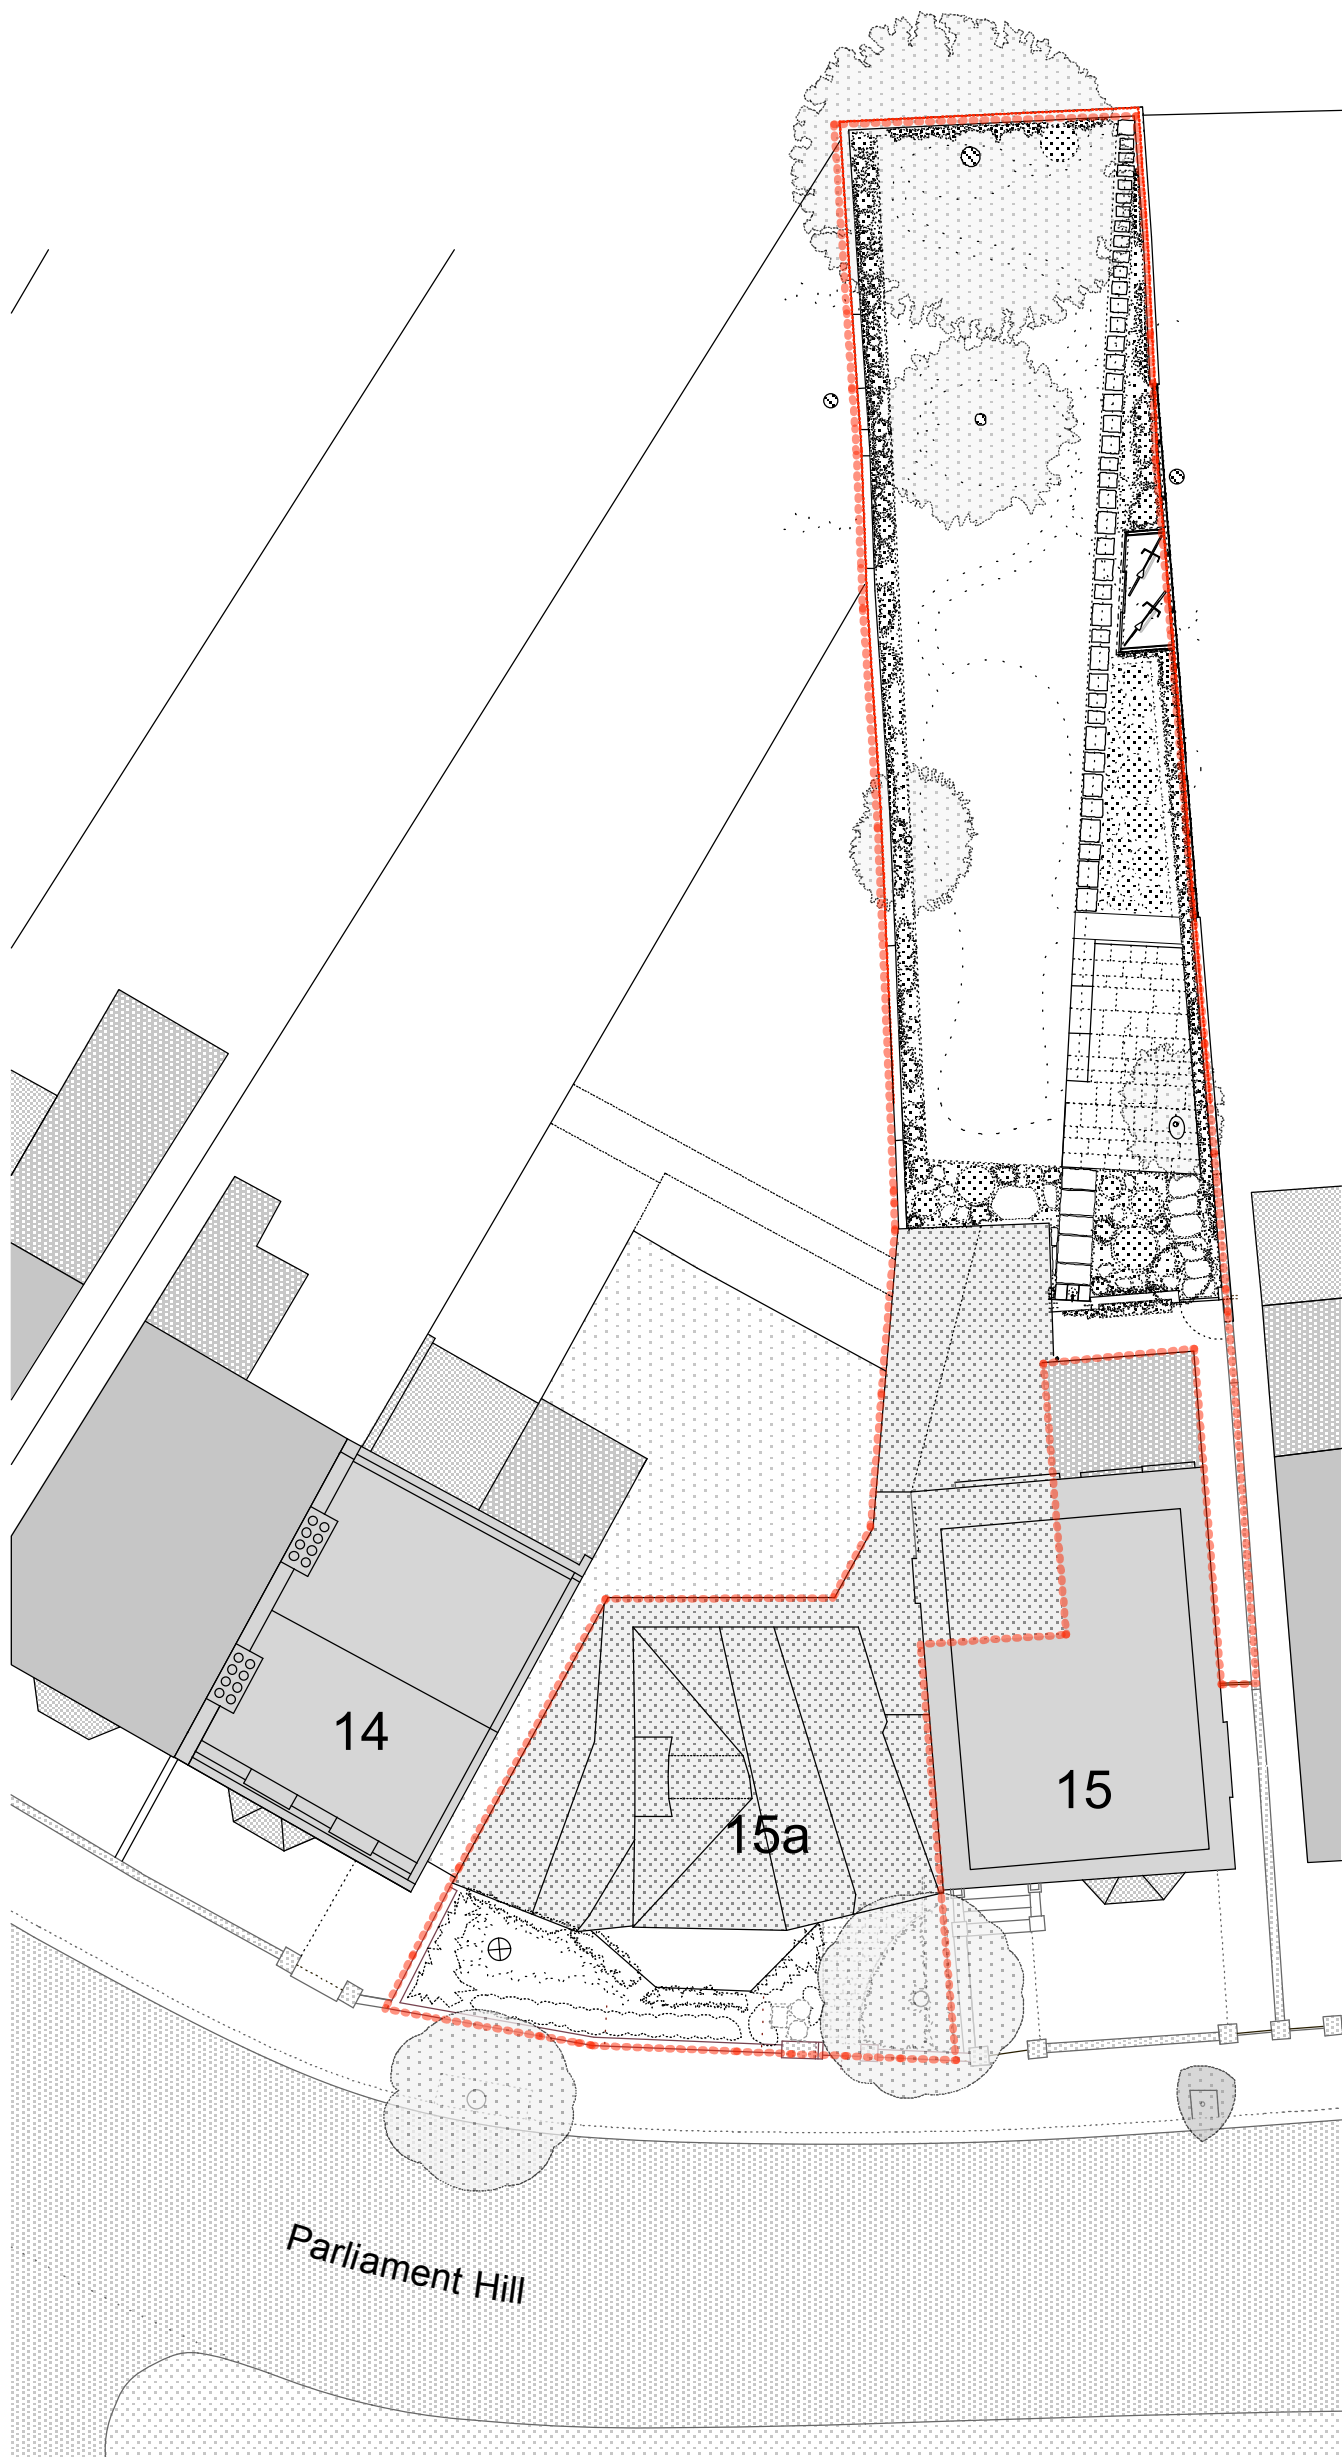

0 5 10

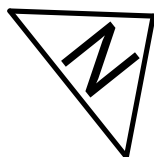

03.03.2016  
prints @ A3 to 1:200 scale  
Woollacott Gilmartin Architects  
15a Parliament Hill  
London NW3 2SY  
woollacottgilmartin.com  
wgarchitects@mac.com  
0207 431 9983  
07933 672 917

**P/1:200-000**  
**Proposed**  
**Site Plan**  
**15a Parliament Hill**