
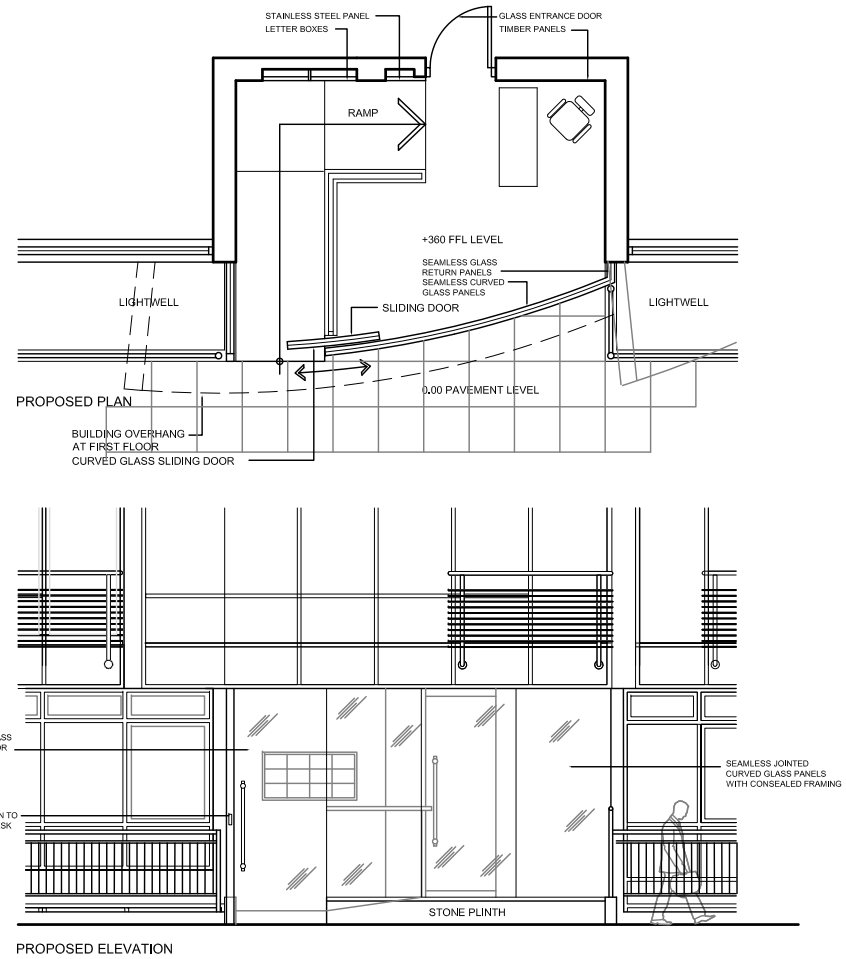


Do not scale directly from drawing. All dimensions in mm. Work to figured dimensions only. All dimensions to be checked on site. In event of discrepancy contact architect for clarification prior to proceeding. These drawings are to be read in conjunction with architects, mechanical and electrical engineers and structural engineers drawings, schedules and specifications. All dimensions are to structural faces.

Revision Ref:	Revisions	Date

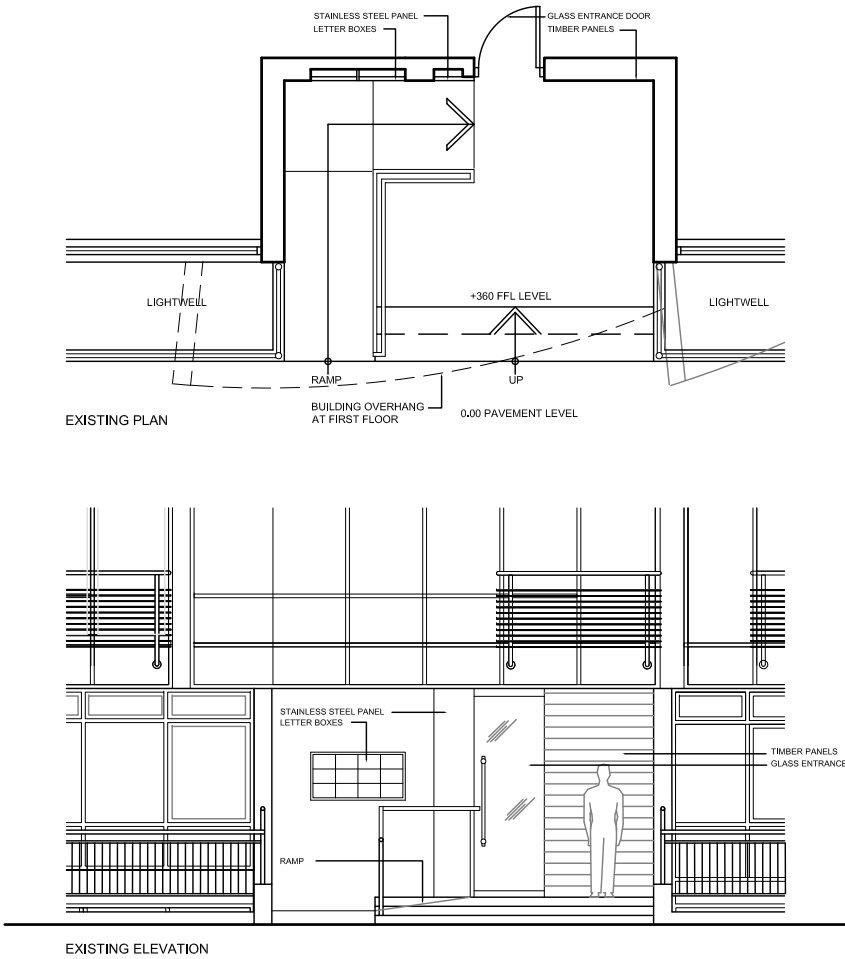

OCTIV
ARCHITECTURE
DESIGN

HIGHWOOD STUDIOS
13 AYLMER DRIVE
STANMORE
MIDDLESEX
HA7 3EJ

TEL : 020 8954 0308
E-MAIL : info@octiv.co.uk

Client: Monavan Construction Ltd.	
Project: 194 -198 Arlington Road	
Title: Existing and Proposed Entrance Screen	
Scale: 1:100	Drawn:
Date: Sept 2014	Checked:
Drawing No: 200/14/01	Revision: