


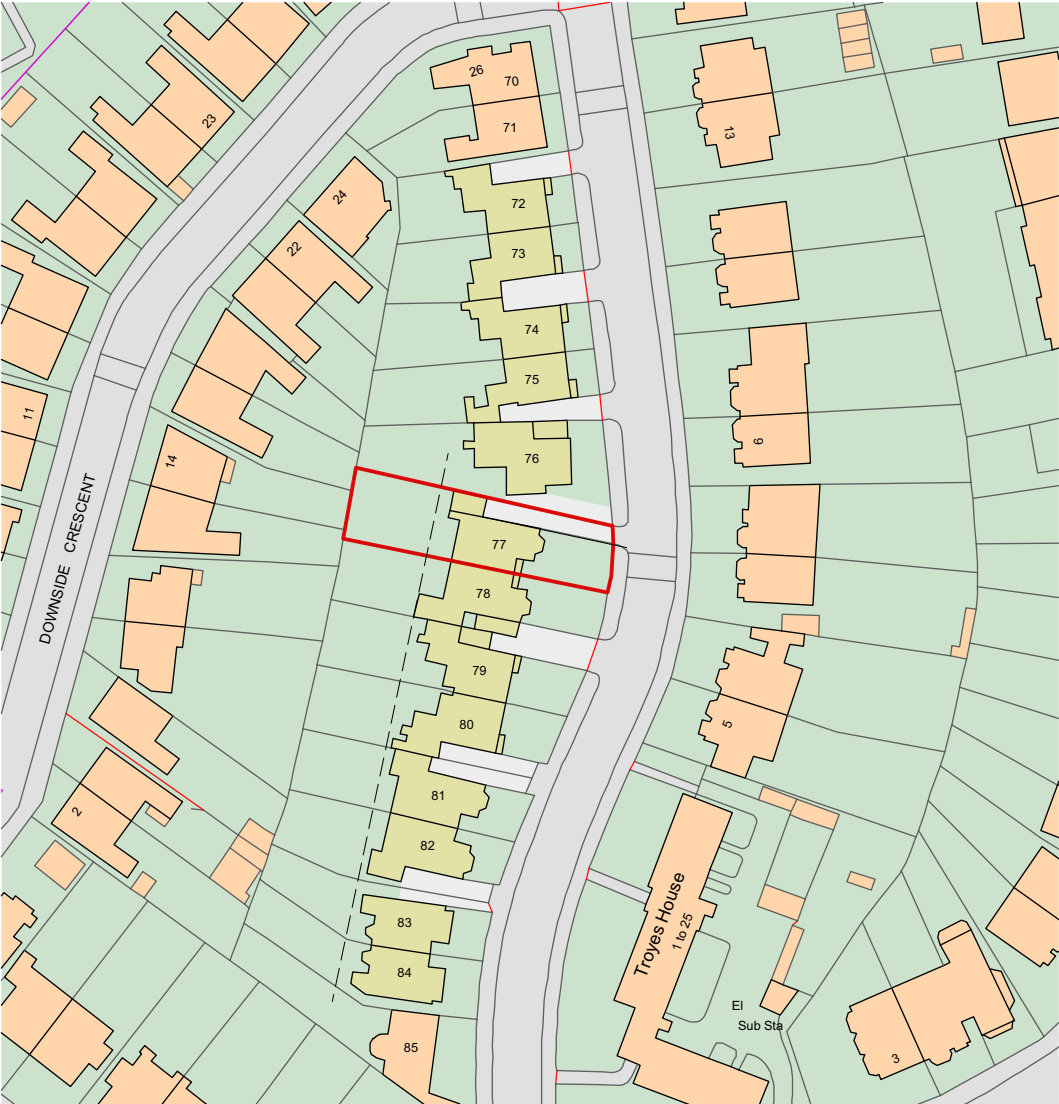

Revisions		
P1	28/03/16	Planning Submission



Information contained within this drawing is the sole copyright of TA Ltd, and is not to be reproduced without express permission. No implied licence exists. This drawing not to be used for land transfer or valuation purposes. Do not scale from this drawing. All dimensions & levels are to be checked on site by the contractor. Issued for purposes indicated only. Drawing errors and omissions to be reported to the architect.

Client Xavier Menguy & Laura Bolohan				
Project 77 Lawn Road NW3 2XB				
Drawing Title Existing Location plan		Status Planning	Drawn ET	Checked AD
		Scale 1:1250 @ A3 / 1:625 @ A1	Date March 16	
		Drwg. No. & Revision LWN_L-P1		